




IMPORTANT:
THIS DRAWING MUST ONLY BE USED FOR THE PURPOSE AS STATED
IN THE STATUS BOX BELOW.

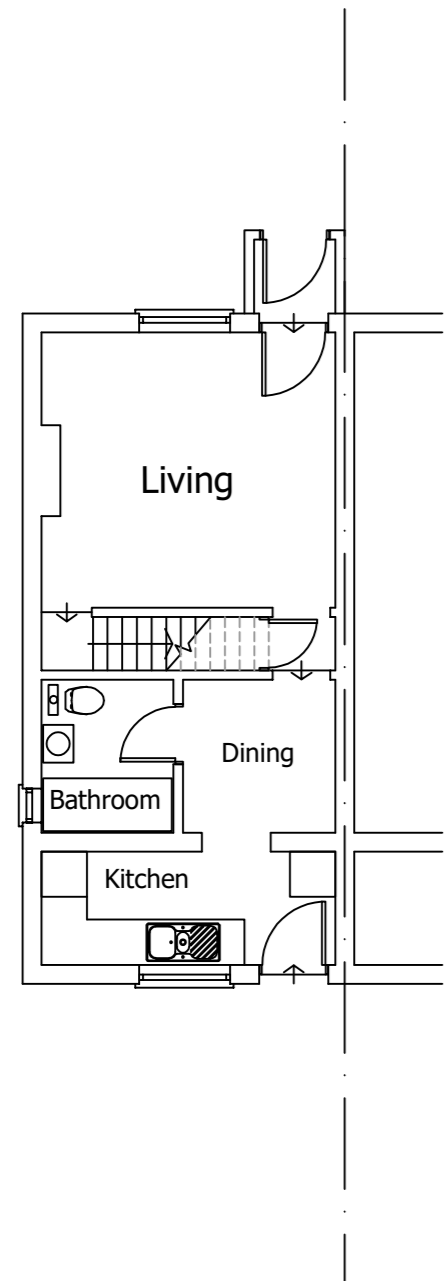


Ground Floor Plan

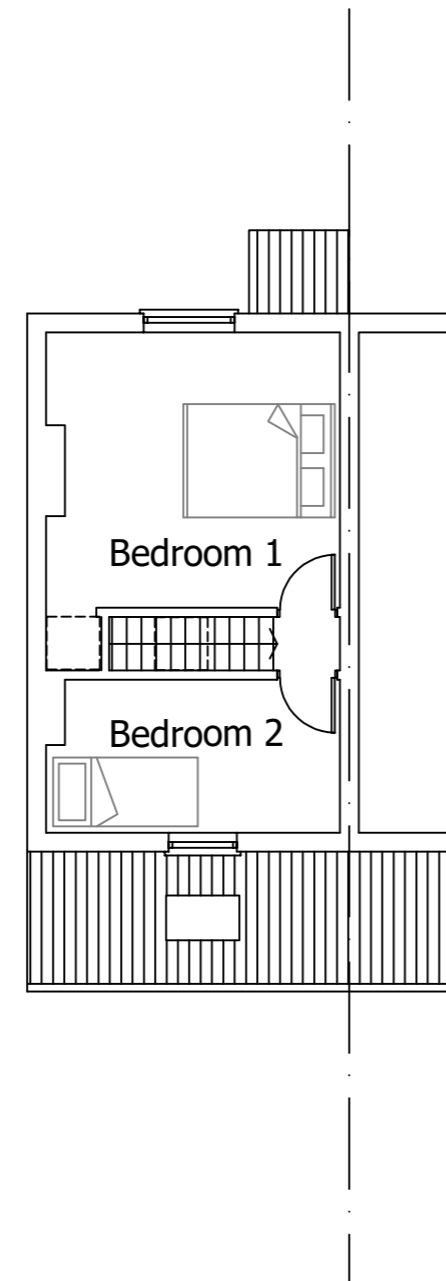

First Floor Plan

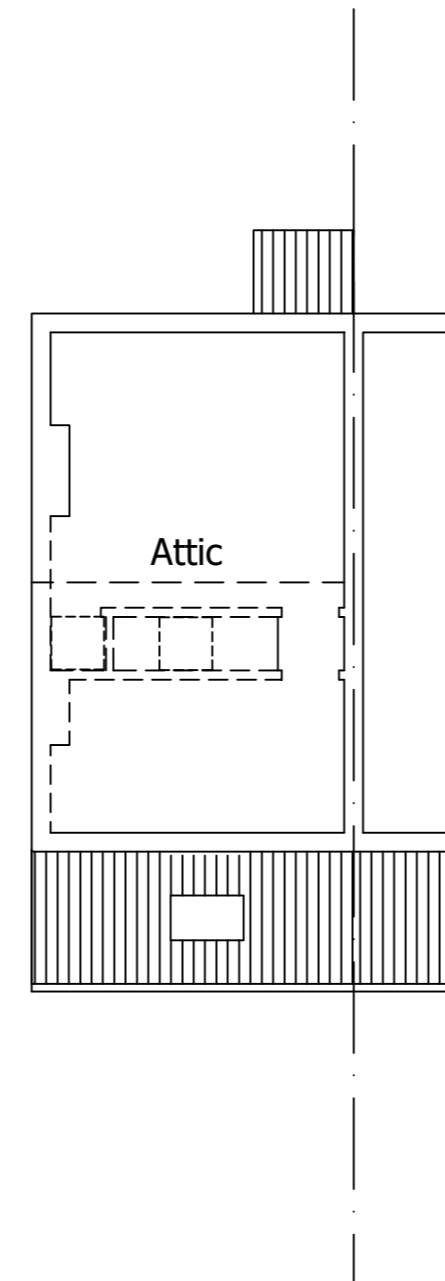

Attic Floor Plan

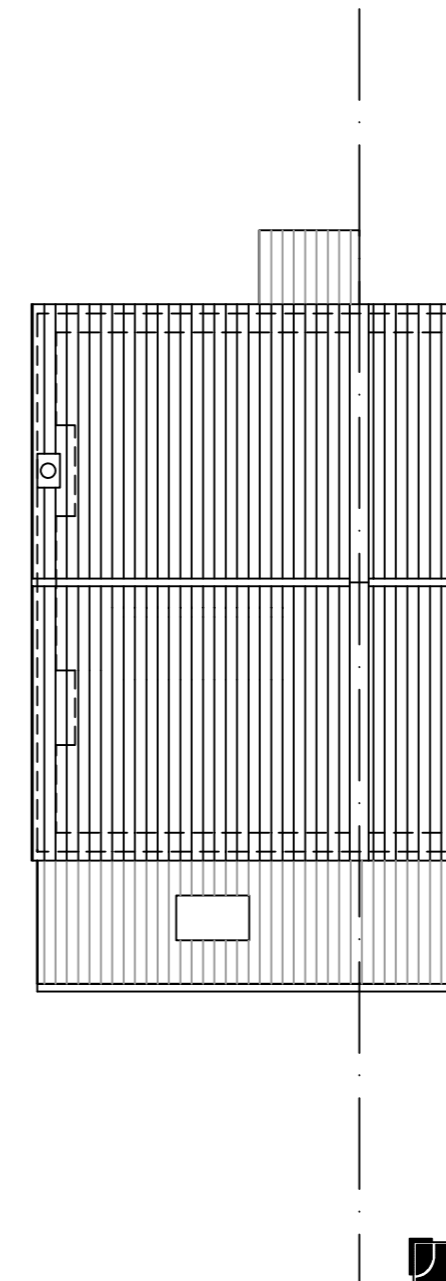

Roof Plan

REV	DATE	DESCRIPTION



JIA Architects

Architects & Space Planners
Classroom 2
12 Dowry Square, Hotwells, Bristol, BS8 4SH.
t: (0117) 373 0823 f: (0117) 373 0824
e: design@jiaarch.co.uk
w: www.jiaarch.co.uk

© COPYRIGHT JIA - ALL RIGHTS RESERVED

Drawn by CB	Checked by -	Date May 2021
----------------	-----------------	------------------

Project Title
Proposed New Dormer Window
1 Myrtle Cottages, Shirehampton, Avon
BS11 9SE
For Chloe Barker

Scale 1:100 @ A3	Status Planning Application
---------------------	--------------------------------

Drawing Title
Existing Floor Plans

Job No. 2101	Drg. No. 03	Rev. -
-----------------	----------------	-----------

