


**General Notes**  
 Do not scale from this drawing. If in doubt ask.  
 Copyright exists on all drawings and drawings should not be copied without the consent of P.N. Bakes Architectural Consultancy.  
 Drawing to be read in conjunction with all relevant specifications and other Consultants drawings.  
 All dimensions and levels to be checked on site prior to commencement. Immediately on completion of works the contractor shall be responsible for the maintenance of the site to be in accordance with the current Building Regulations and Practice and meet current Building Regulations.

Ref.	Revision	Date

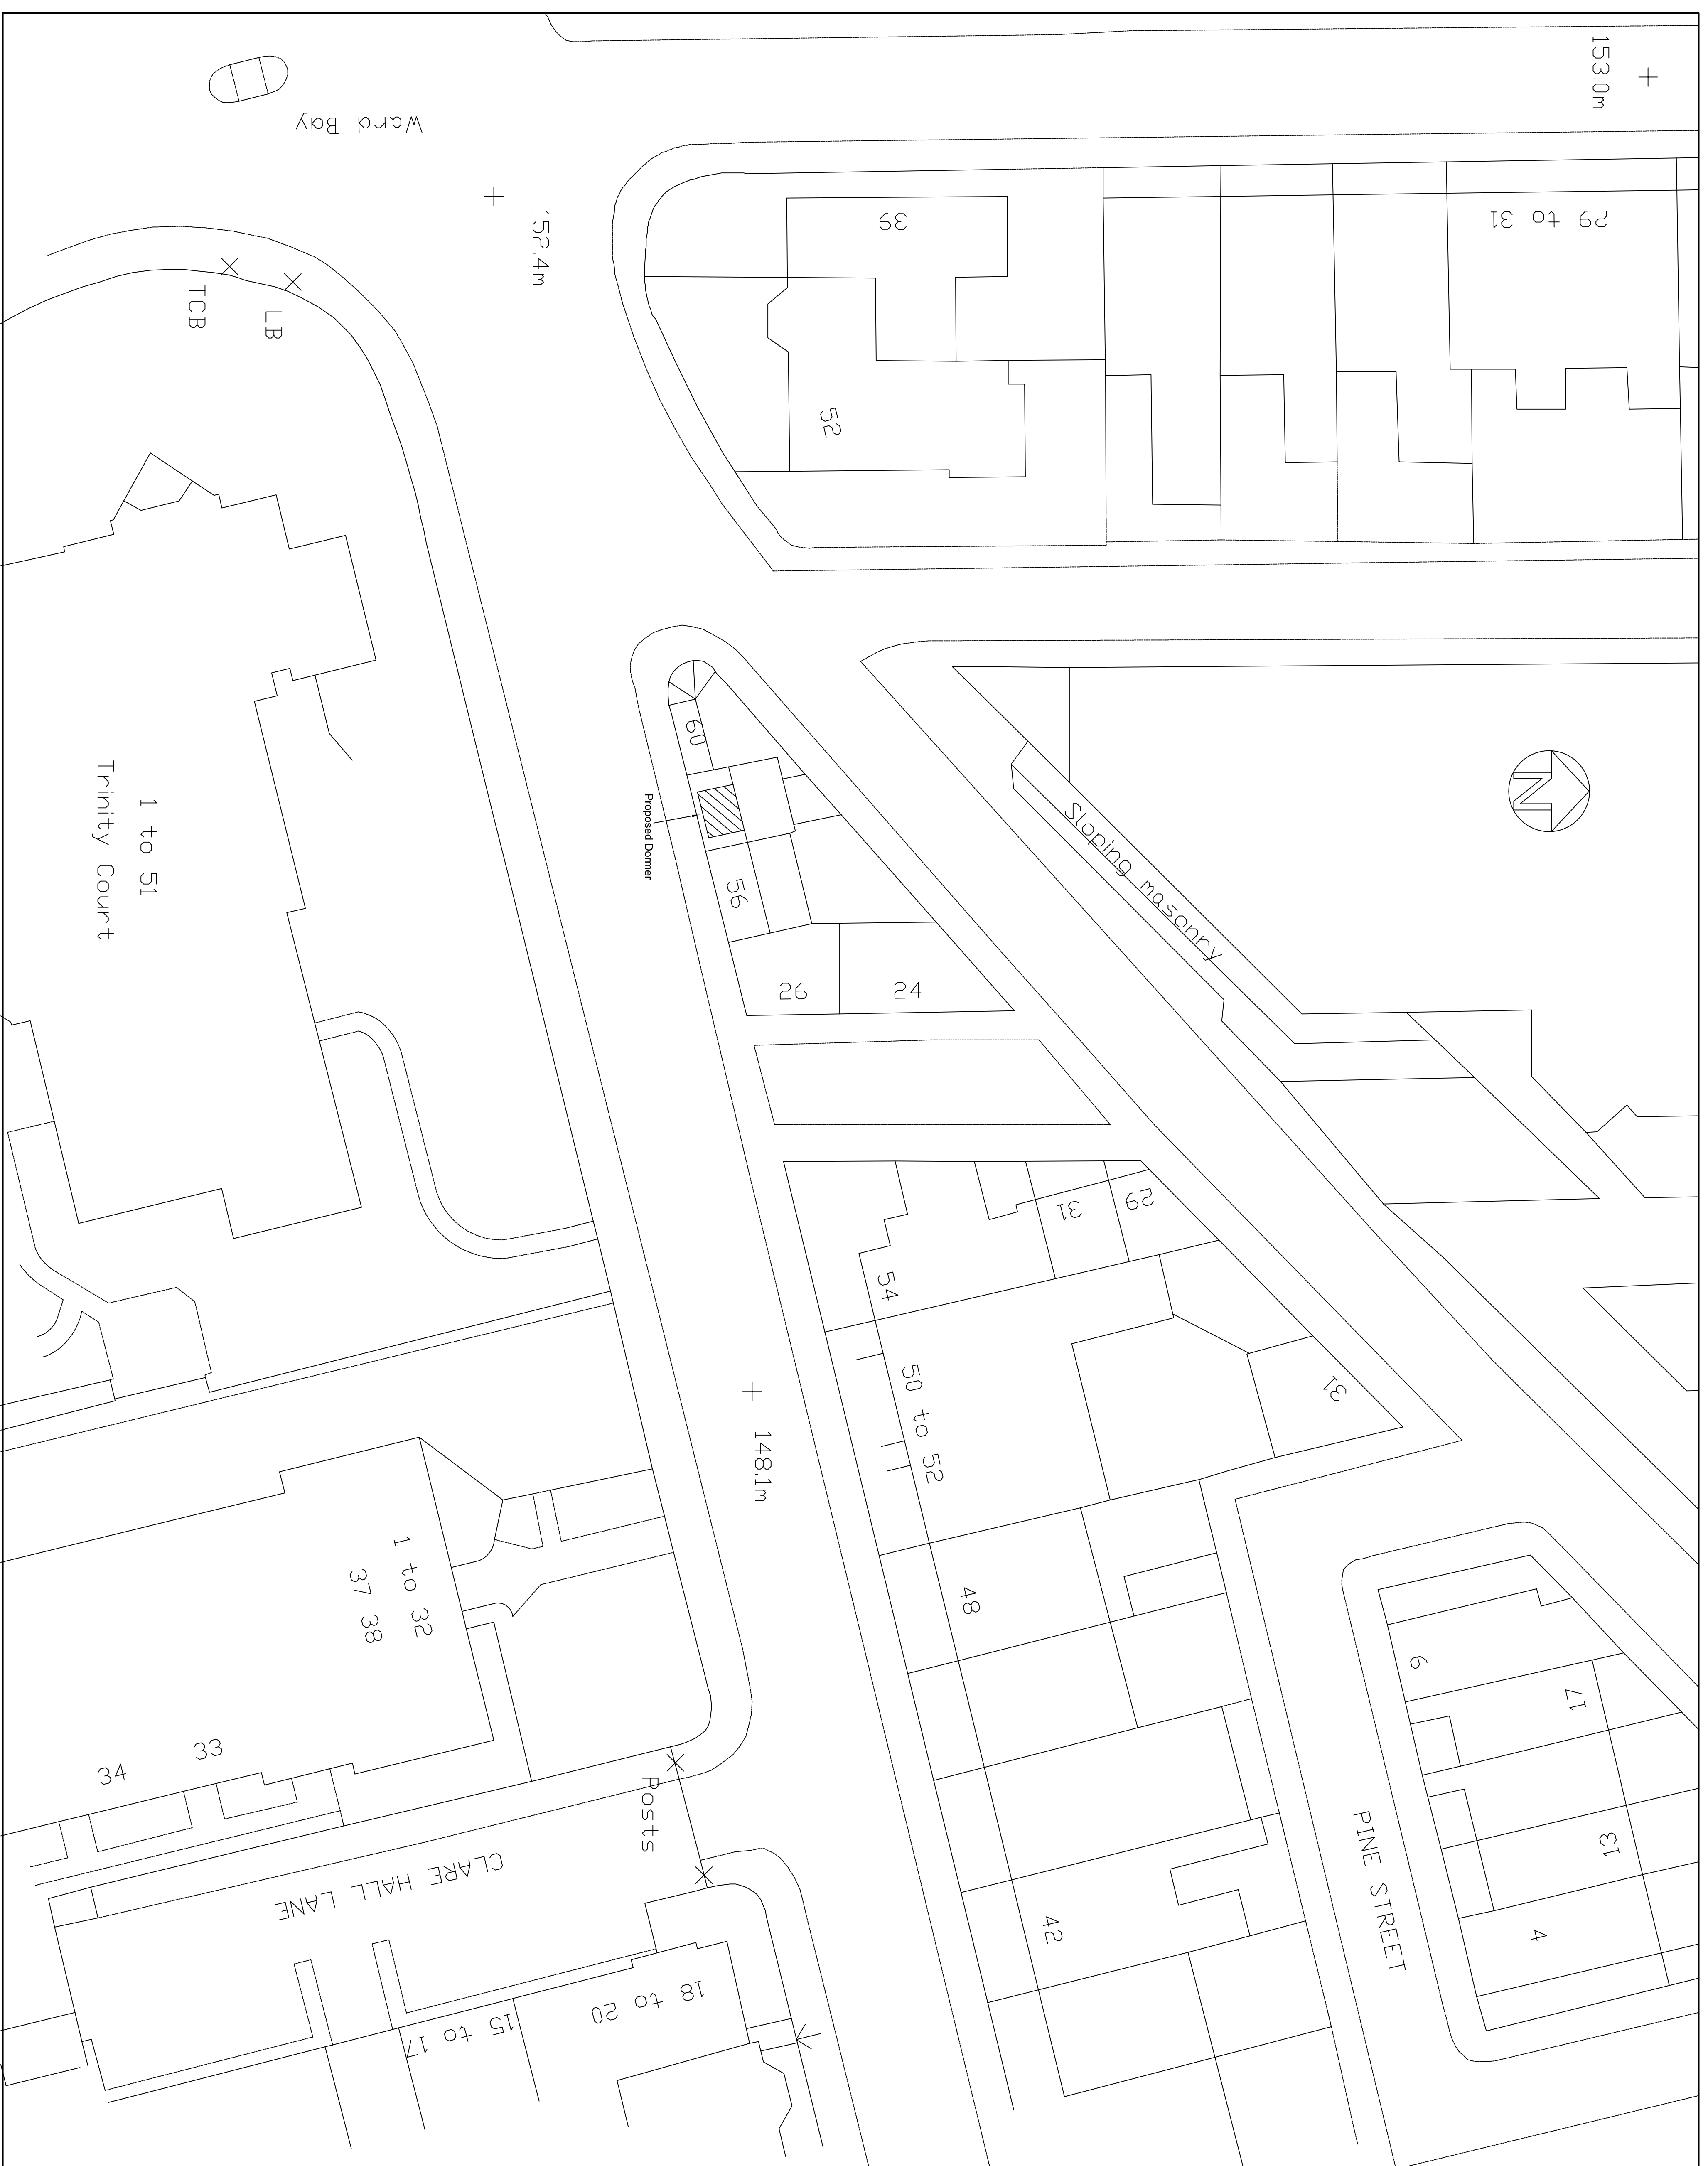

**PNBakes**  
 Architectural Consultancy

23 Market Street, Thornton, Bradford, BD13 3HW  
 Tel/Fax: 01274 830355. Mobile: 07989 579231  
 Email: philbakes@eol.com

Client: **Mr. D Briggs**

Plan: **Site Plan**

Project: **Proposed Dormer to 58 Prescott Street, Halifax, HX1 2QW**

Drawing No: **HN/20/2412/01** Scale: **1:200 @ A1** Date: **March 2021**