







Information contained within this drawing is the sole copyright of NMA Studio Ltd. and is not to be reproduced without express permission. No implied licence exists. This drawing not to be used for land transfer or valuation purposes. Do not scale from this drawing. All dimensions & levels are to be checked on site by the contractor. Issued for purposes indicated only. Drawing errors and omissions to be reported to the architect.

- Notes
-  Denotes extent of existing building fabric.
 -  Denotes Proposed Building Fabric
 -  Proposed GIA Area- 71sq.m
 -  Denotes Ownership Boundary Line



00 Proposed Ground Floor
Scale 1:50@A1, 1:100@A3

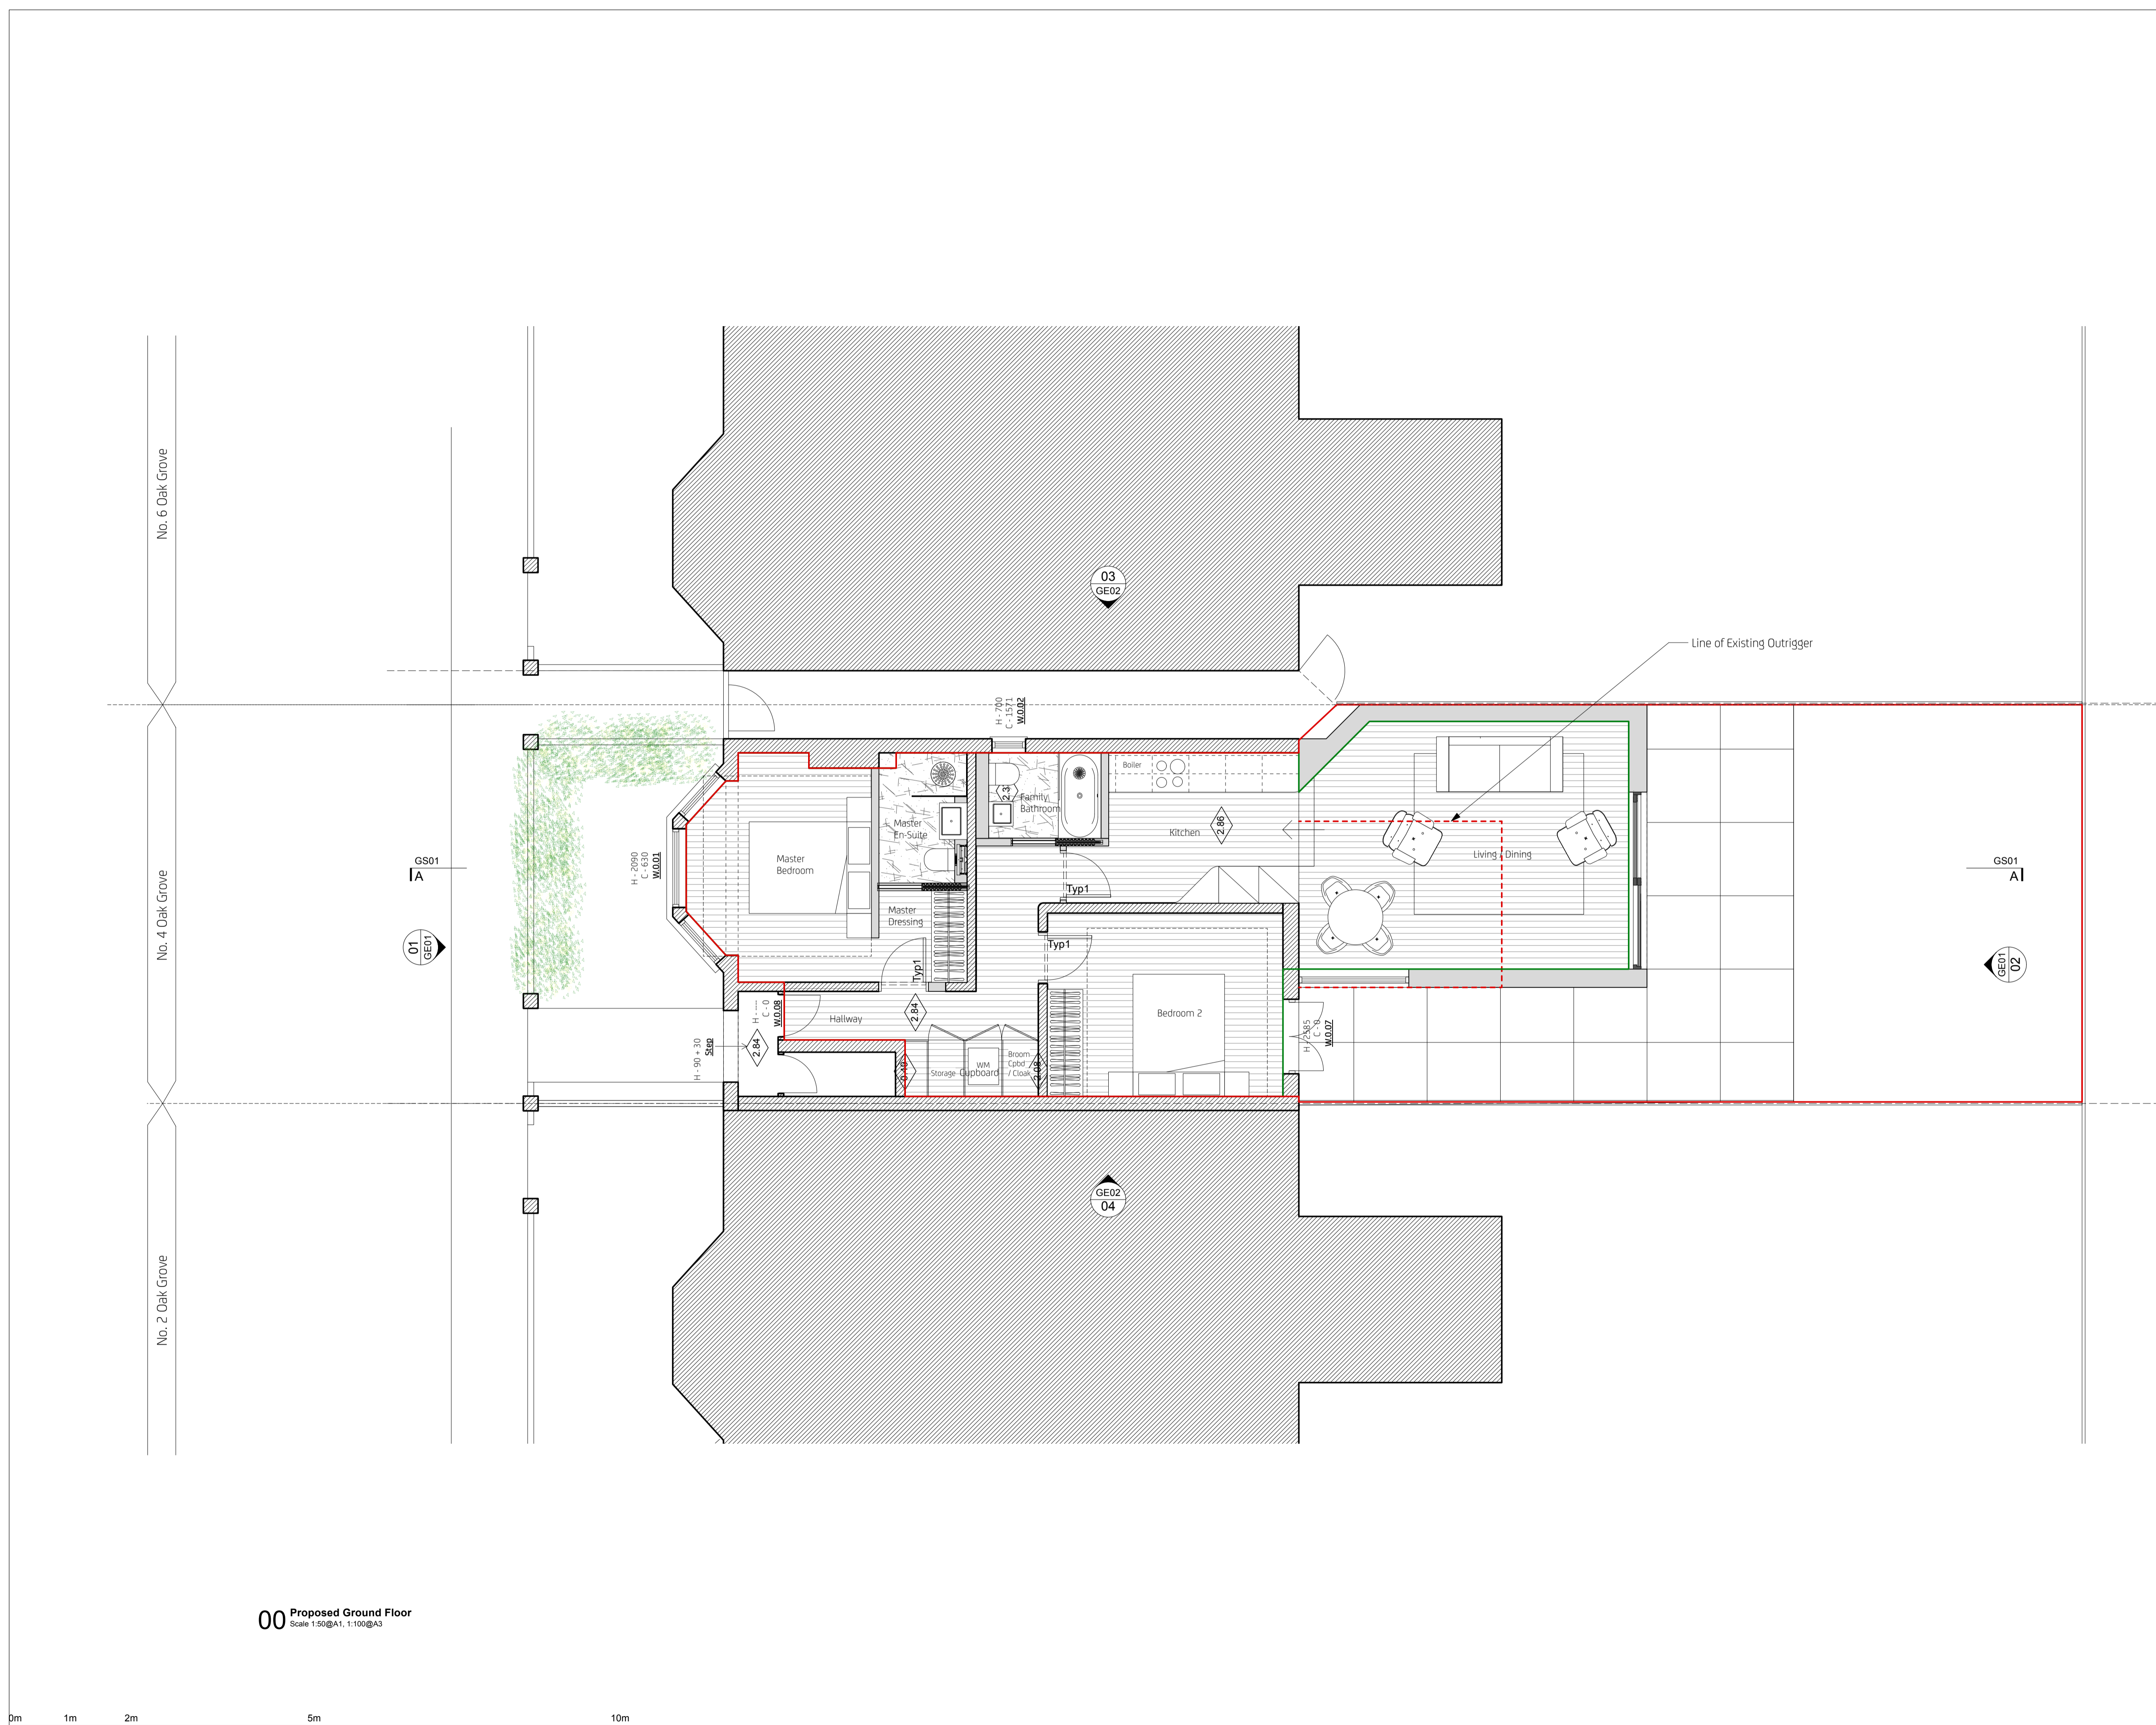

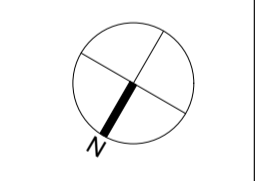Revisions




Farringdon House
First Floor
105-107 Farringdon Road
London EC1R 3BU
T +447792949233
niki@nmastudio.co.uk

| | | |
|----------------------|------------------------------|---------------------|
| Client | Mr Cohen | |
| Project | 4 oak Grove, London, NW2 3LP | |
| Drawing Title | Proposed Ground Floor Plan | |
| Status | Planning | Drawn NM Checked By |
| Scale | 1:50@A1, 1:100@A3 | Date July 2021 |
| Drwg. No. & Revision | 159-GA00-P1 | |


Information contained within this drawing is the sole copyright of NMA Studio Ltd. and is not to be reproduced without express permission. No implied licence exists. This drawing not to be used for land transfer or valuation purposes. Do not scale from this drawing. All dimensions & levels are to be checked on site by the contractor. Issued for purposes indicated only. Drawing errors and omissions to be reported to the architect.

- Notes
-  Denotes extent of existing building fabric.
 -  Denotes Proposed Building Fabric

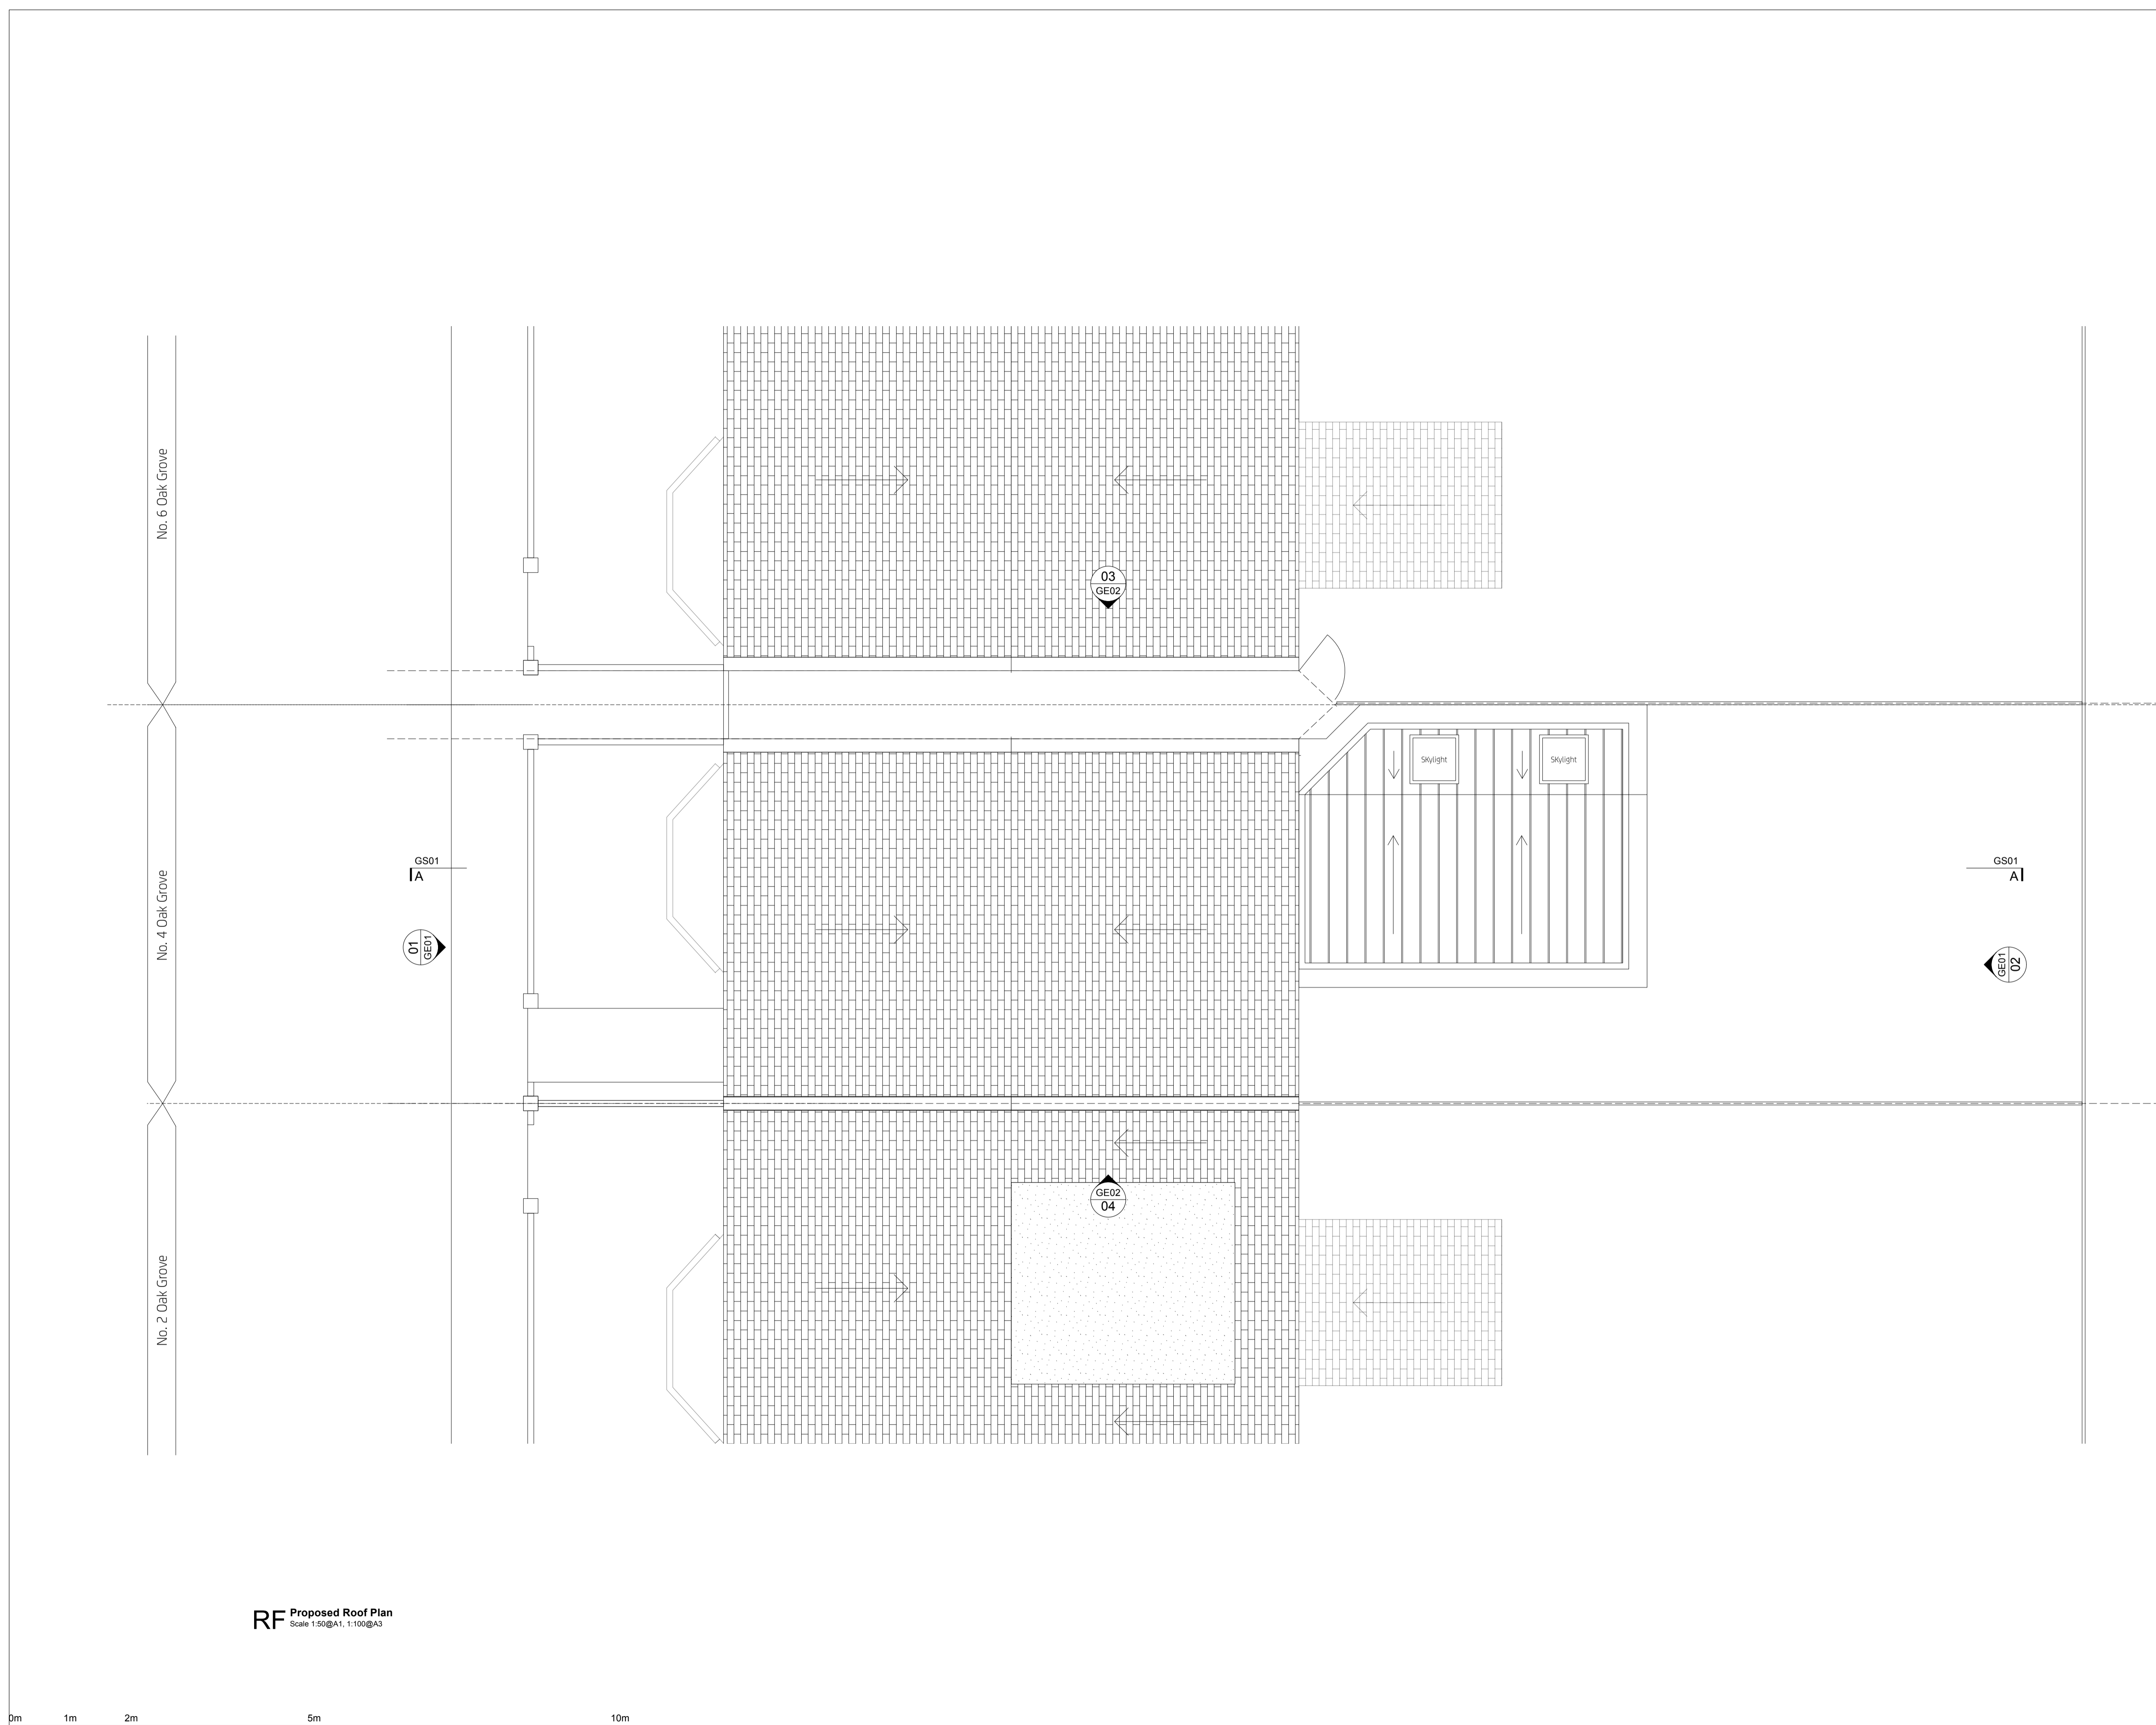

RF Proposed Roof Plan
Scale 1:50@A1, 1:100@A3

Revisions

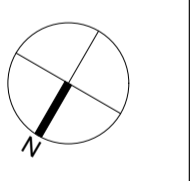

Farringdon House
First Floor
105-107 Farringdon Road
London EC1R 3BU
T +447792949233
niki@nmastudio.co.uk

Client
Mr Cohen

Project
4 oak Grove, London, NW2 3LP

Drawing Title
Proposed Roof Plan

| | | |
|----------|-------|------------|
| Status | Drawn | Checked |
| Planning | NM | Checked By |

| | |
|-------------------|-----------|
| Scale | Date |
| 1:50@A1, 1:100@A3 | July 2021 |

Drwg. No. & Revision
159-GARF-P1


Notes



01 Proposed Front Elevation
Scale 1:50@A1, 1:100@A3



02 Proposed Rear Elevation
Scale 1:50@A1, 1:100@A3

 

Revisions



Farrington House
First Floor
105-107 Farrington Road
London E11R 5BU
T +447792949233
nik@nmastudio.co.uk

Client

Mr Cohen

Project

4 oak Grove, London, NW2 3LP

Drawing Title

Proposed Elevations

Status
Planning

Drawn
NM

Checked
Checked By


Scale
1:50@A1, 1:100@A3

Date
July 2021


Drwg. No. & Revision

159-GE01-P1


Notes

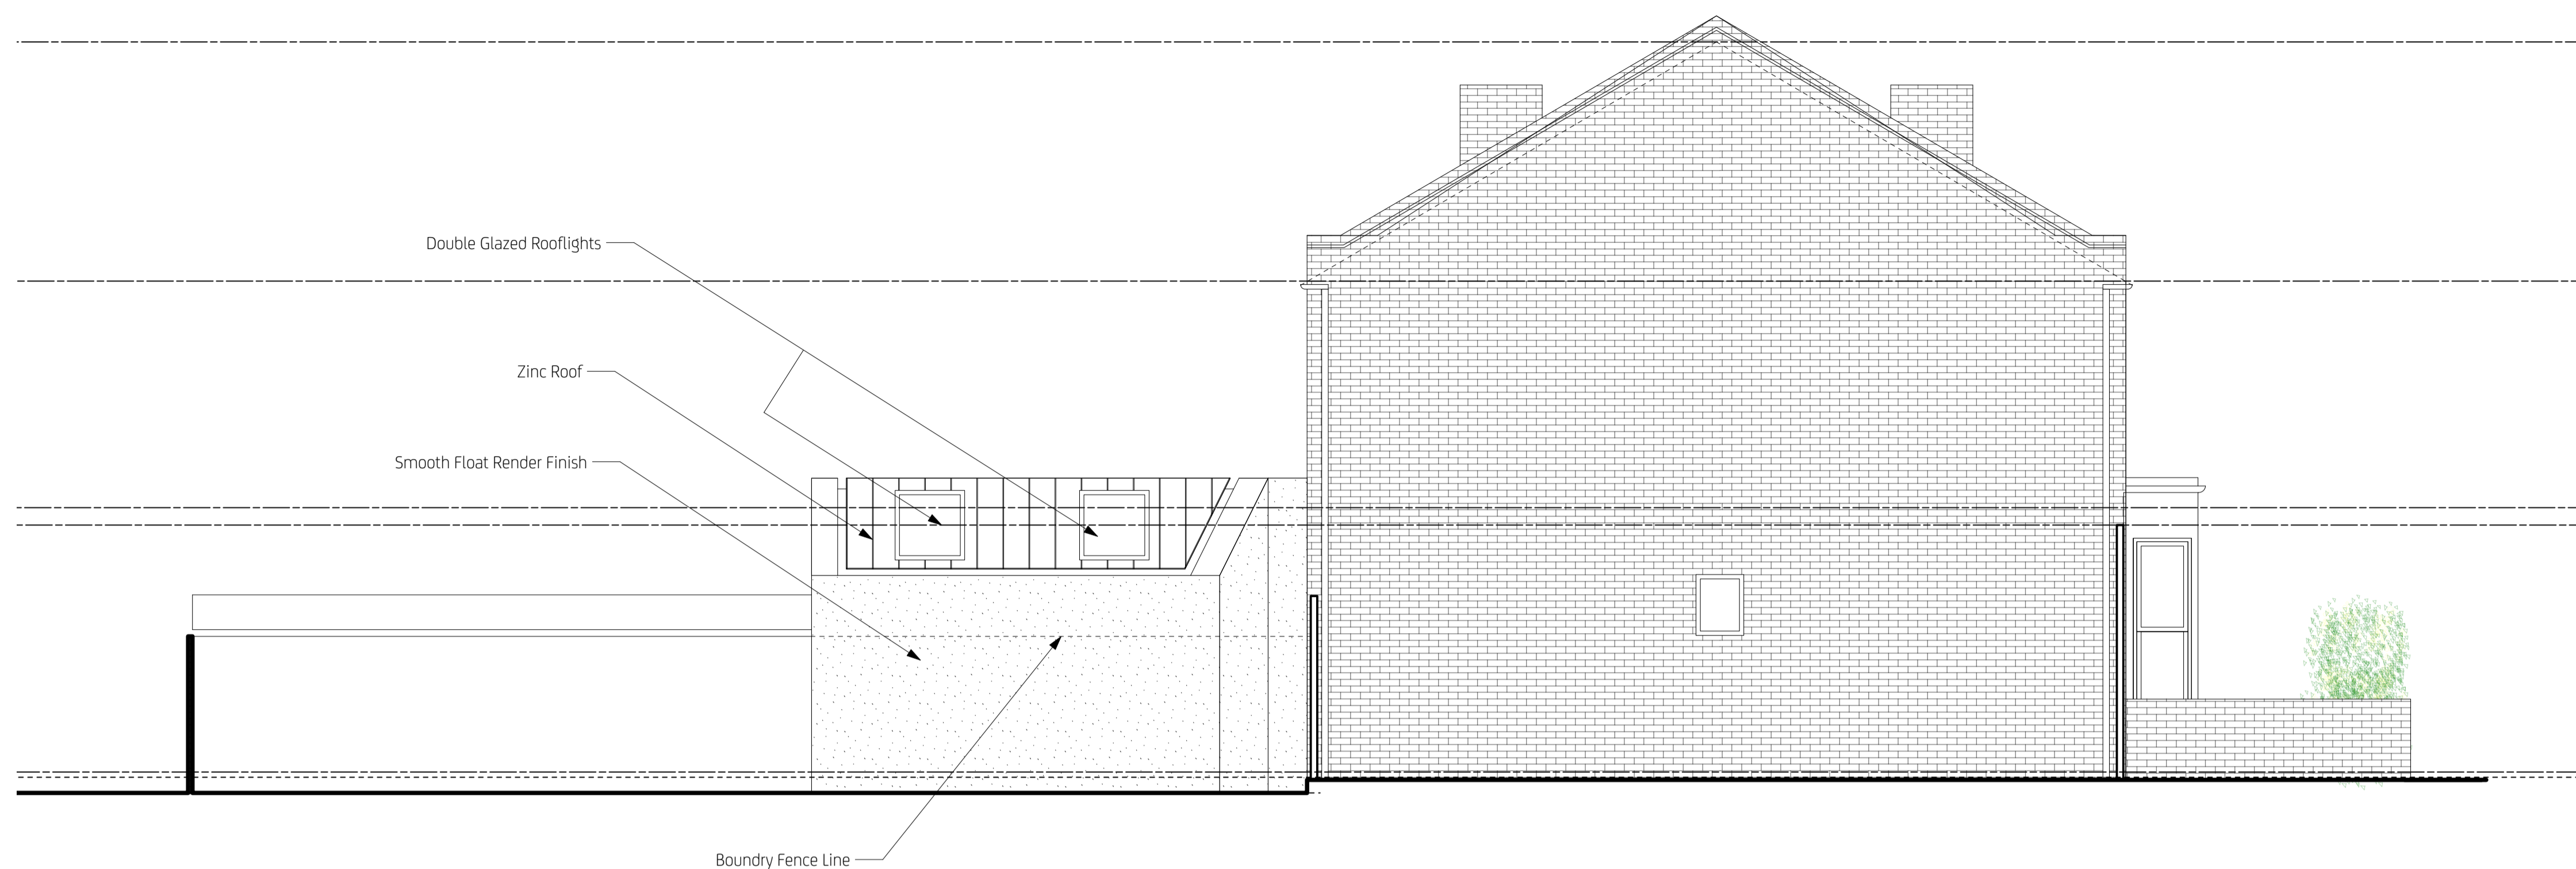

03 Proposed Side Elevation
Scale 1:50@A1, 1:100@A3

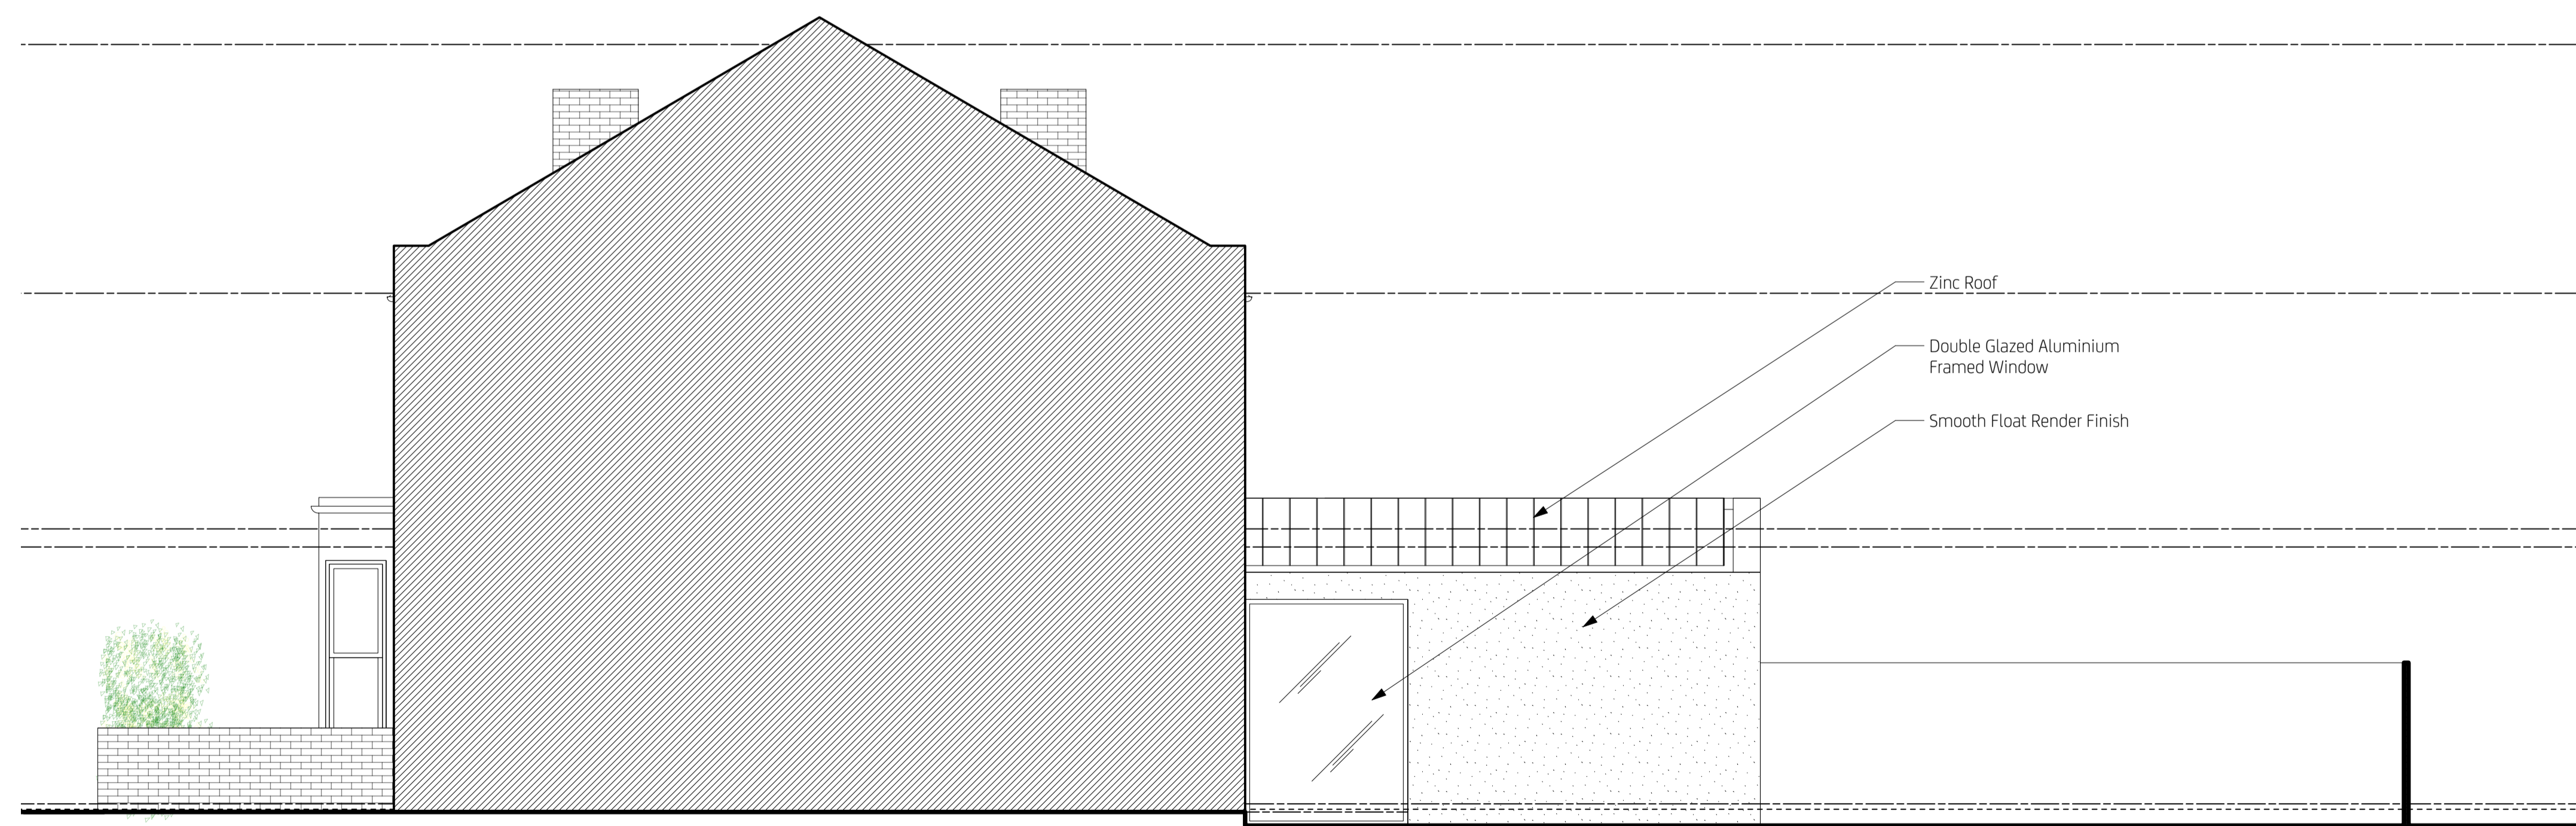

04 Proposed Side Elevation
Scale 1:50@A1, 1:100@A3

 

Revisions



Farringdon House
First Floor
105-107 Farringdon Road
London EC1R 3BU
T +447792949233
nik@nmastudio.co.uk

Client
Mr Cohen

Project
4 oak Grove, London, NW2 3LP

Drawing Title
Proposed Elevations



| | | |
|----------|-------|------------|
| Status | Drawn | Checked |
| Planning | NM | Checked By |


| | |
|-------------------|-----------|
| Scale | Date |
| 1:50@A1, 1:100@A3 | July 2021 |

Drwg. No. & Revision
159-GE02-P1

Information contained within this drawing is the sole copyright of NMA Studio Ltd. and is not to be reproduced without express permission. No implied licence exists. This drawing not to be used for land transfer or valuation purposes. Do not scale from this drawing. All dimensions & levels are to be checked on site by the contractor. Issued for purposes indicated only. Drawing errors and omissions to be reported to the architect.

Notes

-  Denotes extent of existing building fabric.
-  Denotes Proposed Building Fabric

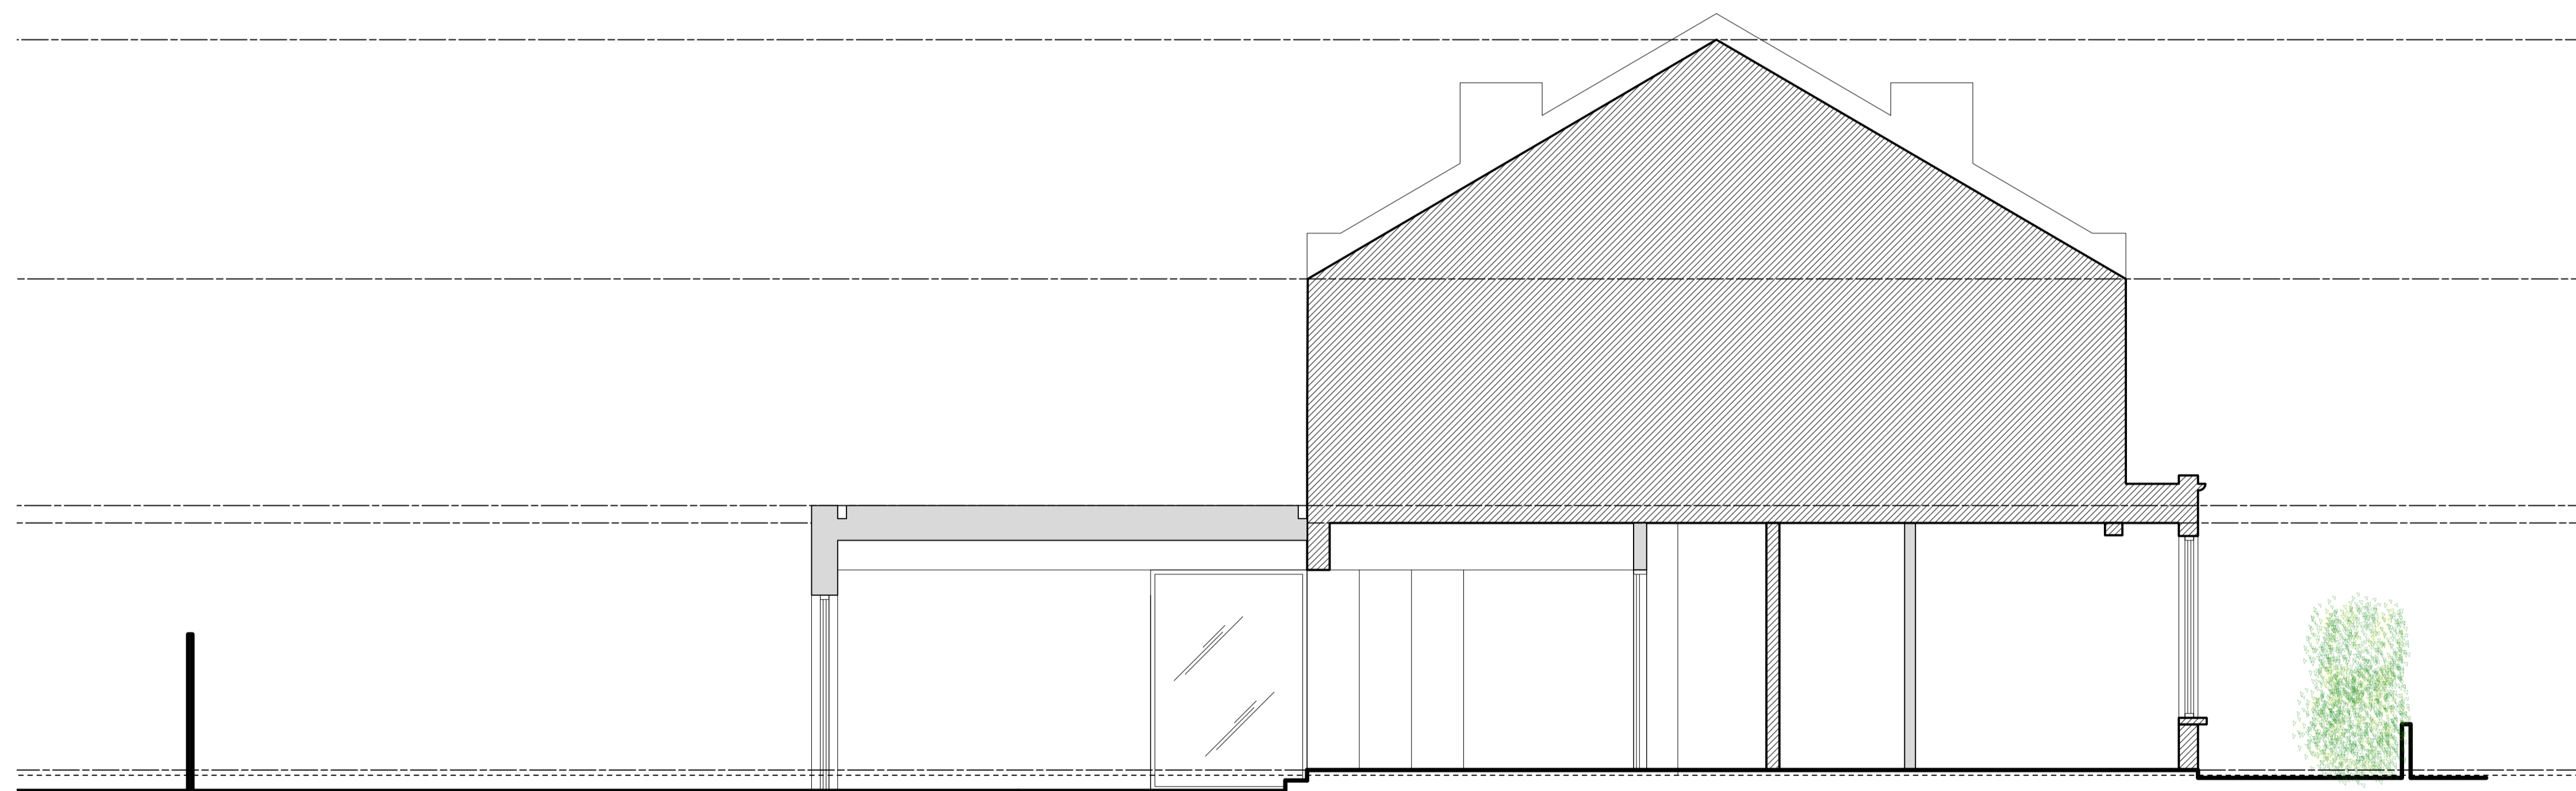

AA Proposed Section
Scale 1:50@A1, 1:100@A3

0m 1m 2m 5m 10m

Revisions



Farringdon House
First Floor
105-107 Farringdon Road
London EC1R 3BU
T +447792949233
nik@nmastudio.co.uk

Client

Mr Cohen

Project

4 oak Grove, London, NW2 3LP

Drawing Title

Proposed
Sections

Status

Planning

Drawn

NM

Checked

Checked By

Scale

1:50@A1, 1:100@A3

Date

July 2021

Drwg. No. & Revision

159-GS01-P1