


WEST ELEVATION
SCALE 1:50

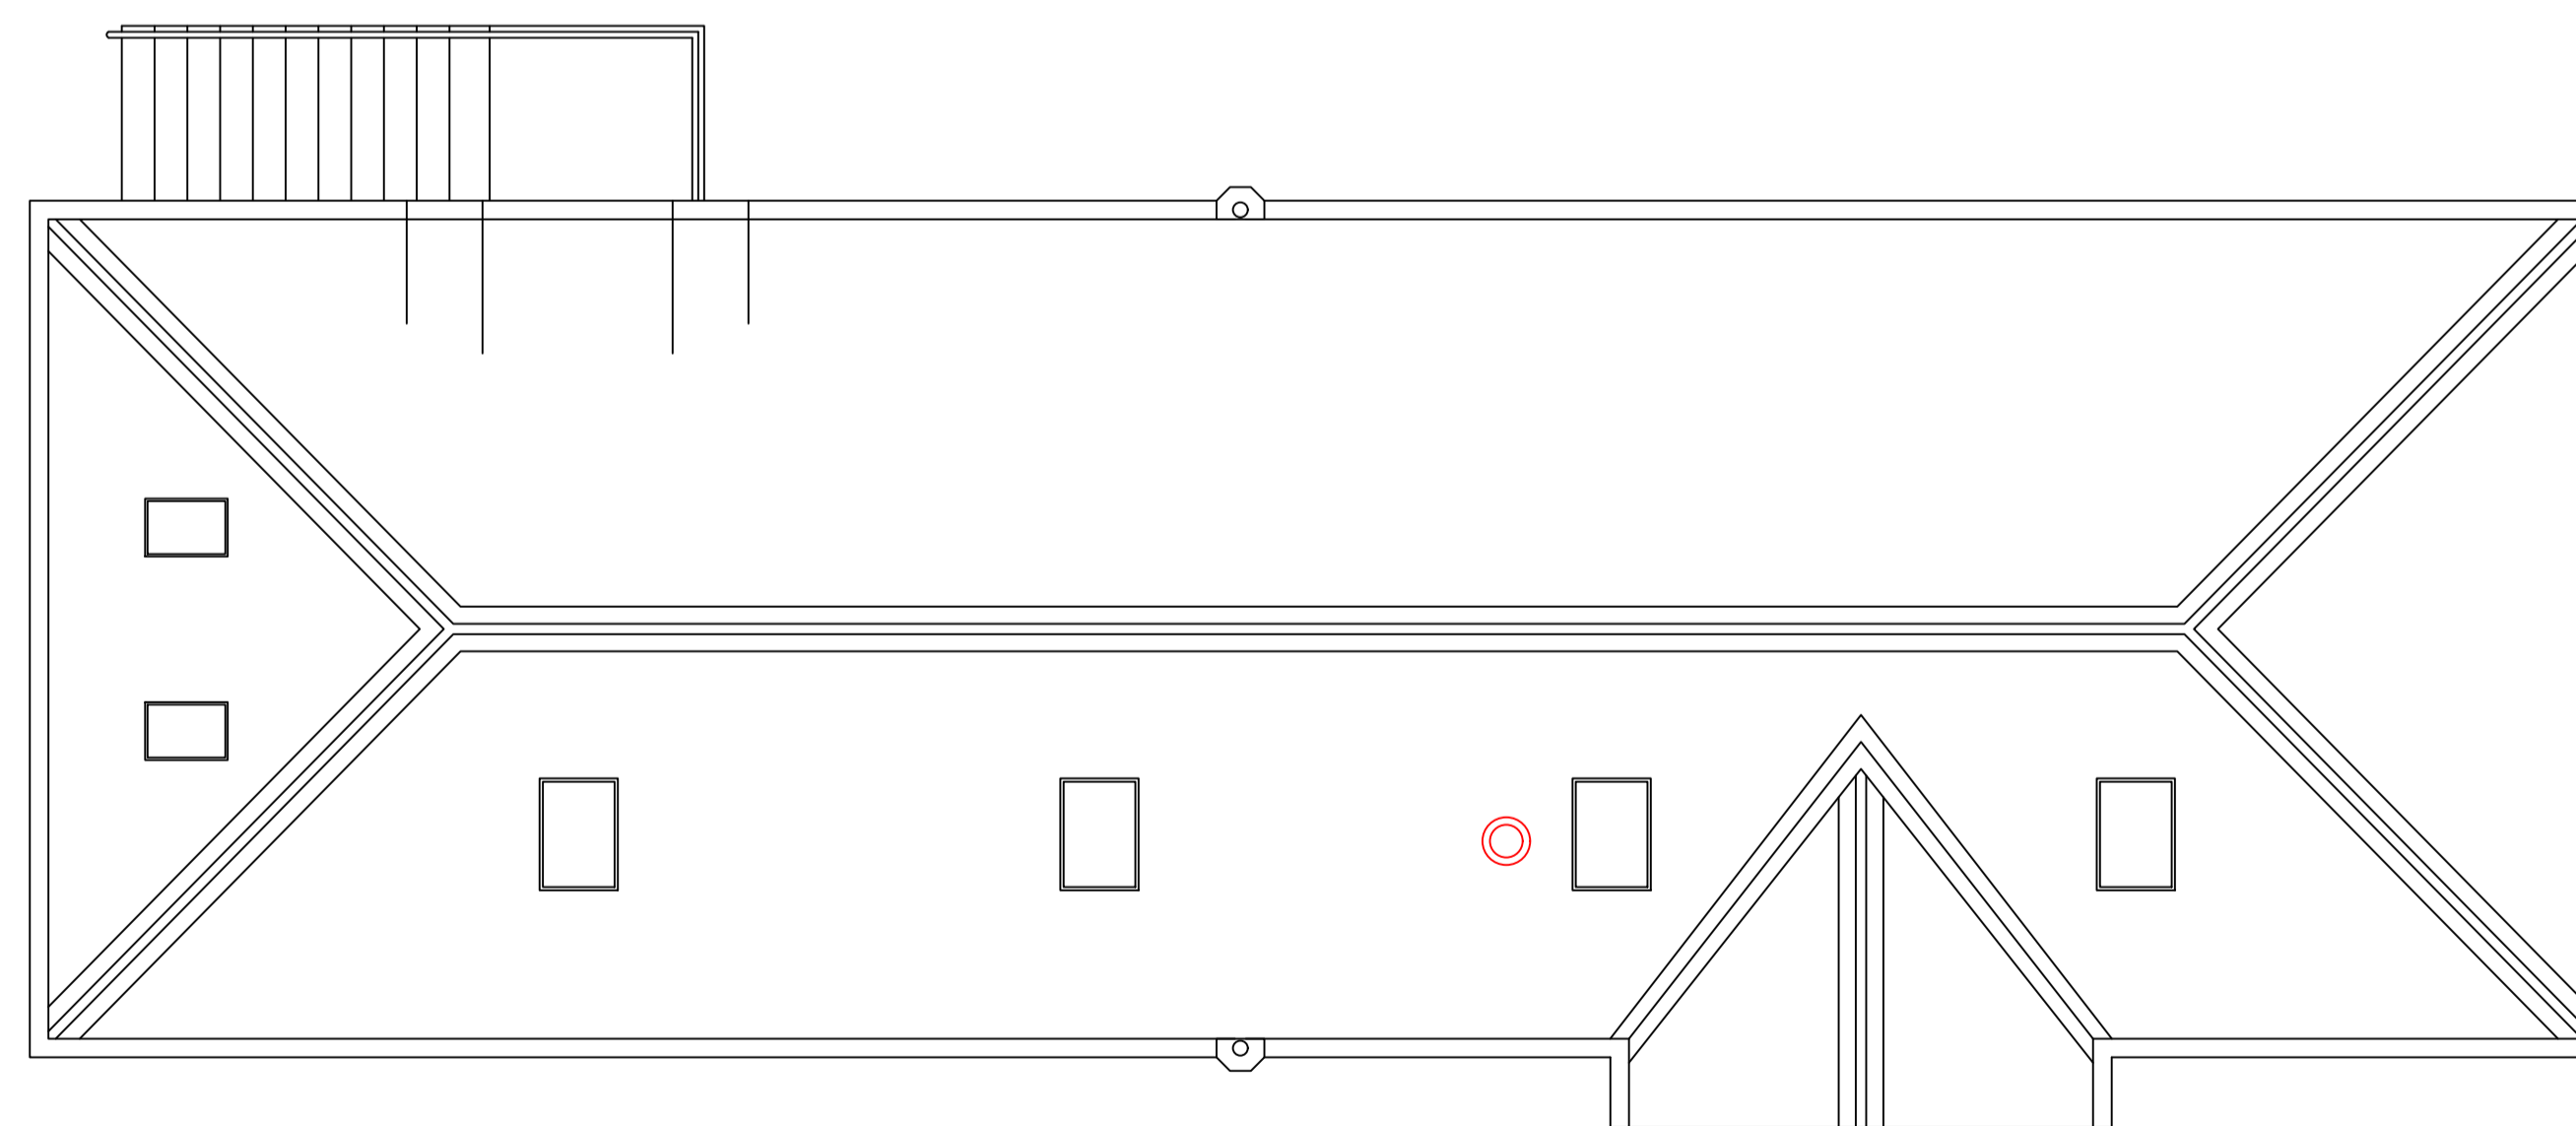

PROPOSED FLUE POSITION
Scale 1:50

Notes:

DO NOT SCALE from this drawing. Only figured dimensions are to be taken from the drawing.

The contractor must report any discrepancies to the client before commencing work.

This drawing is subject to approval by Building Control

Comments:

PELLET BOILER FOR NET ZERO CARBON EMISSIONS

MATERIAL SPECIFICATION

- 01. FLUE: DOUBLE WALLED STAINLESS STEEL
- 02. FLASHING TO MAKE ROOF WEATHER TIGHT
- 03. FLAT TOP COWL TO REDUCE VISUAL IMPACT FROM ROAD
- 04. DEFRA RATED BOILER

Drawing Status:

PLANNING APPLICATION

TOM HOBBS
THE GRANARY
BRANCEPETH
DURHAM
Co. DURHAM
DH7 8DQ

Project:

COACH HOUSE & GRAIN STORE CONVERSION

	Status: PLANNING	Date: 21-Jul-21
Drawn by: T HOBBS	Checked by: ---	scale: 1:40 @ A1
Project no: 18	Drawing no. 005	Revision B

Drawing Title:

BOILER FLUE DETAIL