



Serial number: 77666
 © Crown copyright and database right 2015
 Ordnance Survey license 100049271
 Reproduction in whole or in part is prohibited
 without the prior permission of Ordnance Survey

SITE LOCATION PLAN
 Scale 1:1250


SITE TO WHICH APPLICATION RELATES
 OUTLINED IN RED

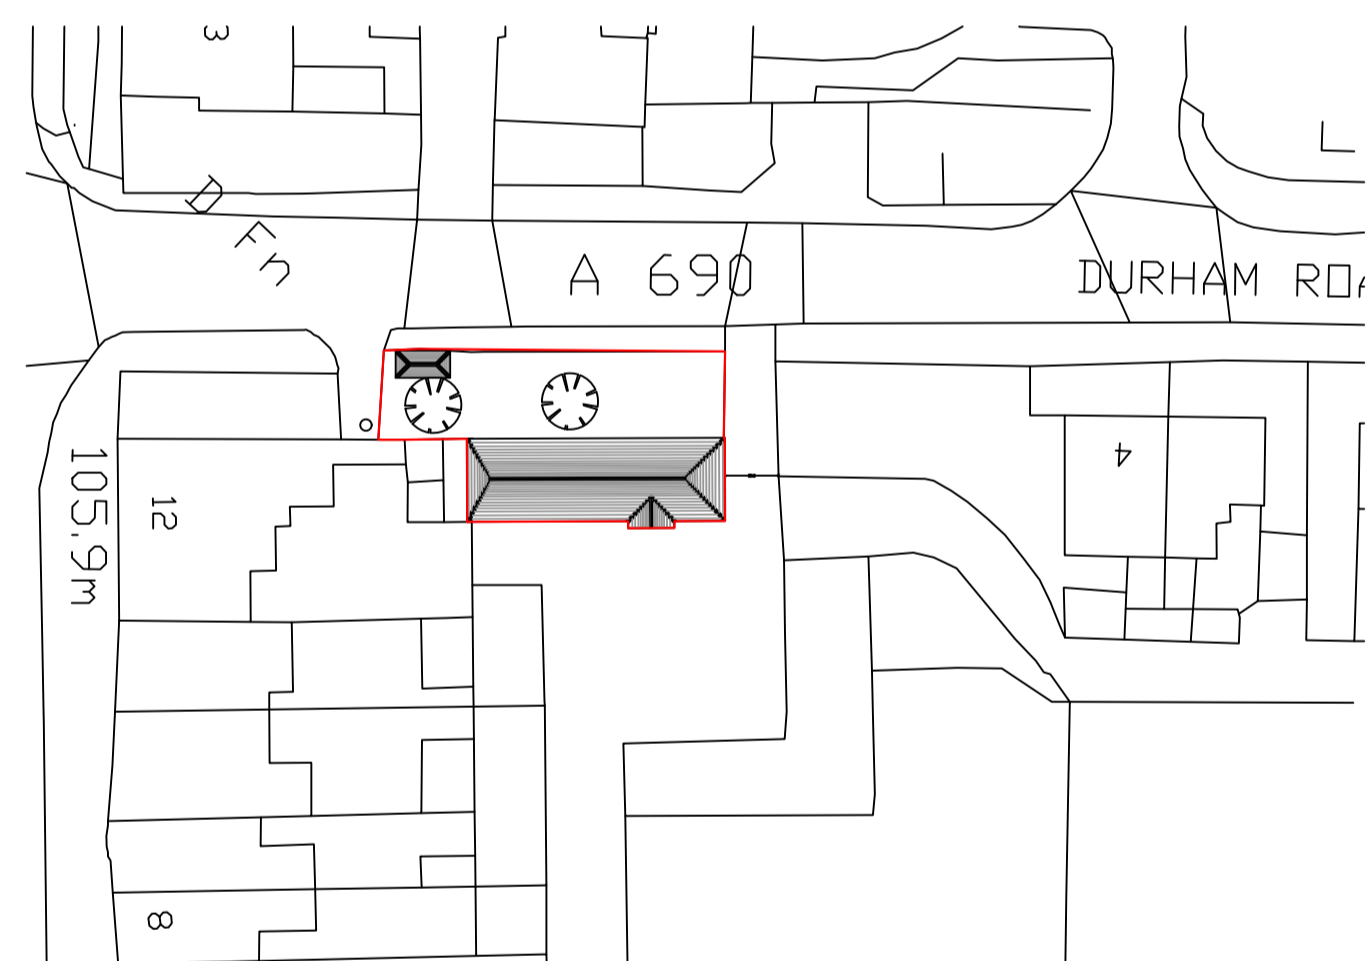

EXISTING SITE PLAN
 Scale 1:500

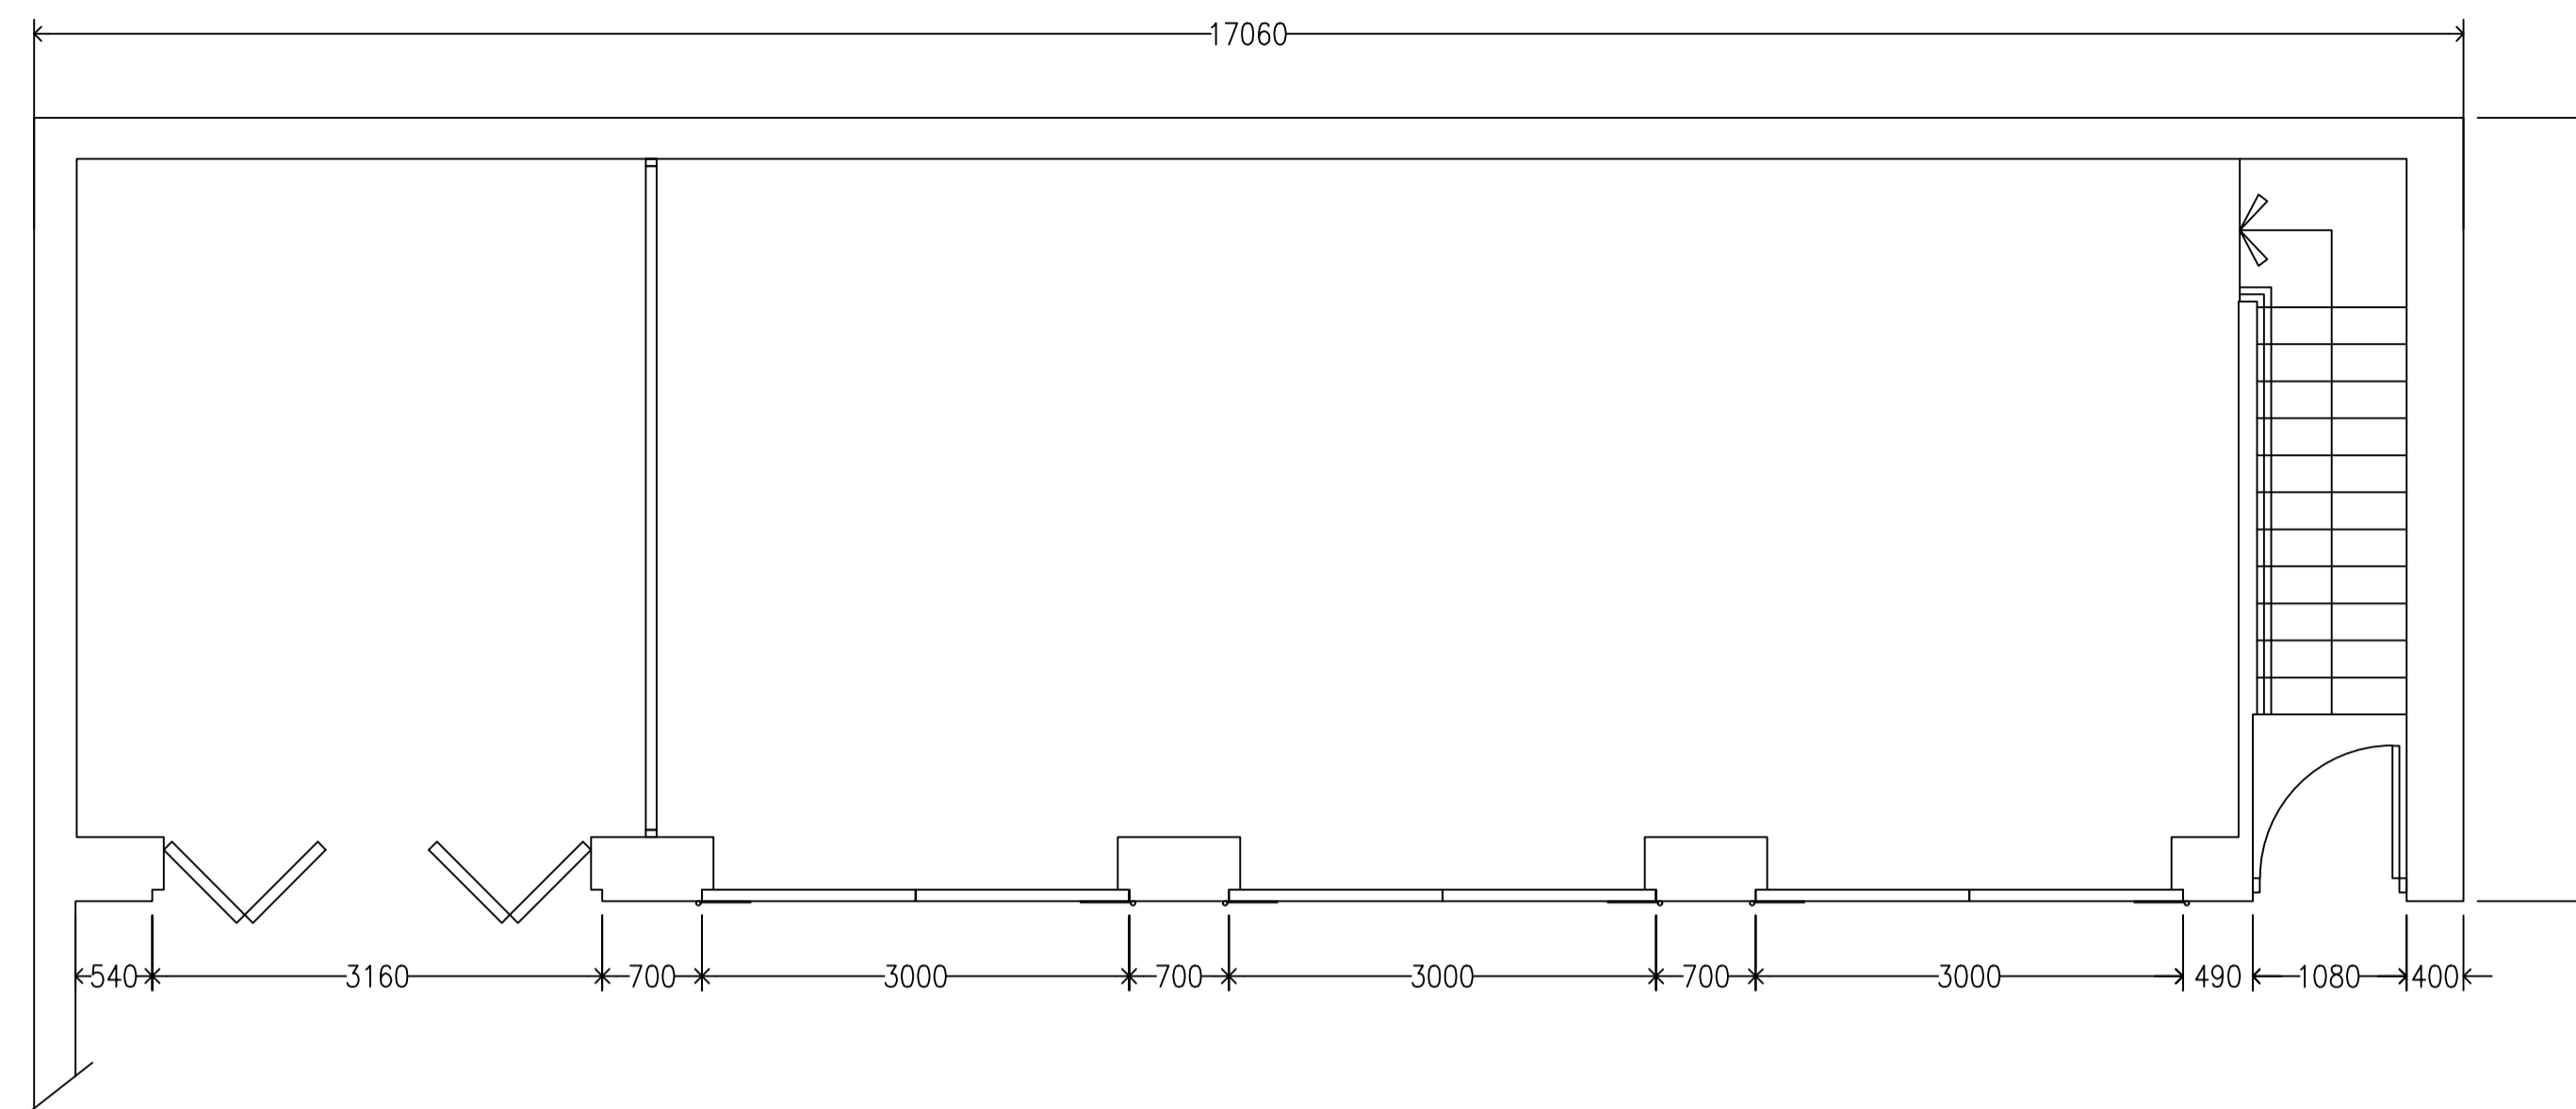



EXISTING GROUND FLOOR PLAN
 Scale 1:50

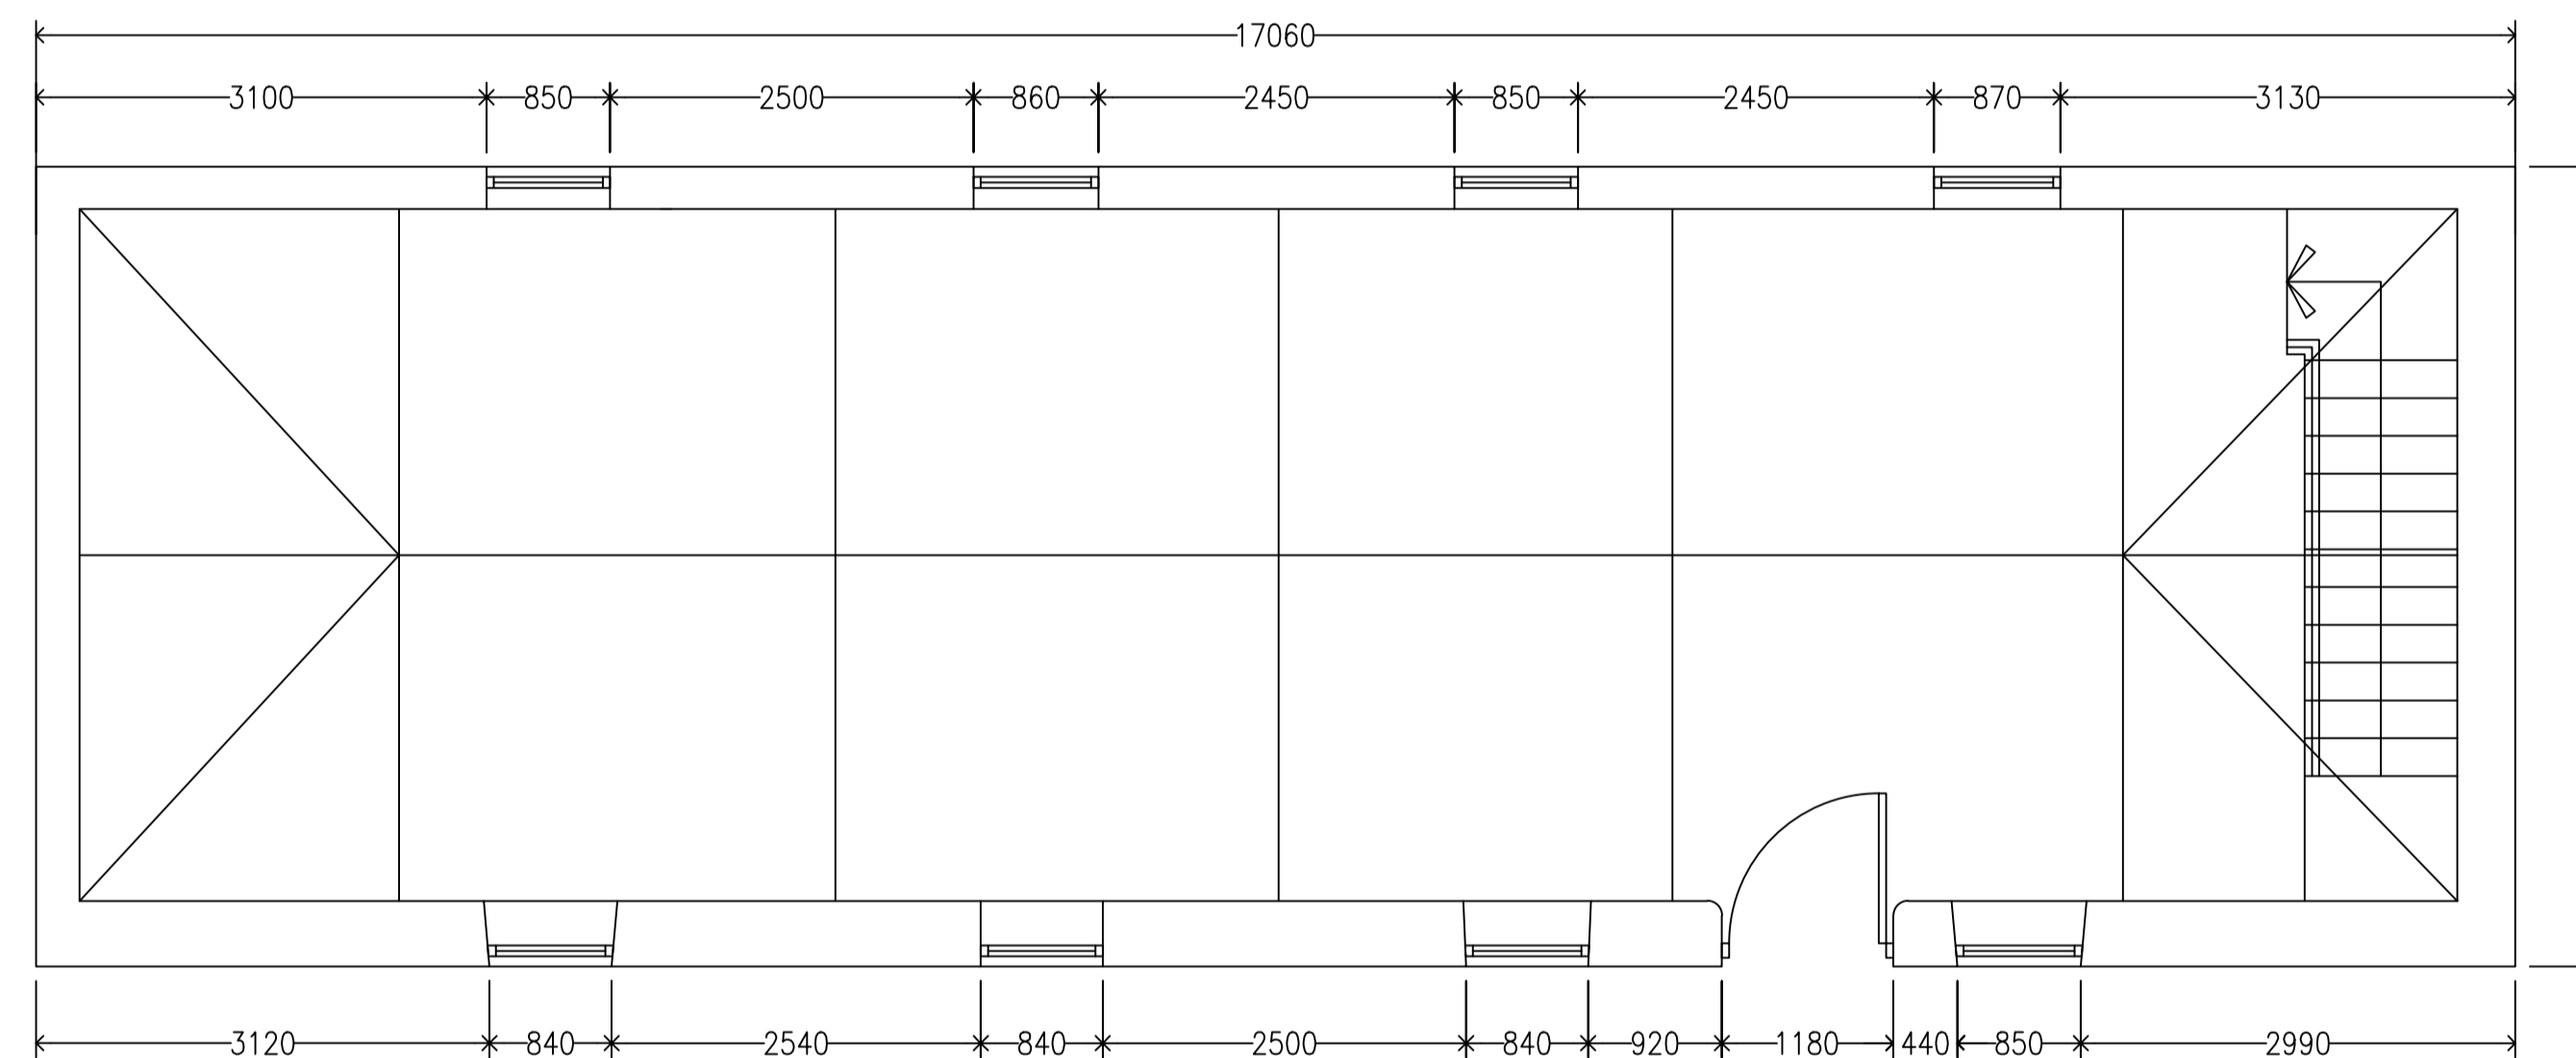

EXISTING FIRST FLOOR PLAN
 Scale 1:50



EXISTING ELEVATIONS
 Scale 1:100

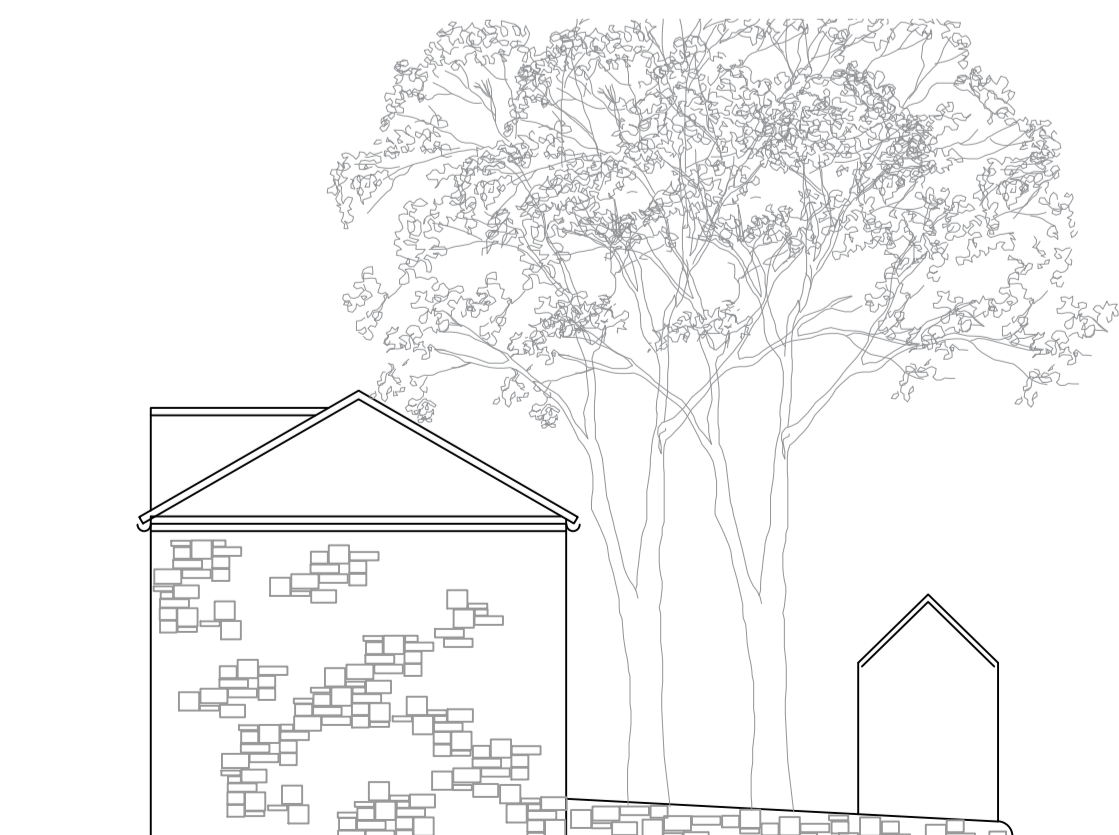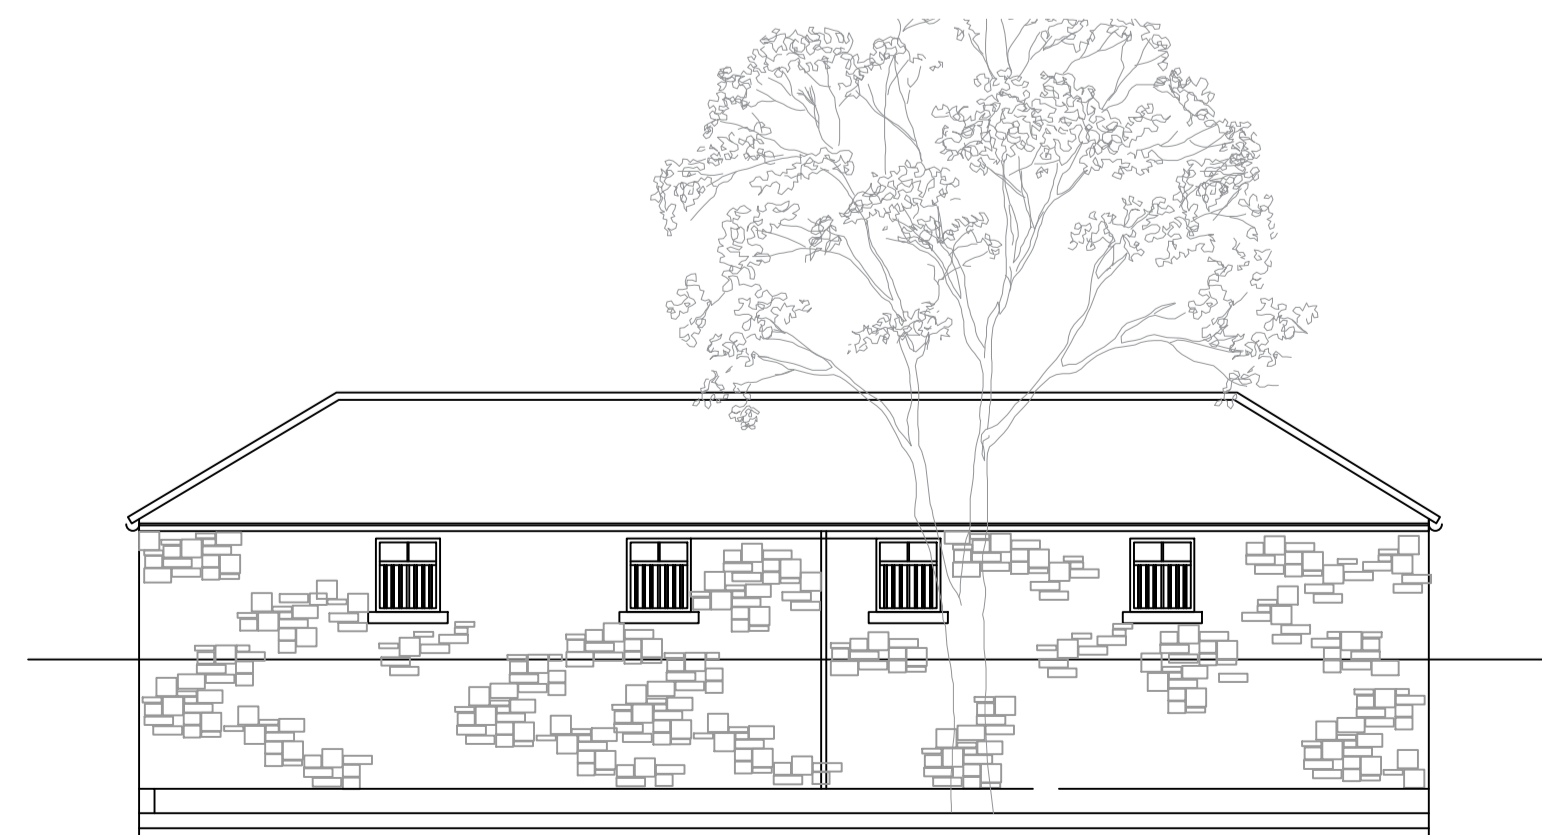

Notes:

DO NOT SCALE from this drawing. Only figured dimensions are to be taken from the drawing.

The contractor must report any discrepancies to the client before commencing work.

This drawing is subject to approval by Building Control

Comments:

Drawing Status:
 PLANNING APPLICATION

TOM HOBBS
 THE GRANARY
 BRANCEPETH
 DURHAM
 Co. DURHAM
 DH7 8DQ

Project:
 COACH HOUSE & GRAIN STORE CONVERSION

Drawn by: T HOBBS	Status: PLANNING	Date: 7-Jul-21
Project no: 18	Checked by: ---	scale: 1:100 @ A1
	Drawing no. 003	Revision A

Drawing Title:
 EXISTING PLANS & ELEVATIONS