


PROPOSED SITE PLAN
Scale 1:100

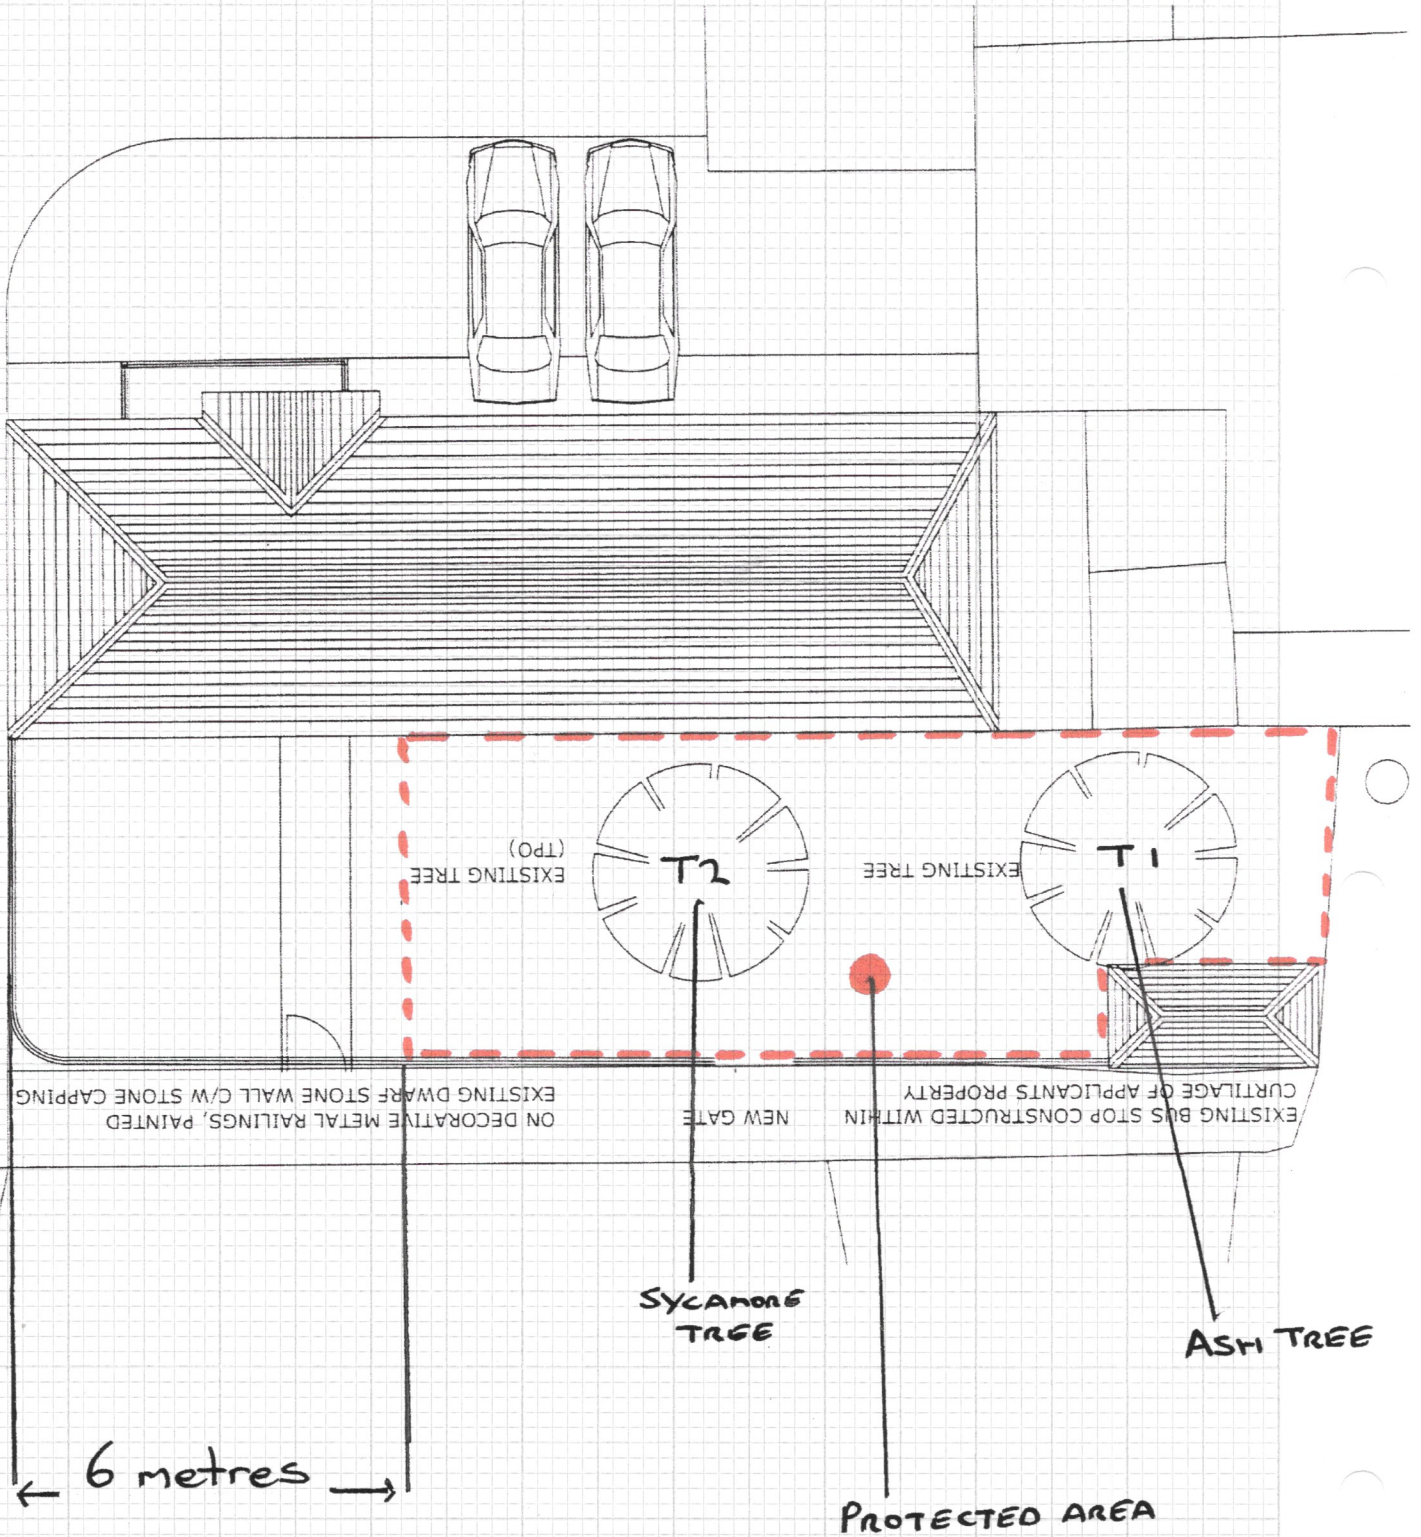

--- ROOT PROTECTION