



REVISIONS

- A FOR PLANNING
- B MINOR AMENDMENTS
- C MINOR AMENDMENTS
- D EXISTING FENCE HEIGHT CORRECTED

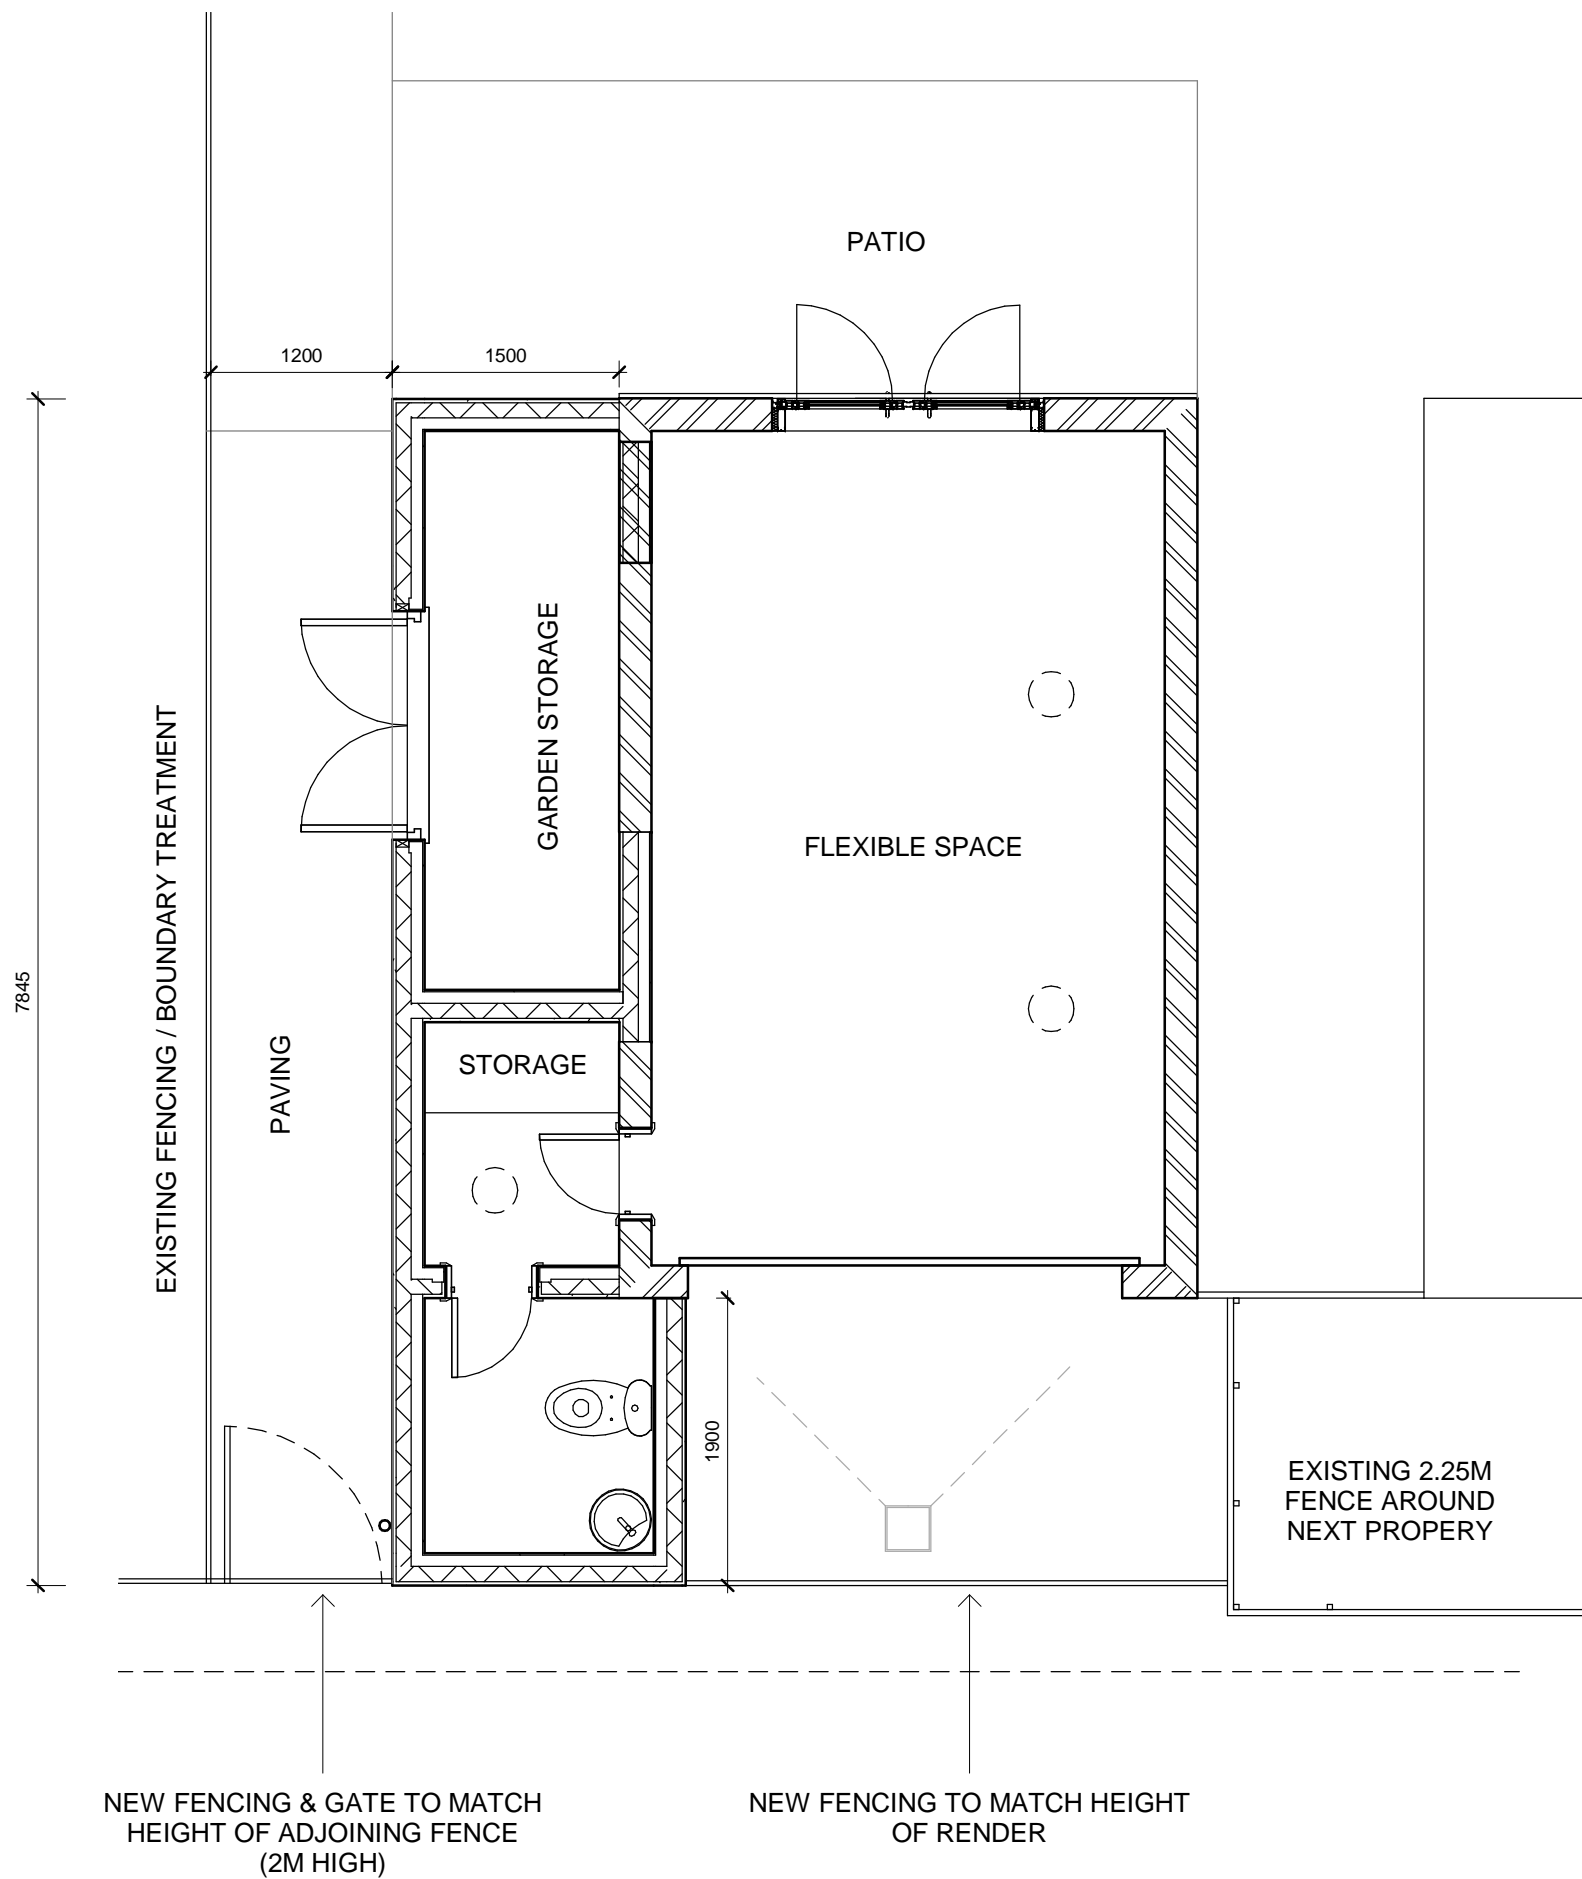

PROPOSED FLOOR PLAN

1 : 50

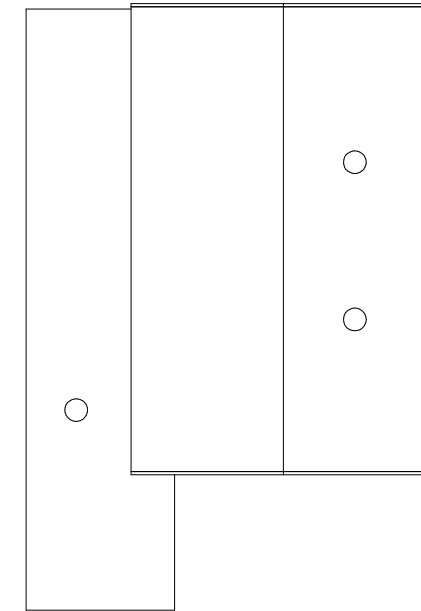

PROPOSED ROOF PLAN

1 : 100



PROJECT
4 DAVENPORT AVENUE

TITLE
PROPOSED FLOOR PLAN

SCALE	DATE
As indicated @ A3	12/05/21

DRAWN	REVIEWED
KJ	C/H

DRAWING NO	REVISION
4DPA_A120	D

FILE PATH
G:\Kris\Private Work\10 Personal\Davenport Conversion\Davenport Option13.rvt

