



REVISIONS

A	MINOR ADDITIONS	20210615
B	EXISTING FENCE HEIGHT CORRECTED	20210623

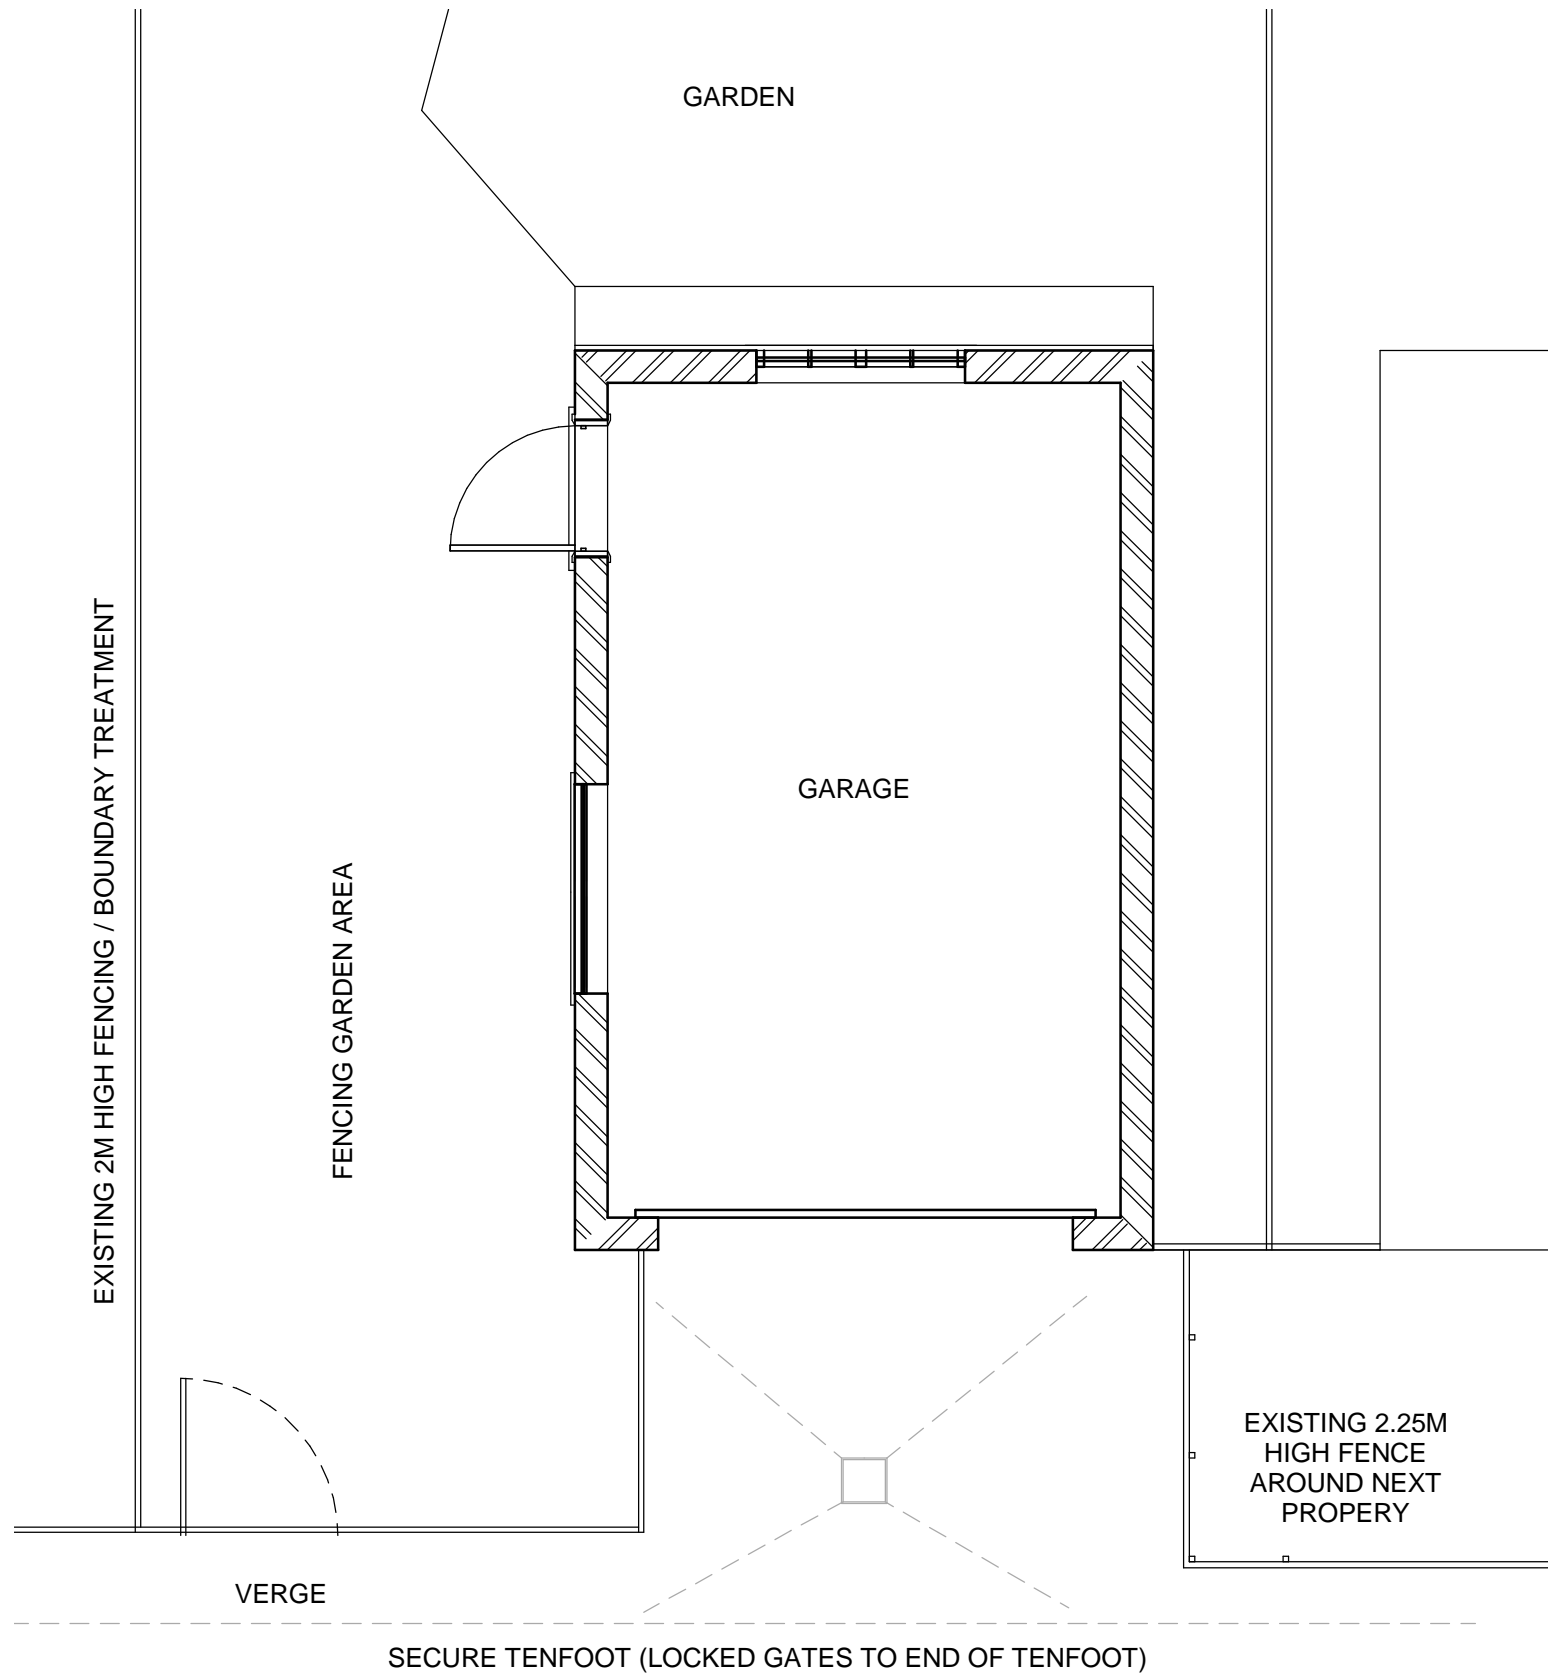


EXISTING FLOOR PLAN

1 : 50

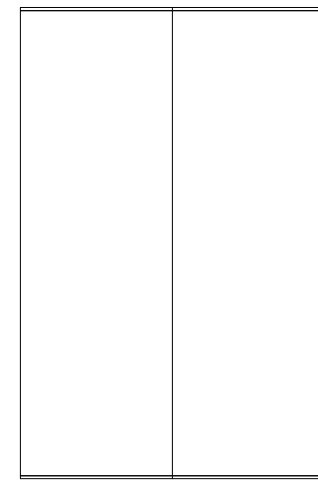

EXISTING ROOF PLAN

1 : 100

 

PROJECT
4 DAVENPORT AVENUE

TITLE
EXISTING PLAN

SCALE
As indicated @ A3

DATE
19/01/21

DRAWN
KJ

REVIEWED
C

DRAWING NO
4DPA_A110

REVISION
B

FILE PATH
G:\Kris\Private Work\10 Personal\Davenport Conversion\Davenport Existing.rvt

