




ROOF PLAN

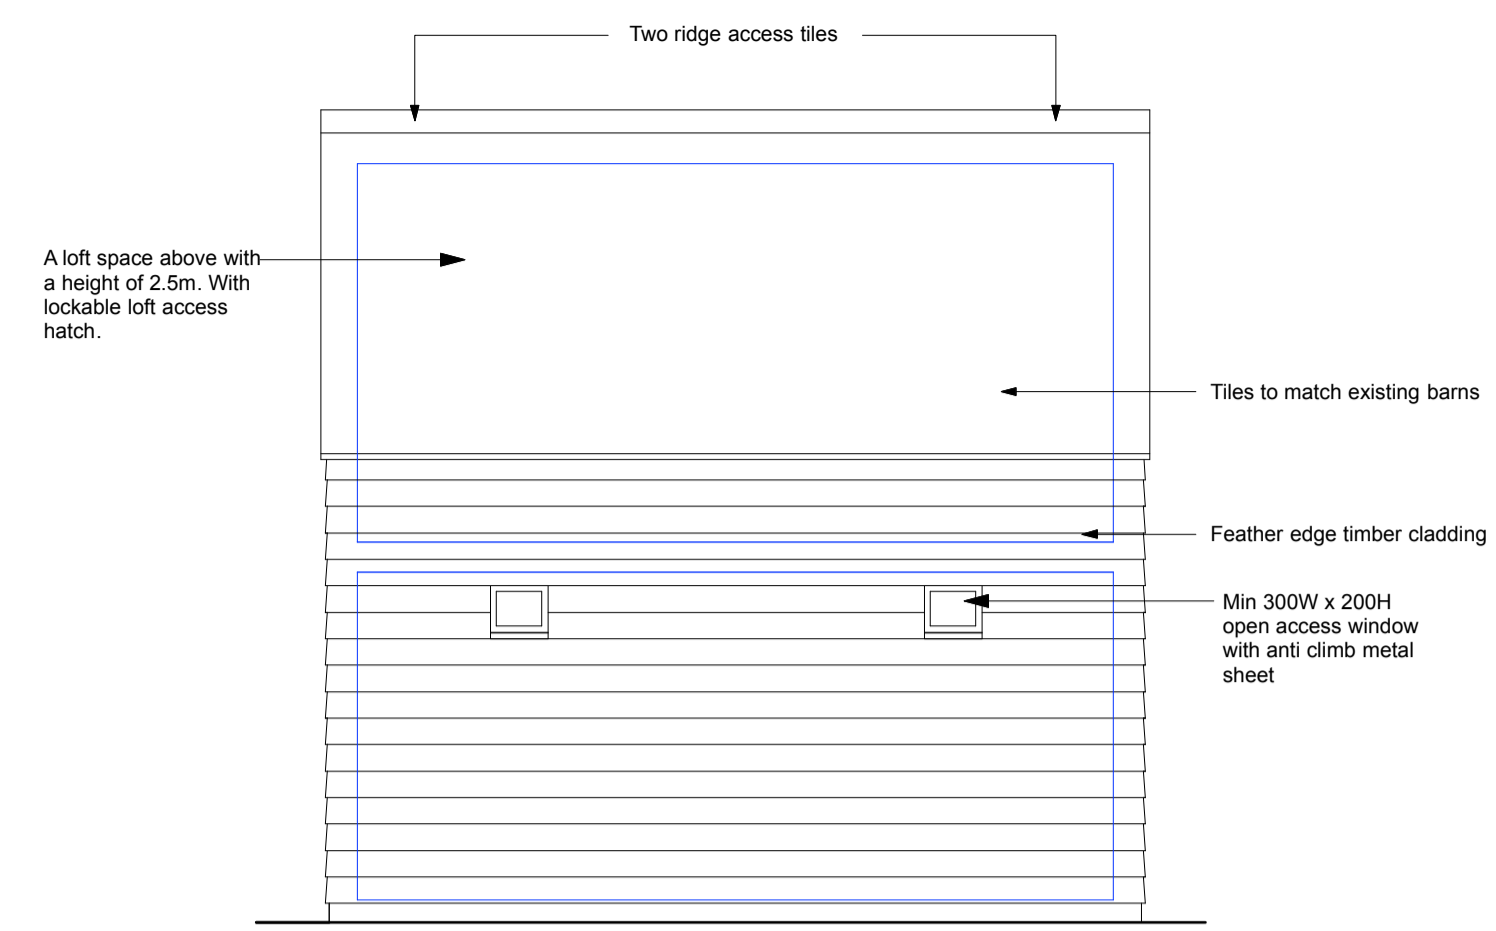


NORTH EAST ELEVATION

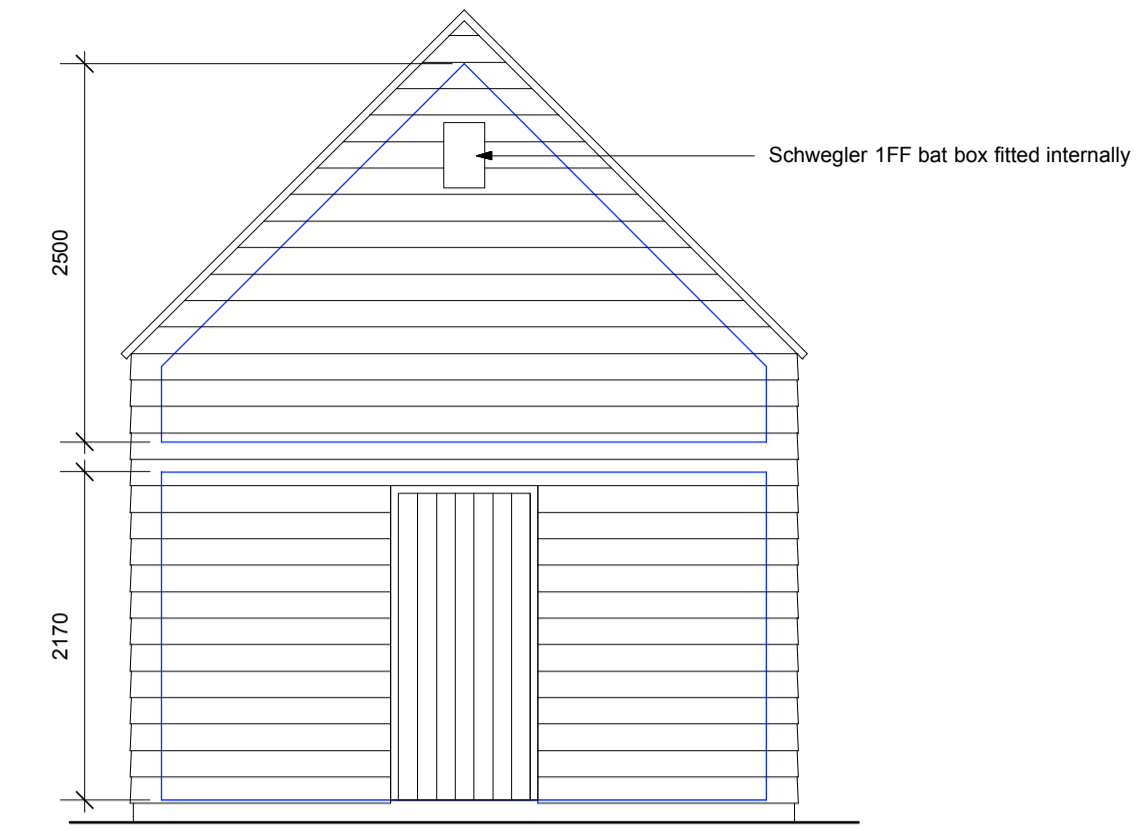


SOUTH EAST ELEVATION

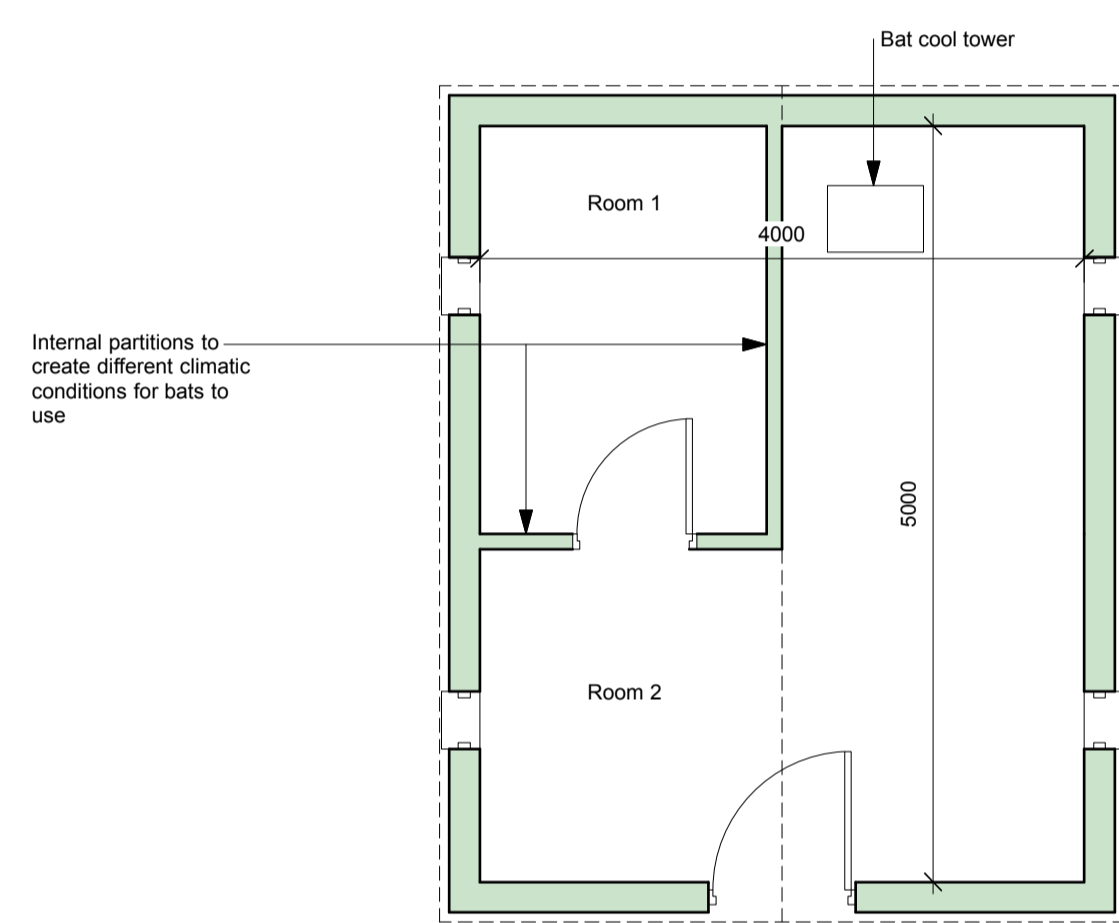


GROUND FLOOR PLAN

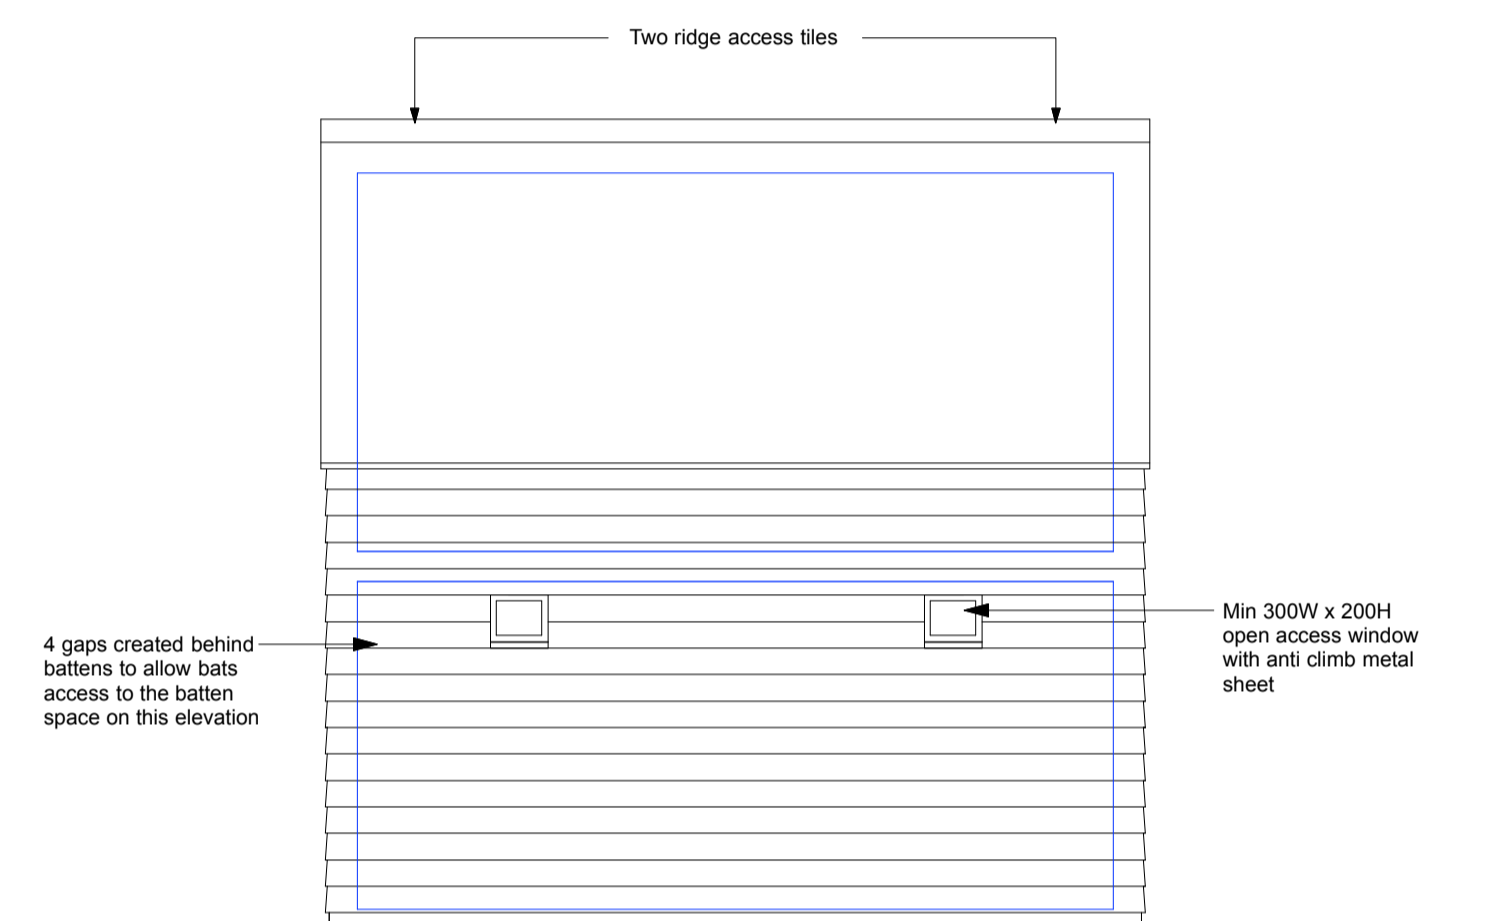

SOUTH ELEVATION ELEVATION

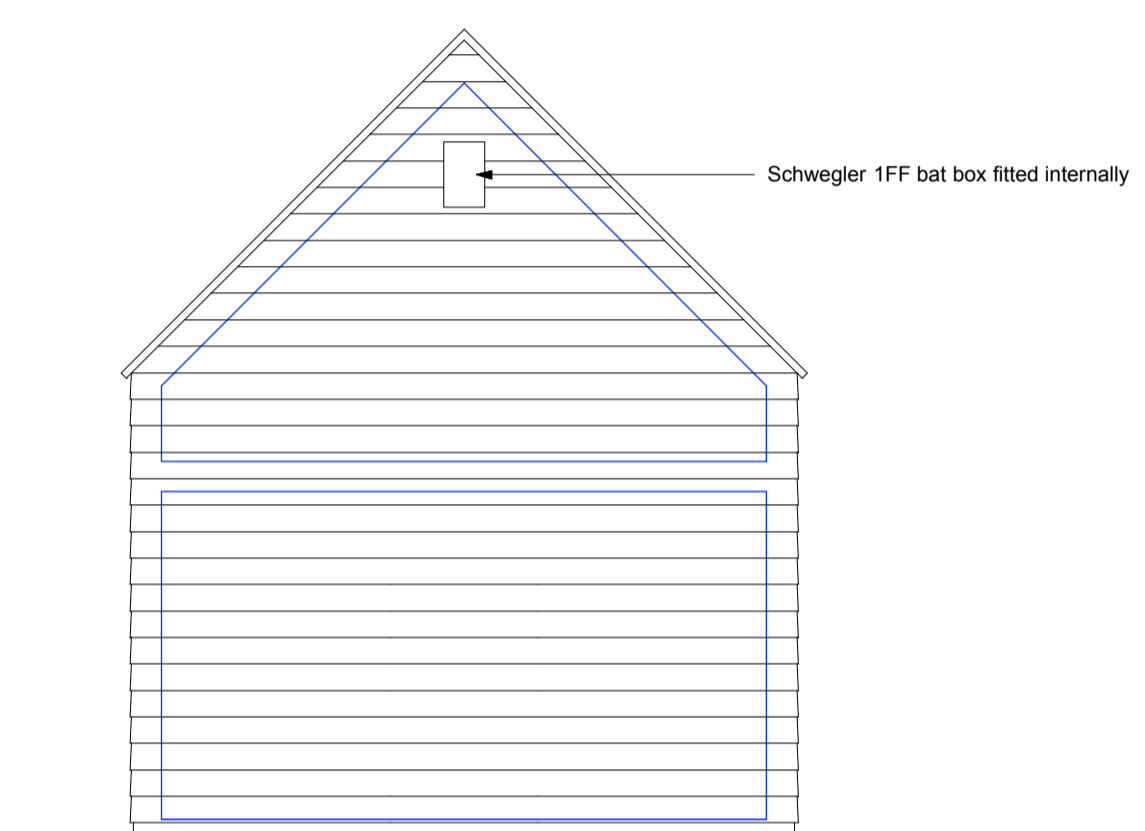


NORTH WEST ELEVATION

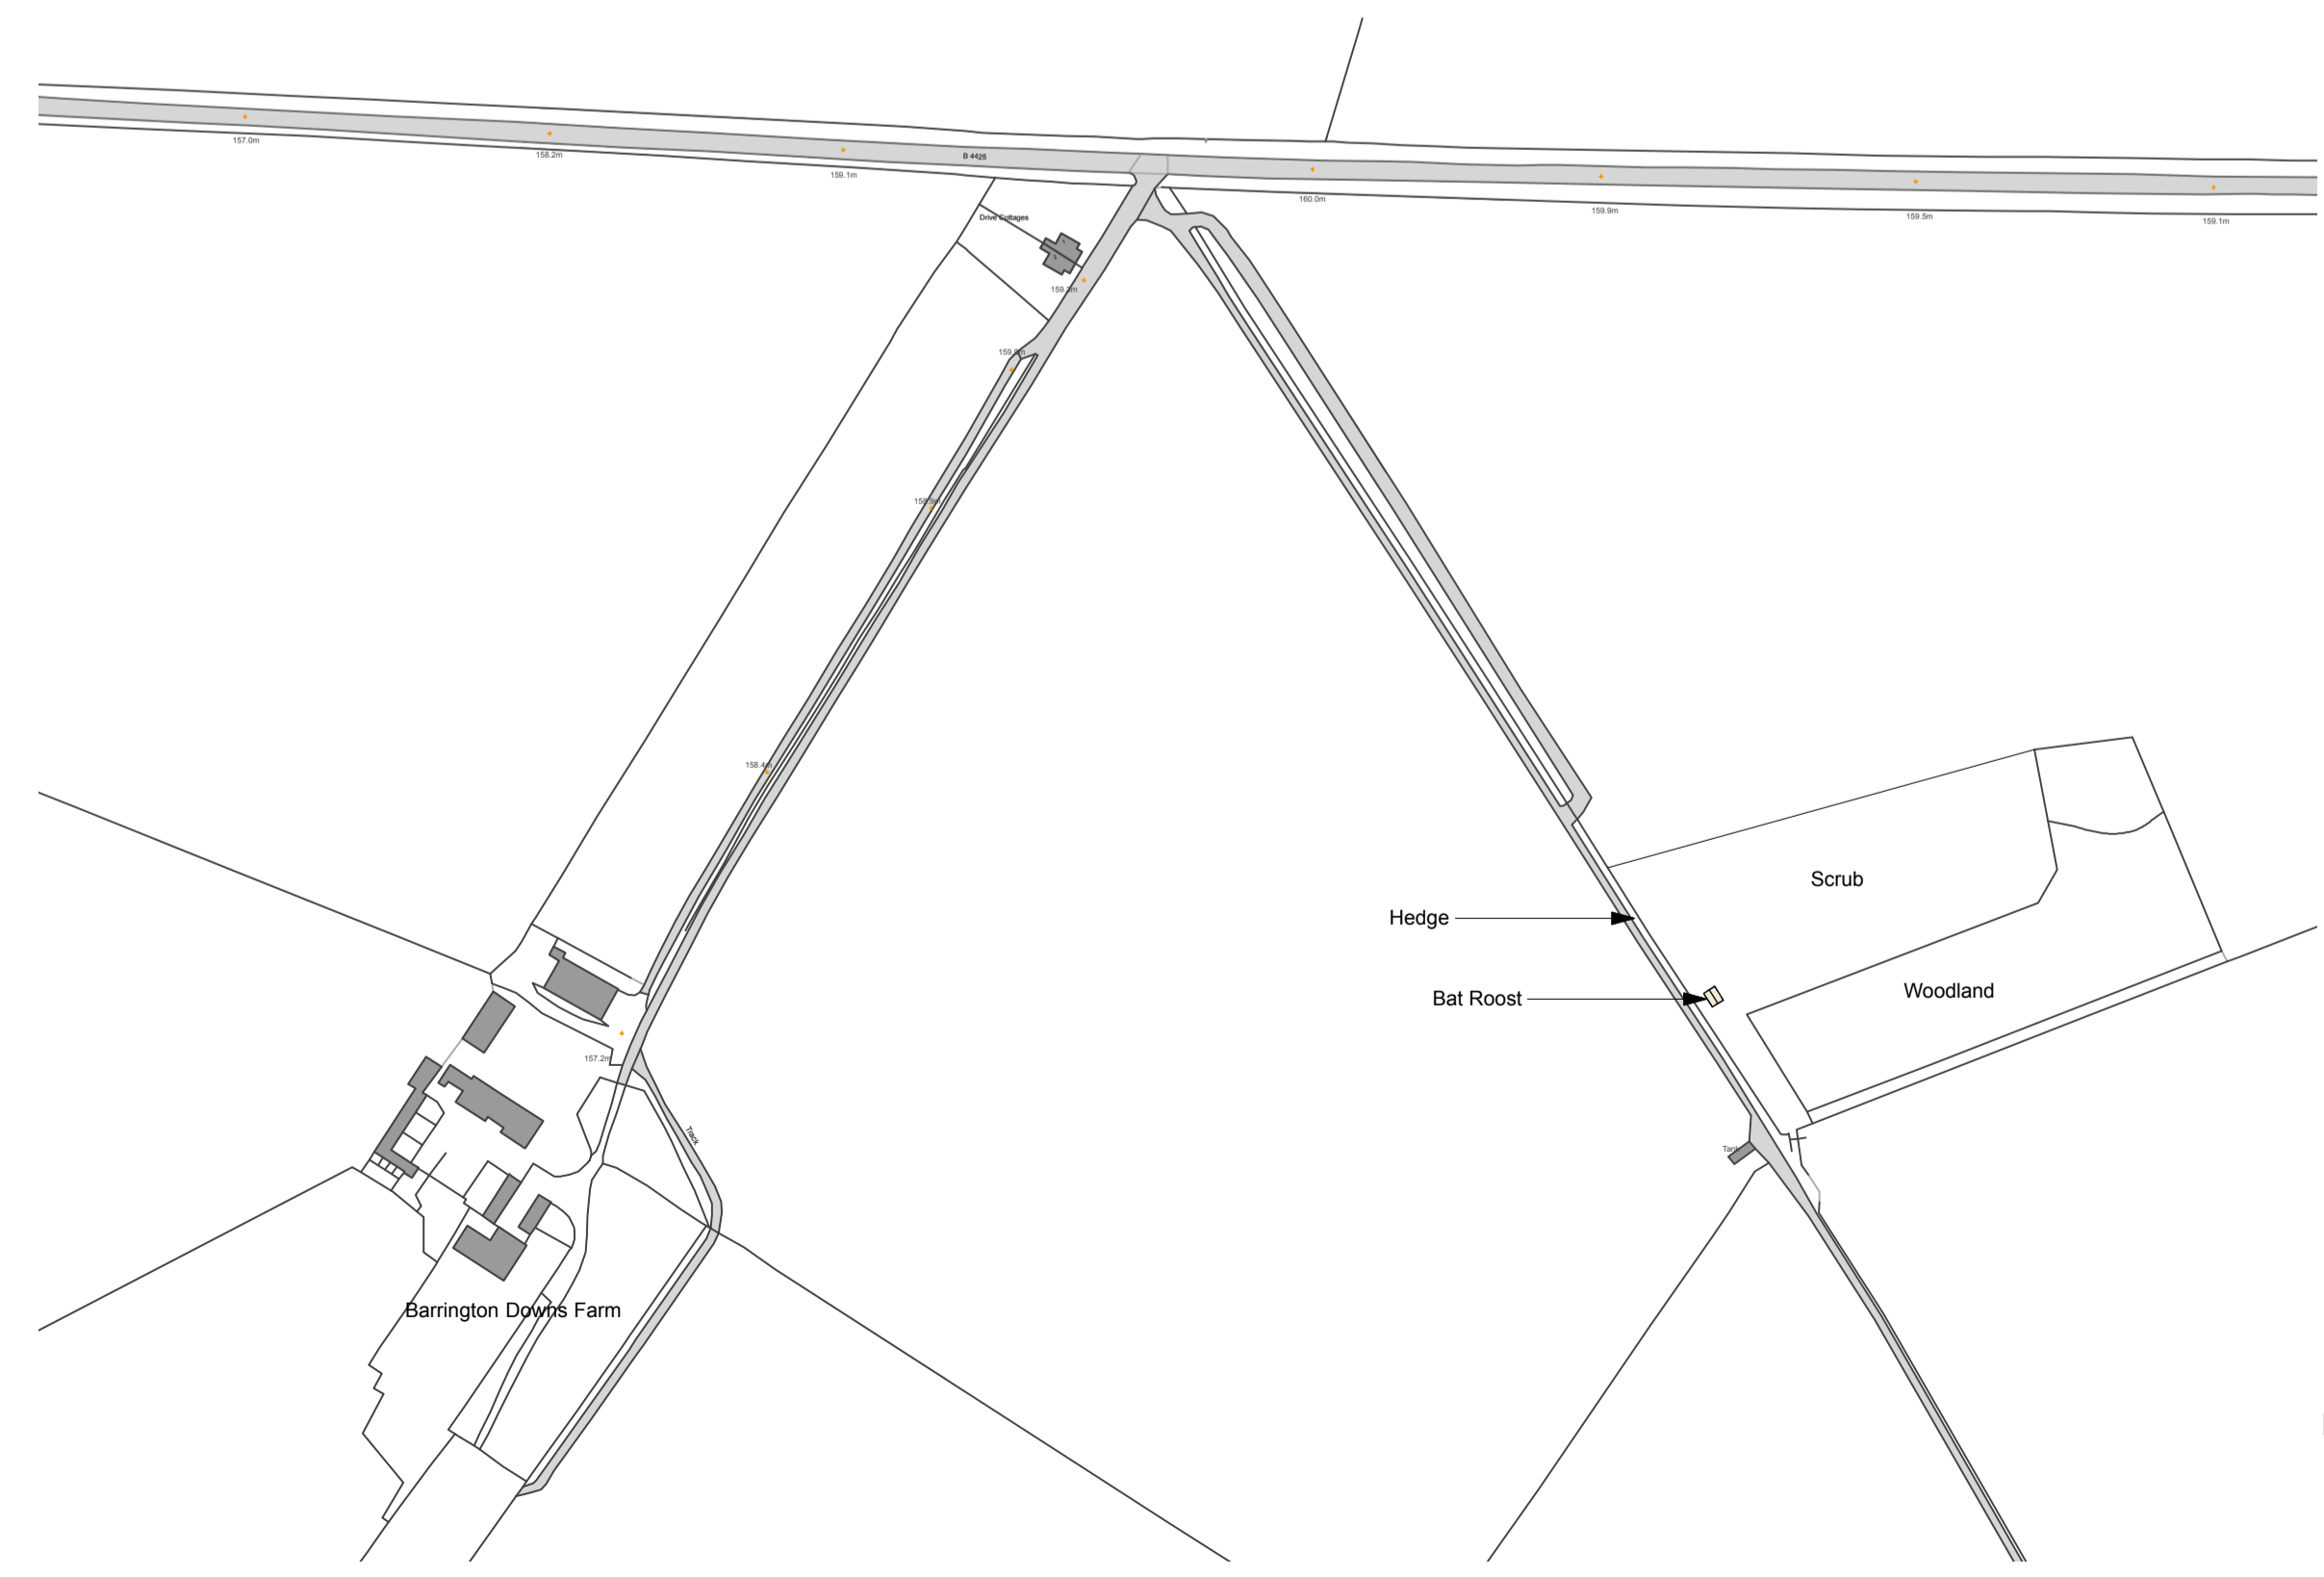

BAT ROOST LOCATION PLAN

General Notes:
 1. This drawing is to be read in conjunction with other consultants drawings
 2. Check site conditions prior to commencement of work
 3. Discrepancies must be reported directly to the Architect
 4. Do not scale off drawing, use figured dimensions only
 5. This drawing may be issued in colour, and may be a non-standard paper size

Rev	Date	Notes	Drawn
A	08.09.20	Planning Issue	TE

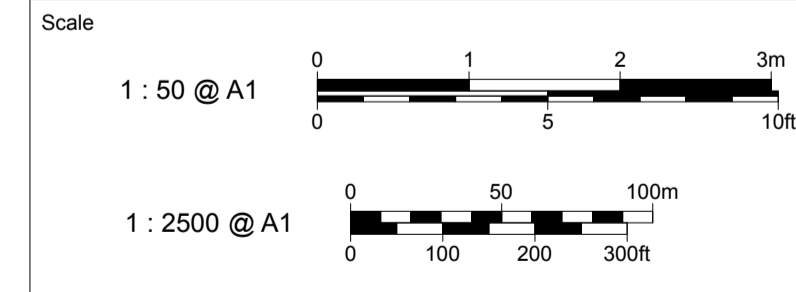

QA Serial Number 57091

YIANGOU
 YIANGOU ARCHITECTS
 Over House, 3 Over Street
 Gloucester, GL1 2PP
 +44 (0)1285 888150
 e architecture@yangou.com
 w www.yangou.com

Project Address	Barrington Downs Farm, Barrington Downs, GL54 3PT		
Project Description	Refurbishment and Alterations		
Drawing Title	Proposed Bat Roost Plans and Elevations		
Drawing No.	2386-120	Rev.	A