



General Notes:

1. This drawing is to be read in conjunction with other consultants drawings
2. Check site conditions prior to commencement of work
3. Discrepancies must be reported directly to the Architect
4. Do not scale off drawing, use figured dimensions only
5. This drawing may be issued in colour, and may be a non-standard paper size

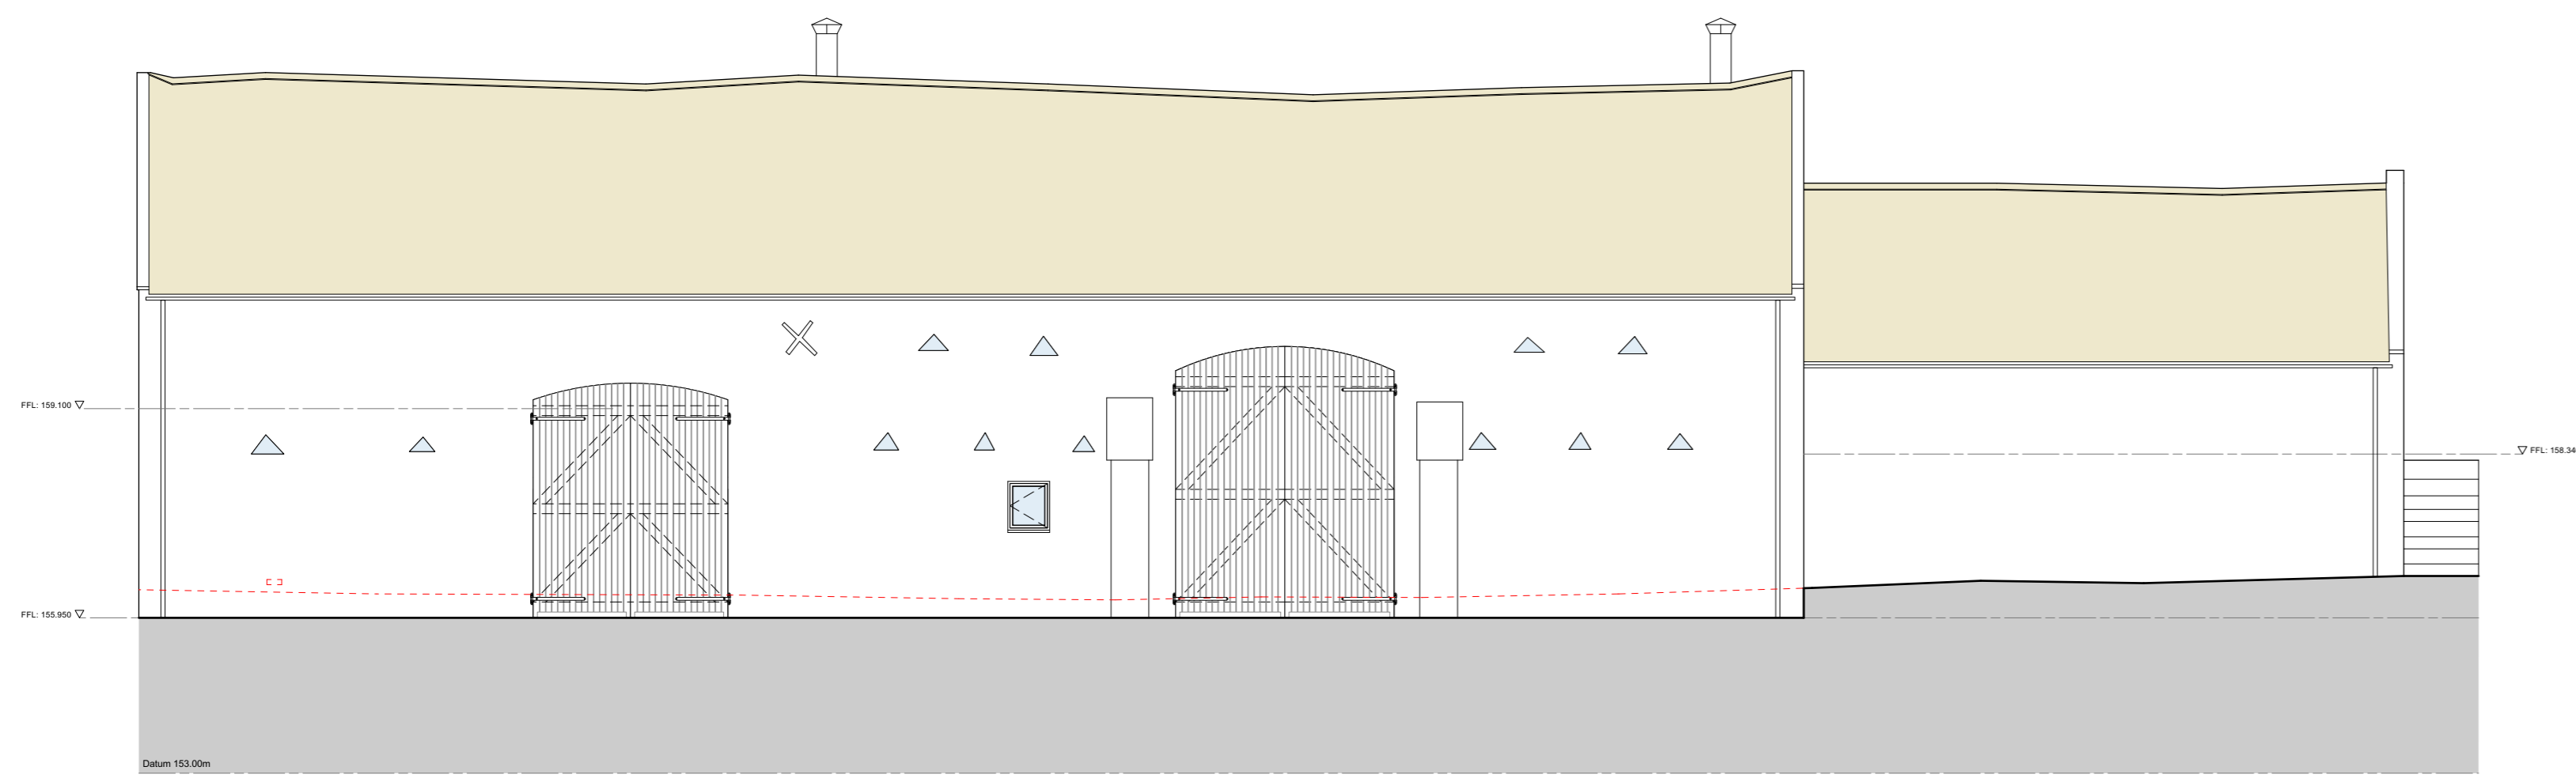


NORTH EAST ELEVATION

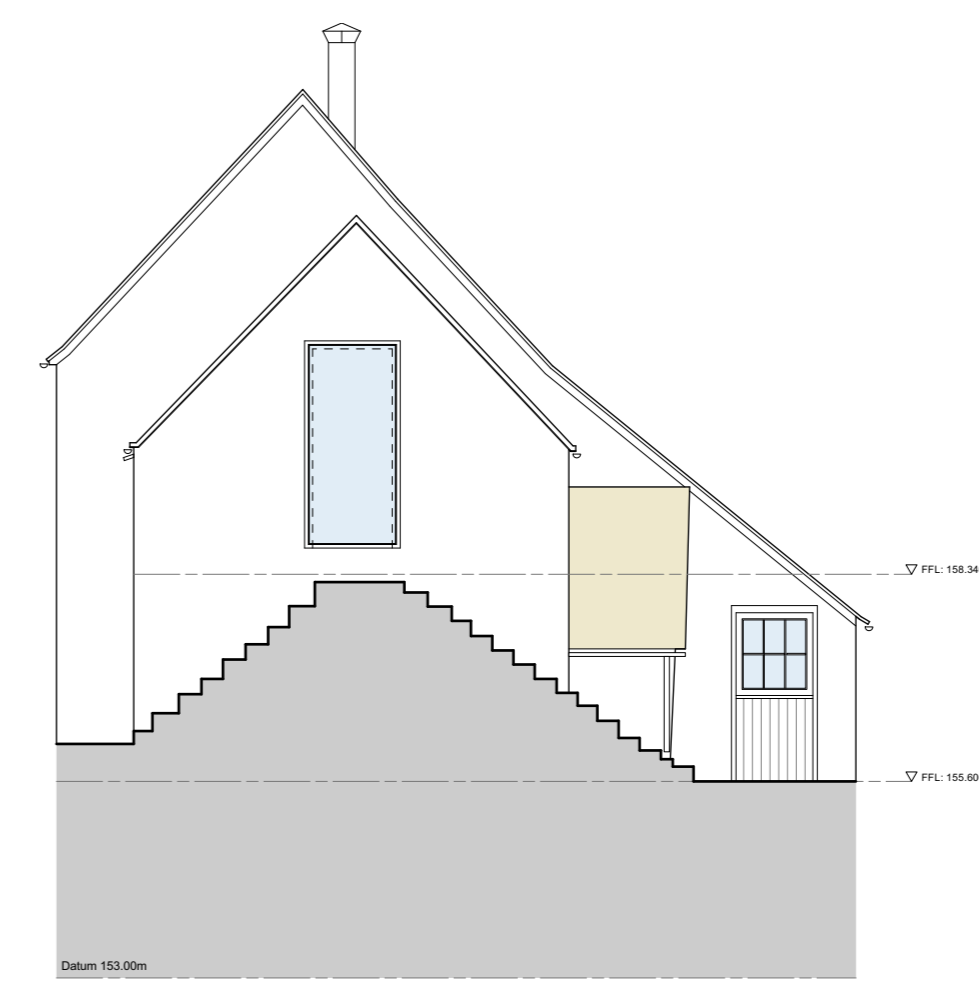

NORTH WEST ELEVATION



SOUTH WEST ELEVATION

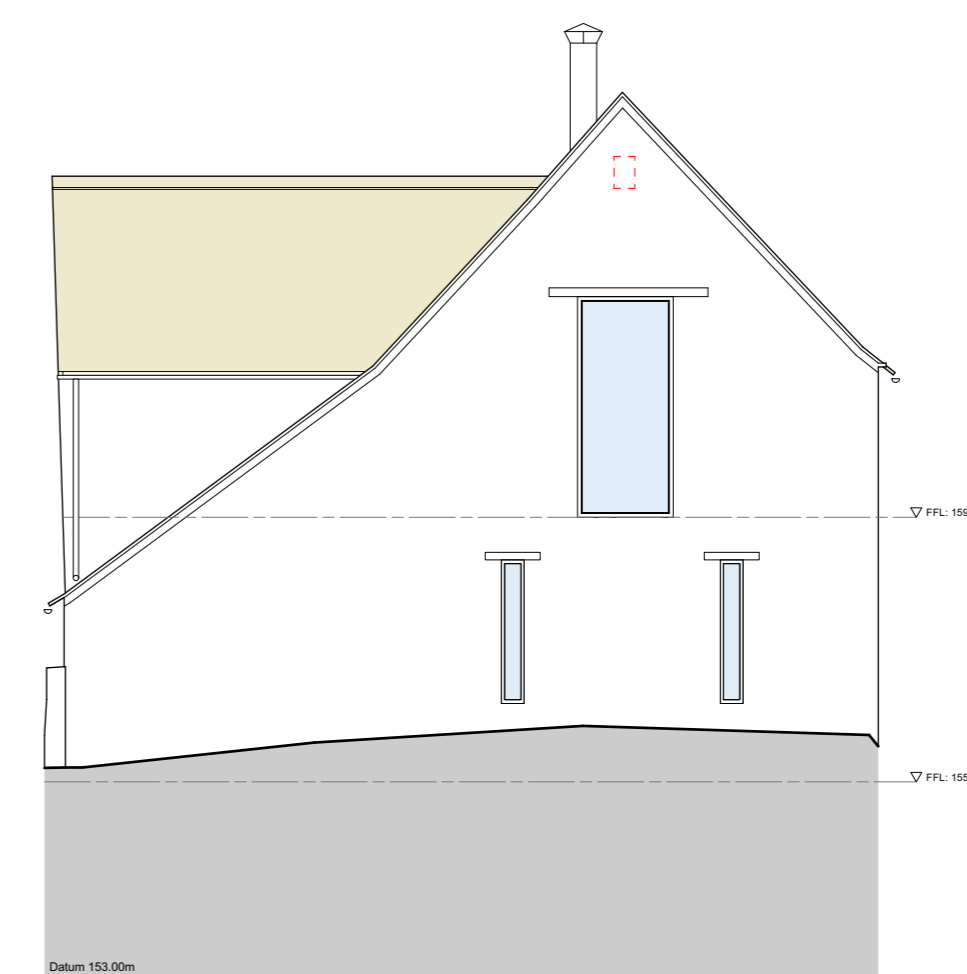

SOUTH EAST ELEVATION

Rev	Date	Notes	Drawn
C	21.06.21	Planning Issue	KM
B	28.10.20	Elevations amended	IL
A	08.09.20	Planning Issue	TE

Scale 1 : 100 @ A1

QA Serial Number 62939

YIANGOU
YIANGOU ARCHITECTS

Dyer House, 3 Dyer Street
Cirencester, Gloucestershire, GL7 2PP
+44(0)1285 888 150
e architecture@yiangou.com
www.yiangou.com

Project Address	Barrington Downs Farm, Barrington Downs, GL54 3PT		
Project Description	Refurbishments and Alterations		
Drawing Title	Proposed Barn 1 Elevations		
Drawing No.	2386-111	Rev.	B