

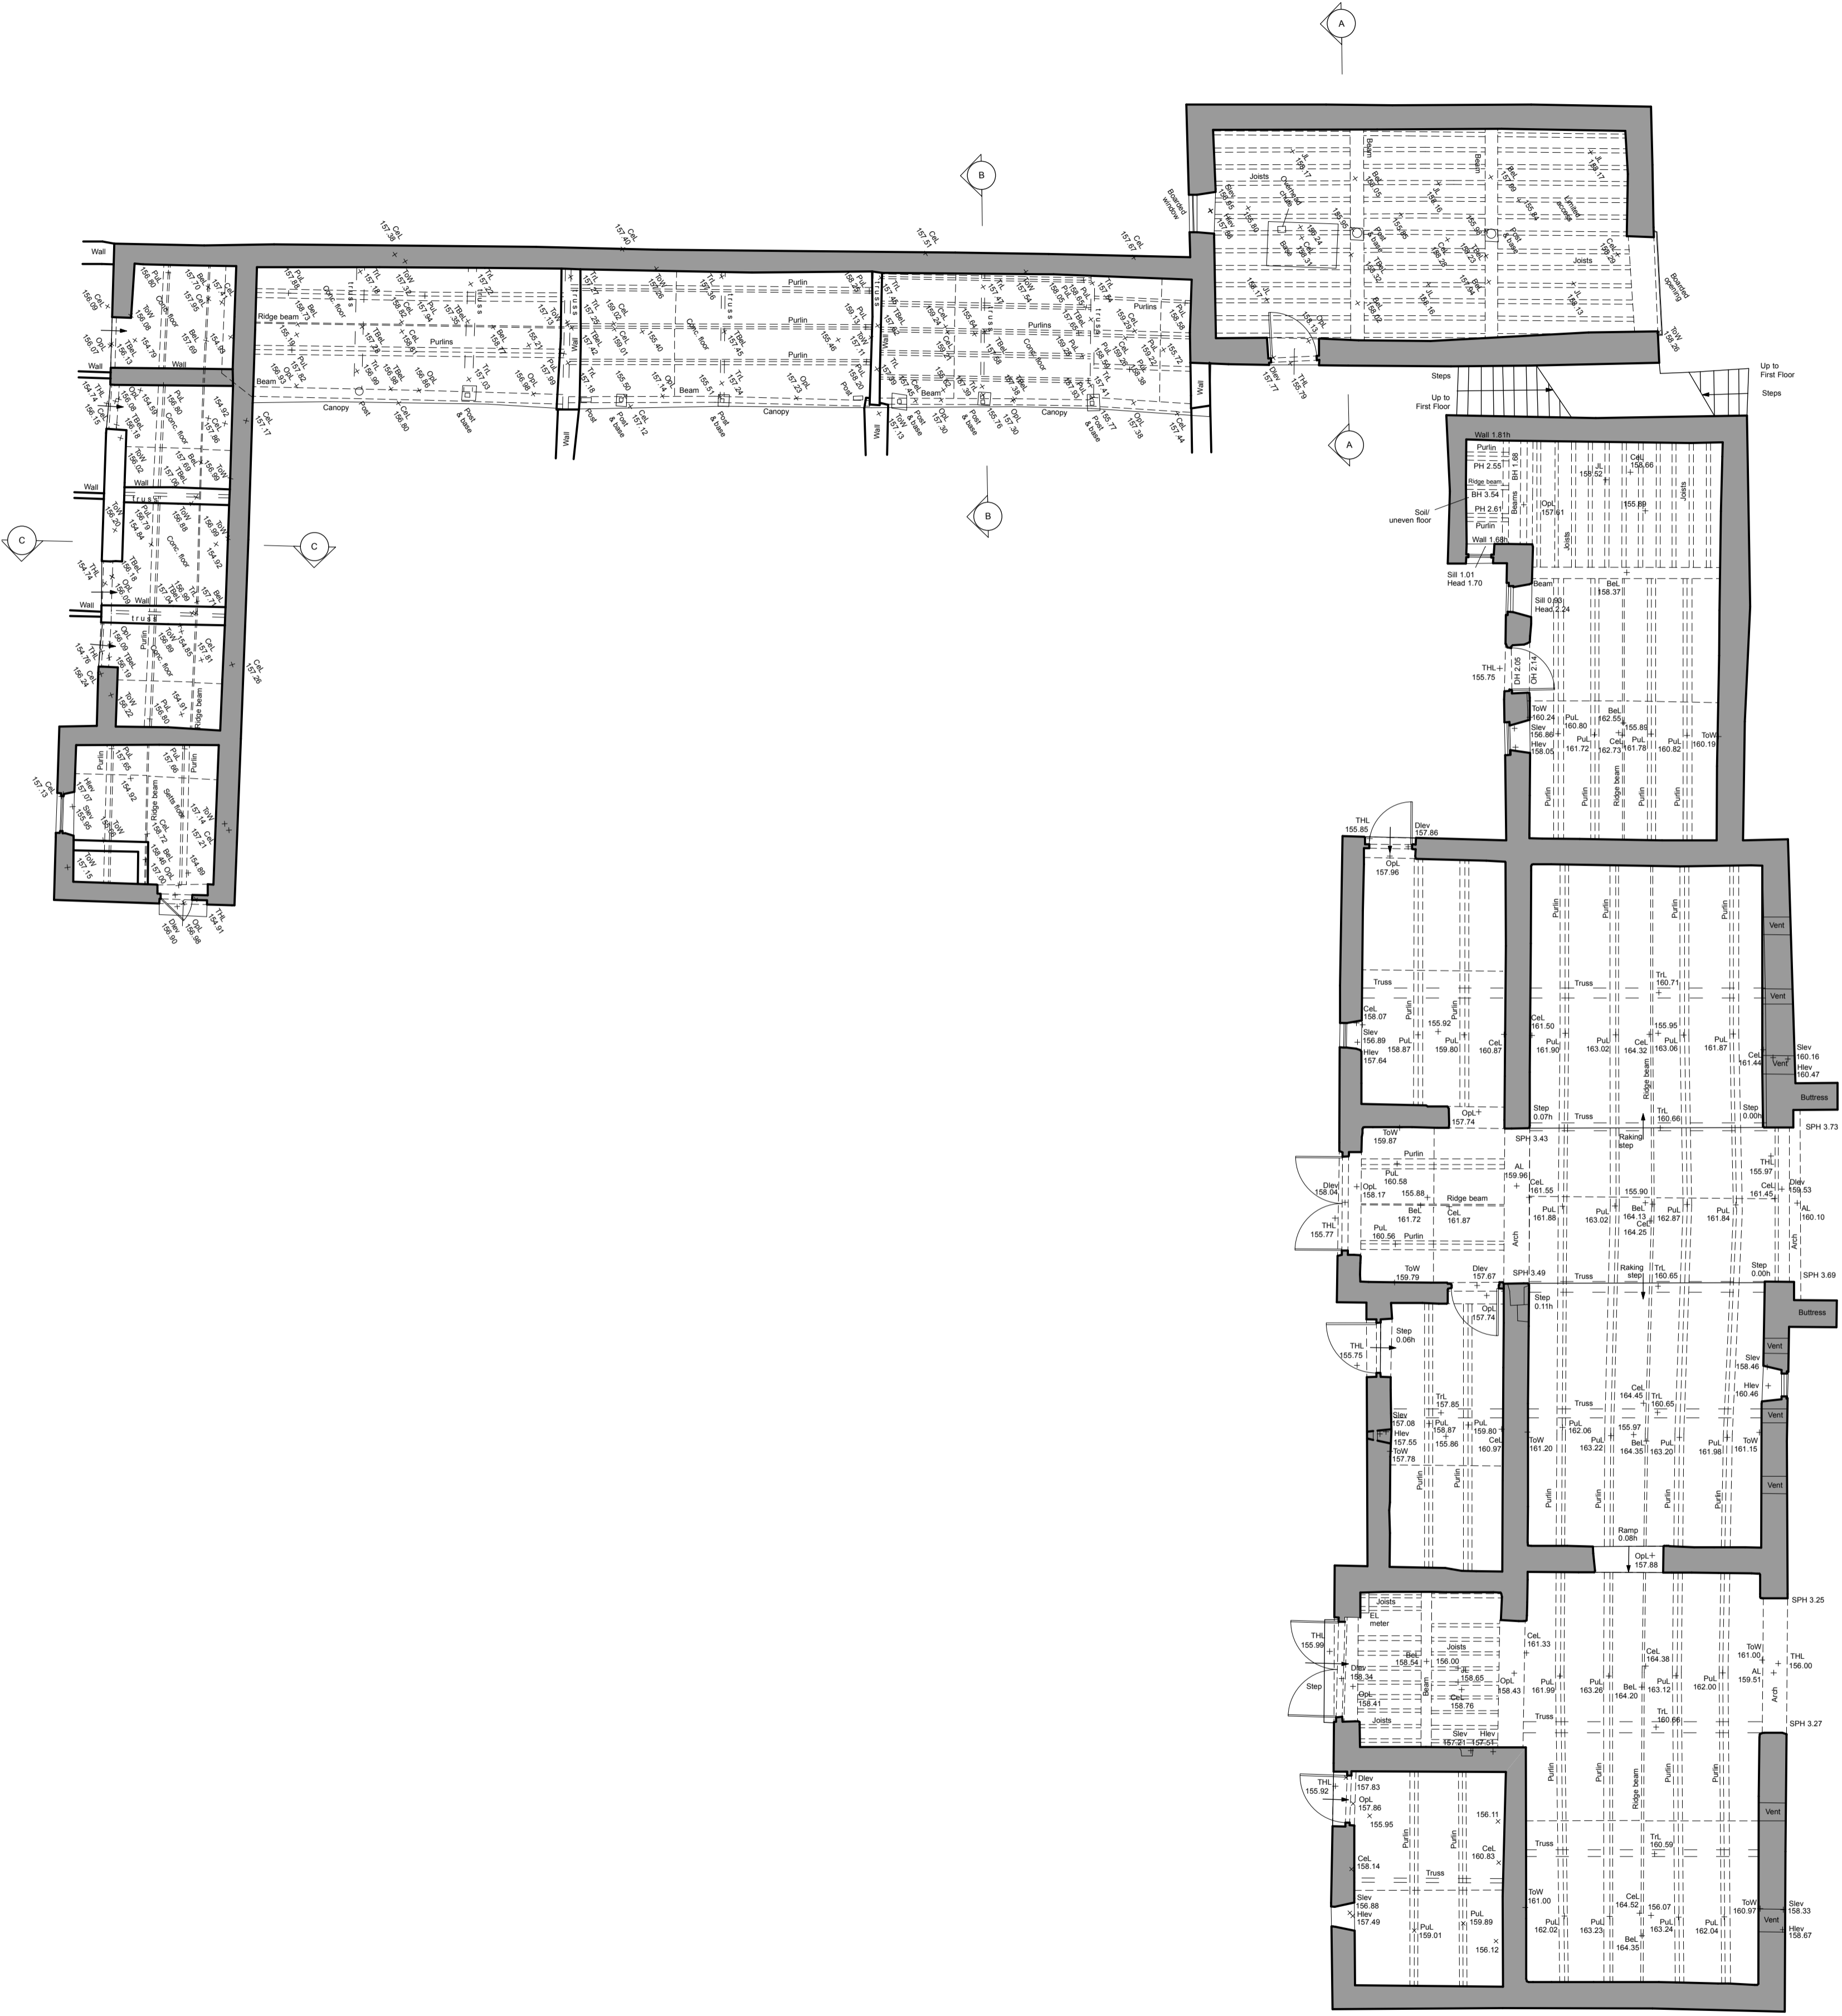


- General Notes:**
1. This drawing is to be read in conjunction with other consultants drawings
  2. Check site conditions prior to commencement of work
  3. Discrepancies must be reported directly to the Architect
  4. Do not scale off drawing, use figured dimensions only
  5. This drawing may be issued in colour, and may be a non-standard paper size

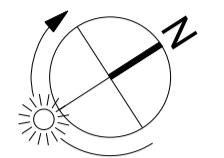

Ground Floor  
Scale: 1:100

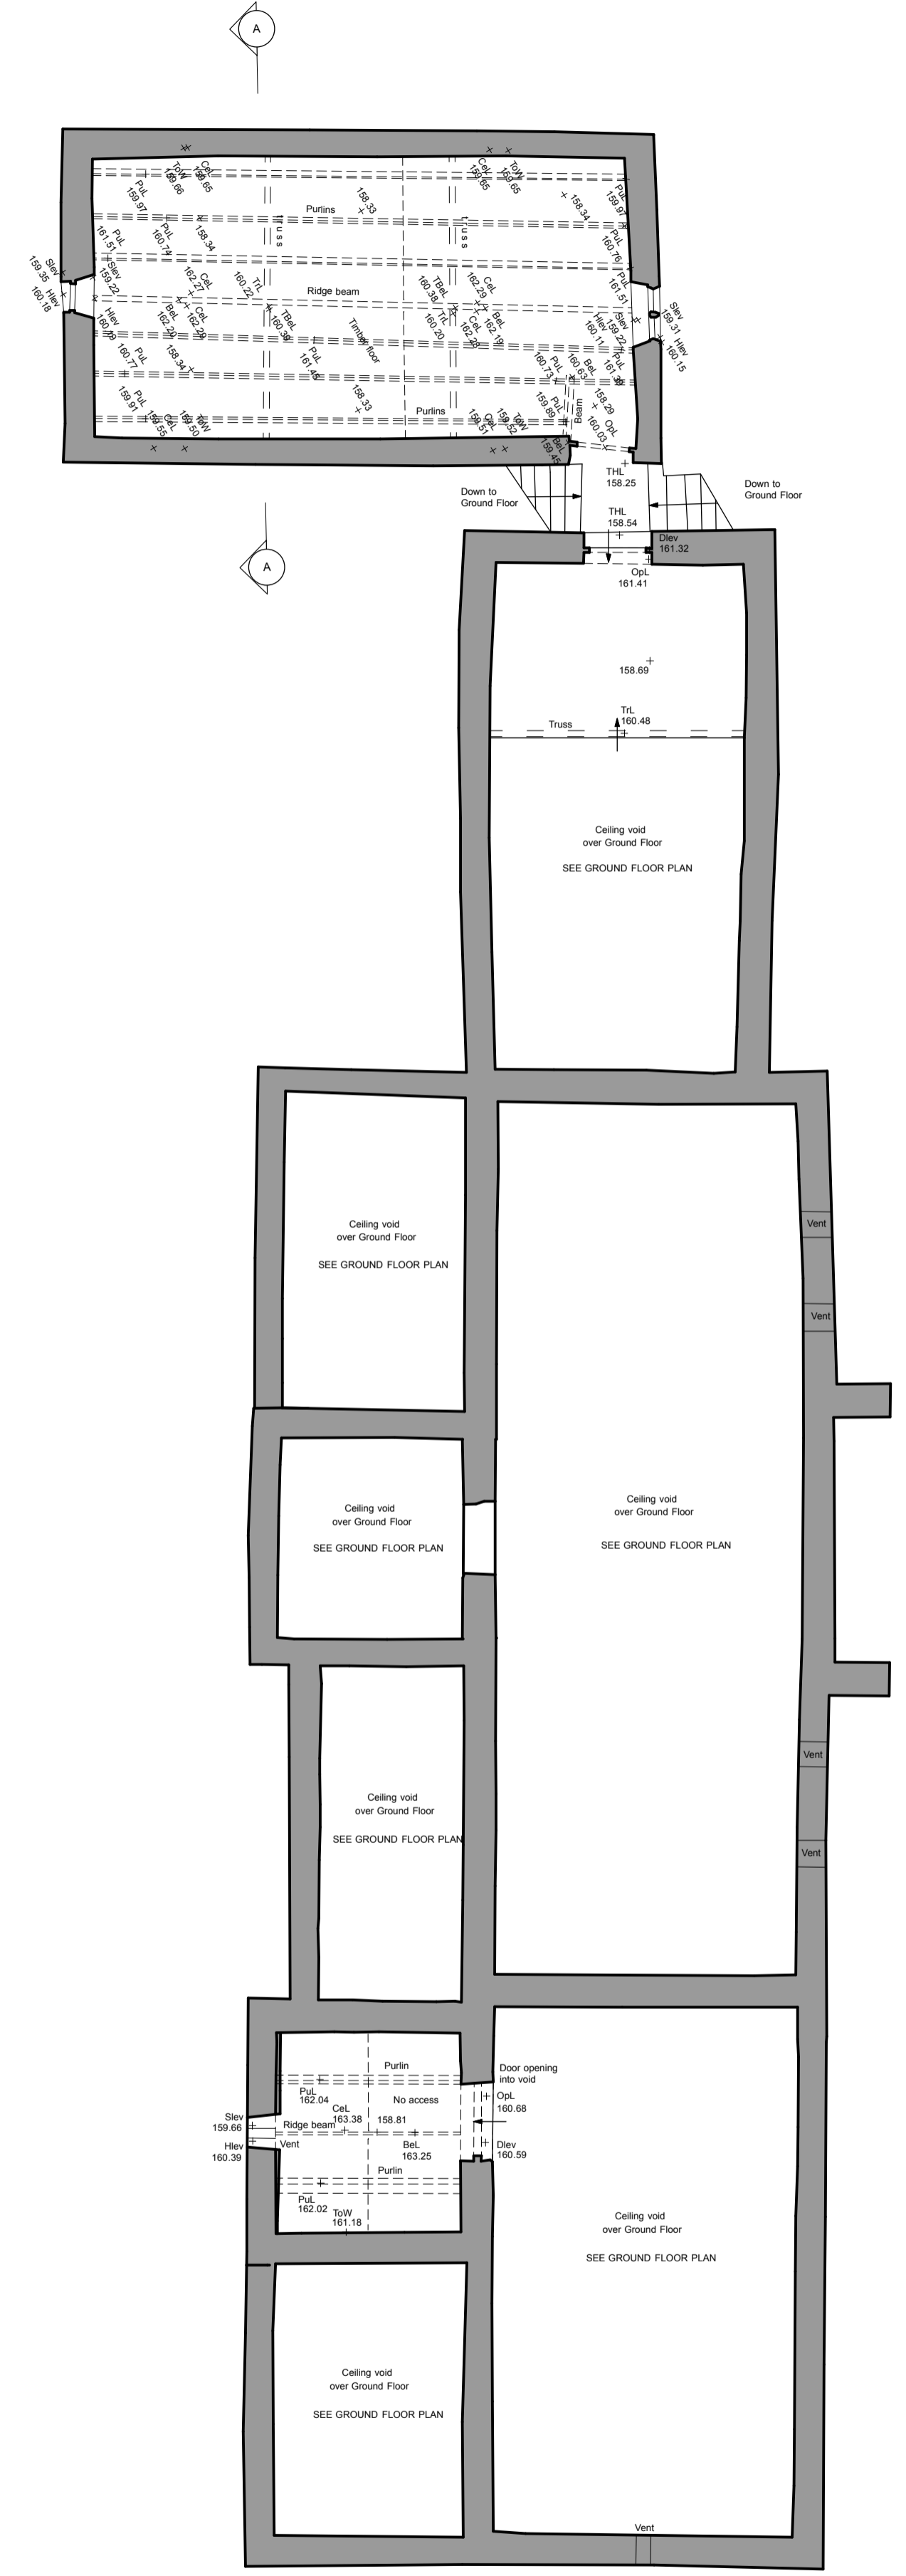

First Floor  
Scale: 1:100

Rev	Date	Notes	Drawn	TE
A	08.09.20	Planning Issue		

Scale 1:100 @ A1

QA Serial Number 57088

**YIANGOU**  
YIANGOU ARCHITECTS

Over House, 3 Over Street  
Conventry, CV3, CV3 2PP  
+ 01285 888150  
e architecture@yangou.com  
w www.yangou.com

Project Address	Barrington Downs Farm, Barrington Downs, GL54 3PT		
Project Description	Refurbishment and Alterations		
Drawing Title	Existing Barns 1 and 2 Floor Plans		
Drawing No.	2386-014	Rev.	A