




LOWER GROUND FLOOR PLAN

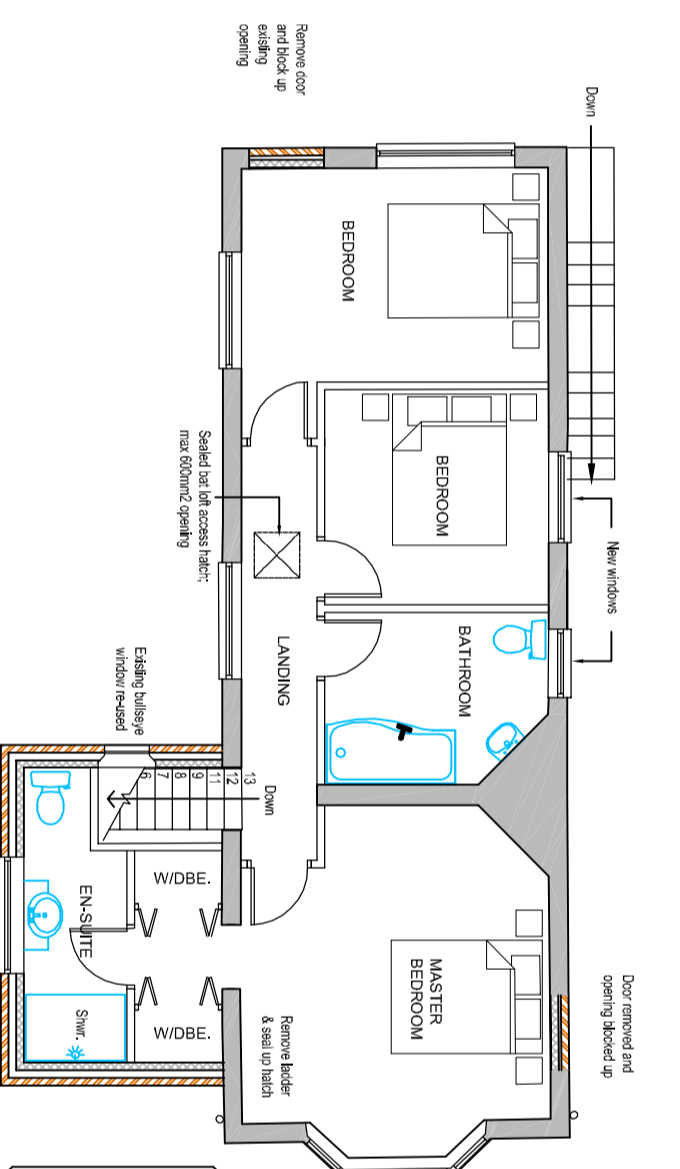


GROUND FLOOR PLAN

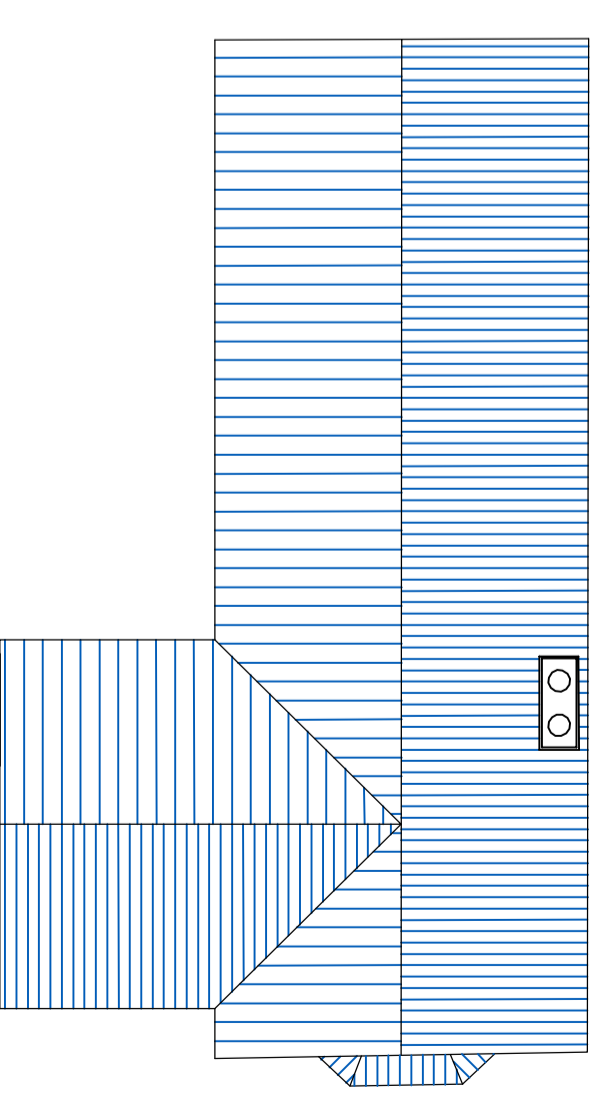


ROOF PLAN

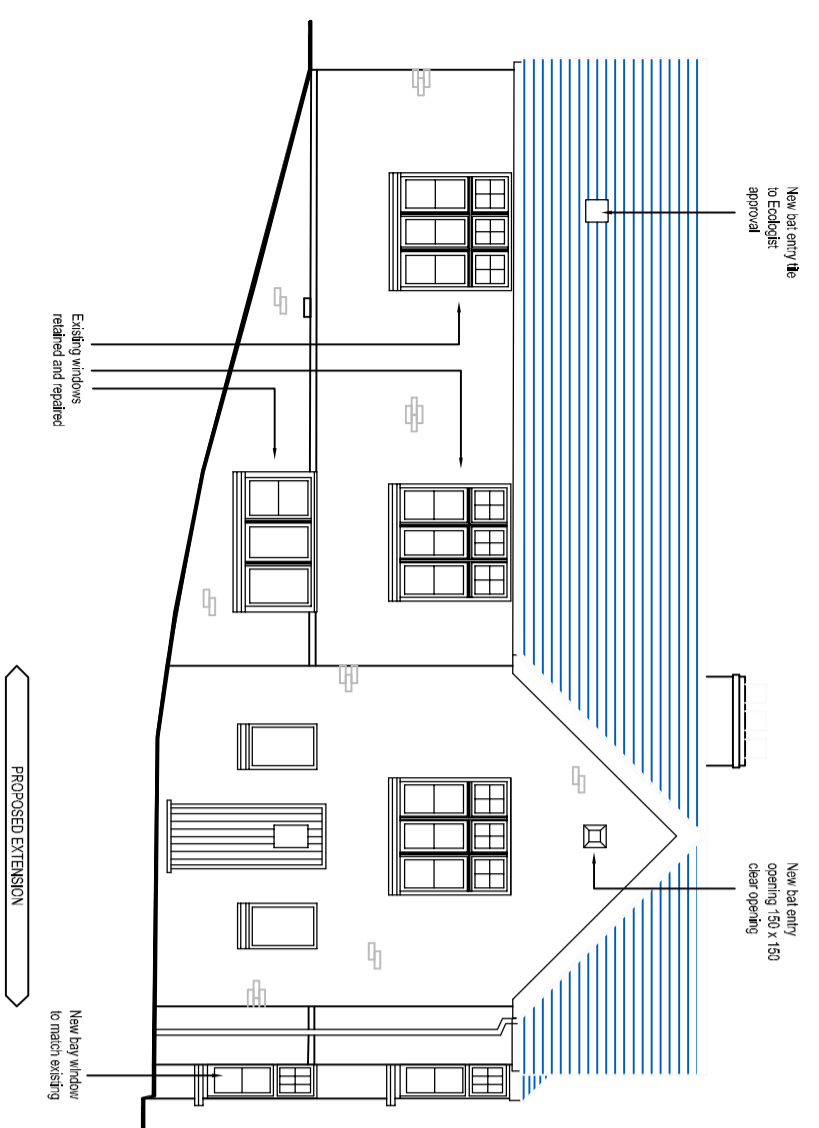


SOUTH ELEVATION

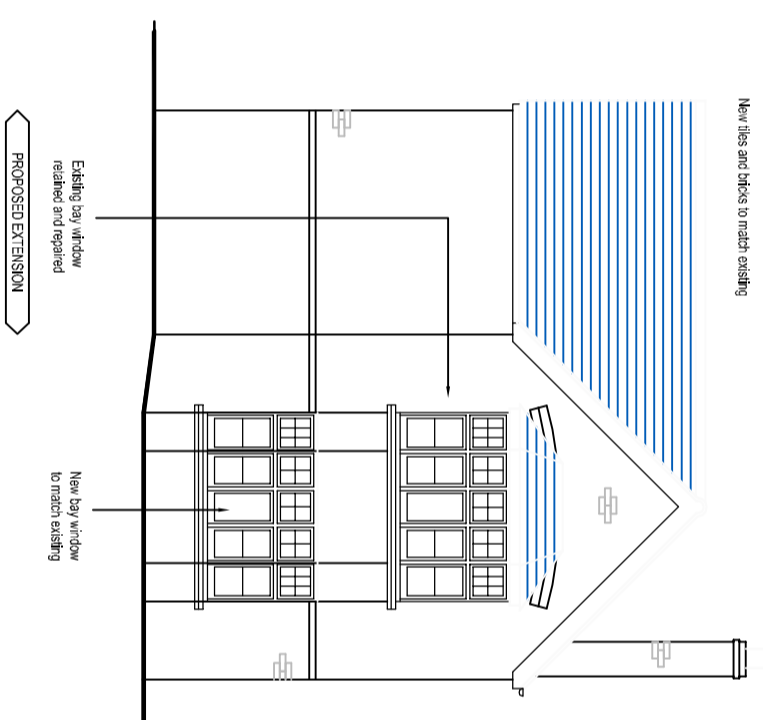



EAST ELEVATION

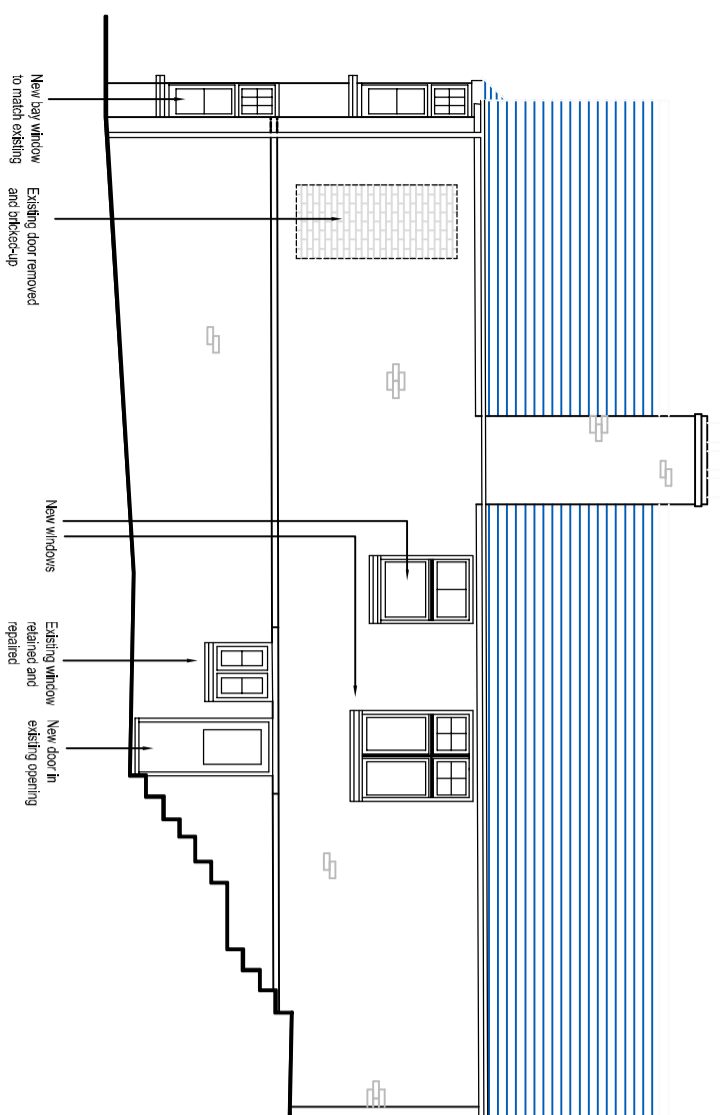

NORTH ELEVATION

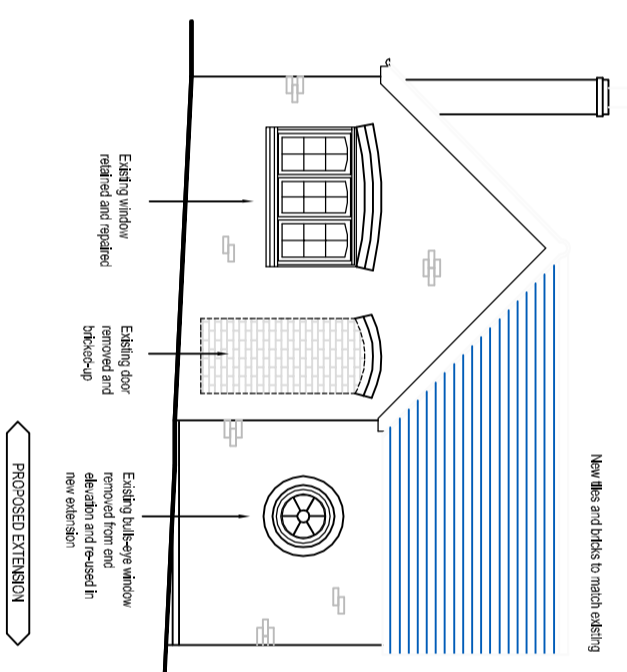

WEST ELEVATION

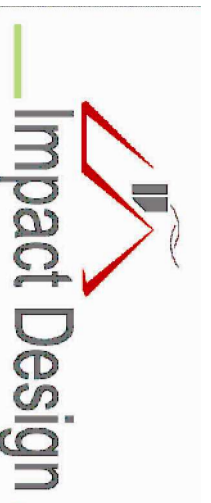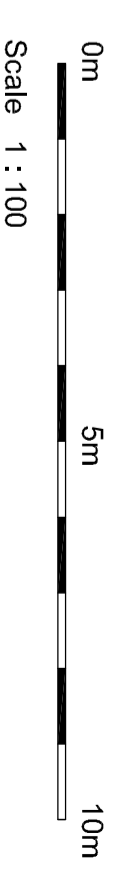

92, Evesham Road
 Stratford-upon-Avon
 Warwickshire CV37 9BE
 Tel: 01789 292145
 e-mail: impactck@btinternet.com
 www.impactdesign.uk.com

Rev	Date	Description

JOB TITLE
 PROPOSED EXTENSION AND CONVERSION

OF FORMER PENTECOSTAL CHAPEL INTO
 DWELLING, ASTON MAGNA

CLIENT
 The Bishop's Estate

DRAWING TITLE
 PROPOSED PLANS AND ELEVATIONS

DRW BY TB	DATE May 2021	SCALE 1:100 @ A2
DRAWING NO. 21/365-03		REV.