



1 EXISTING SITE PLAN  
SCALE - 1:200 @ A1

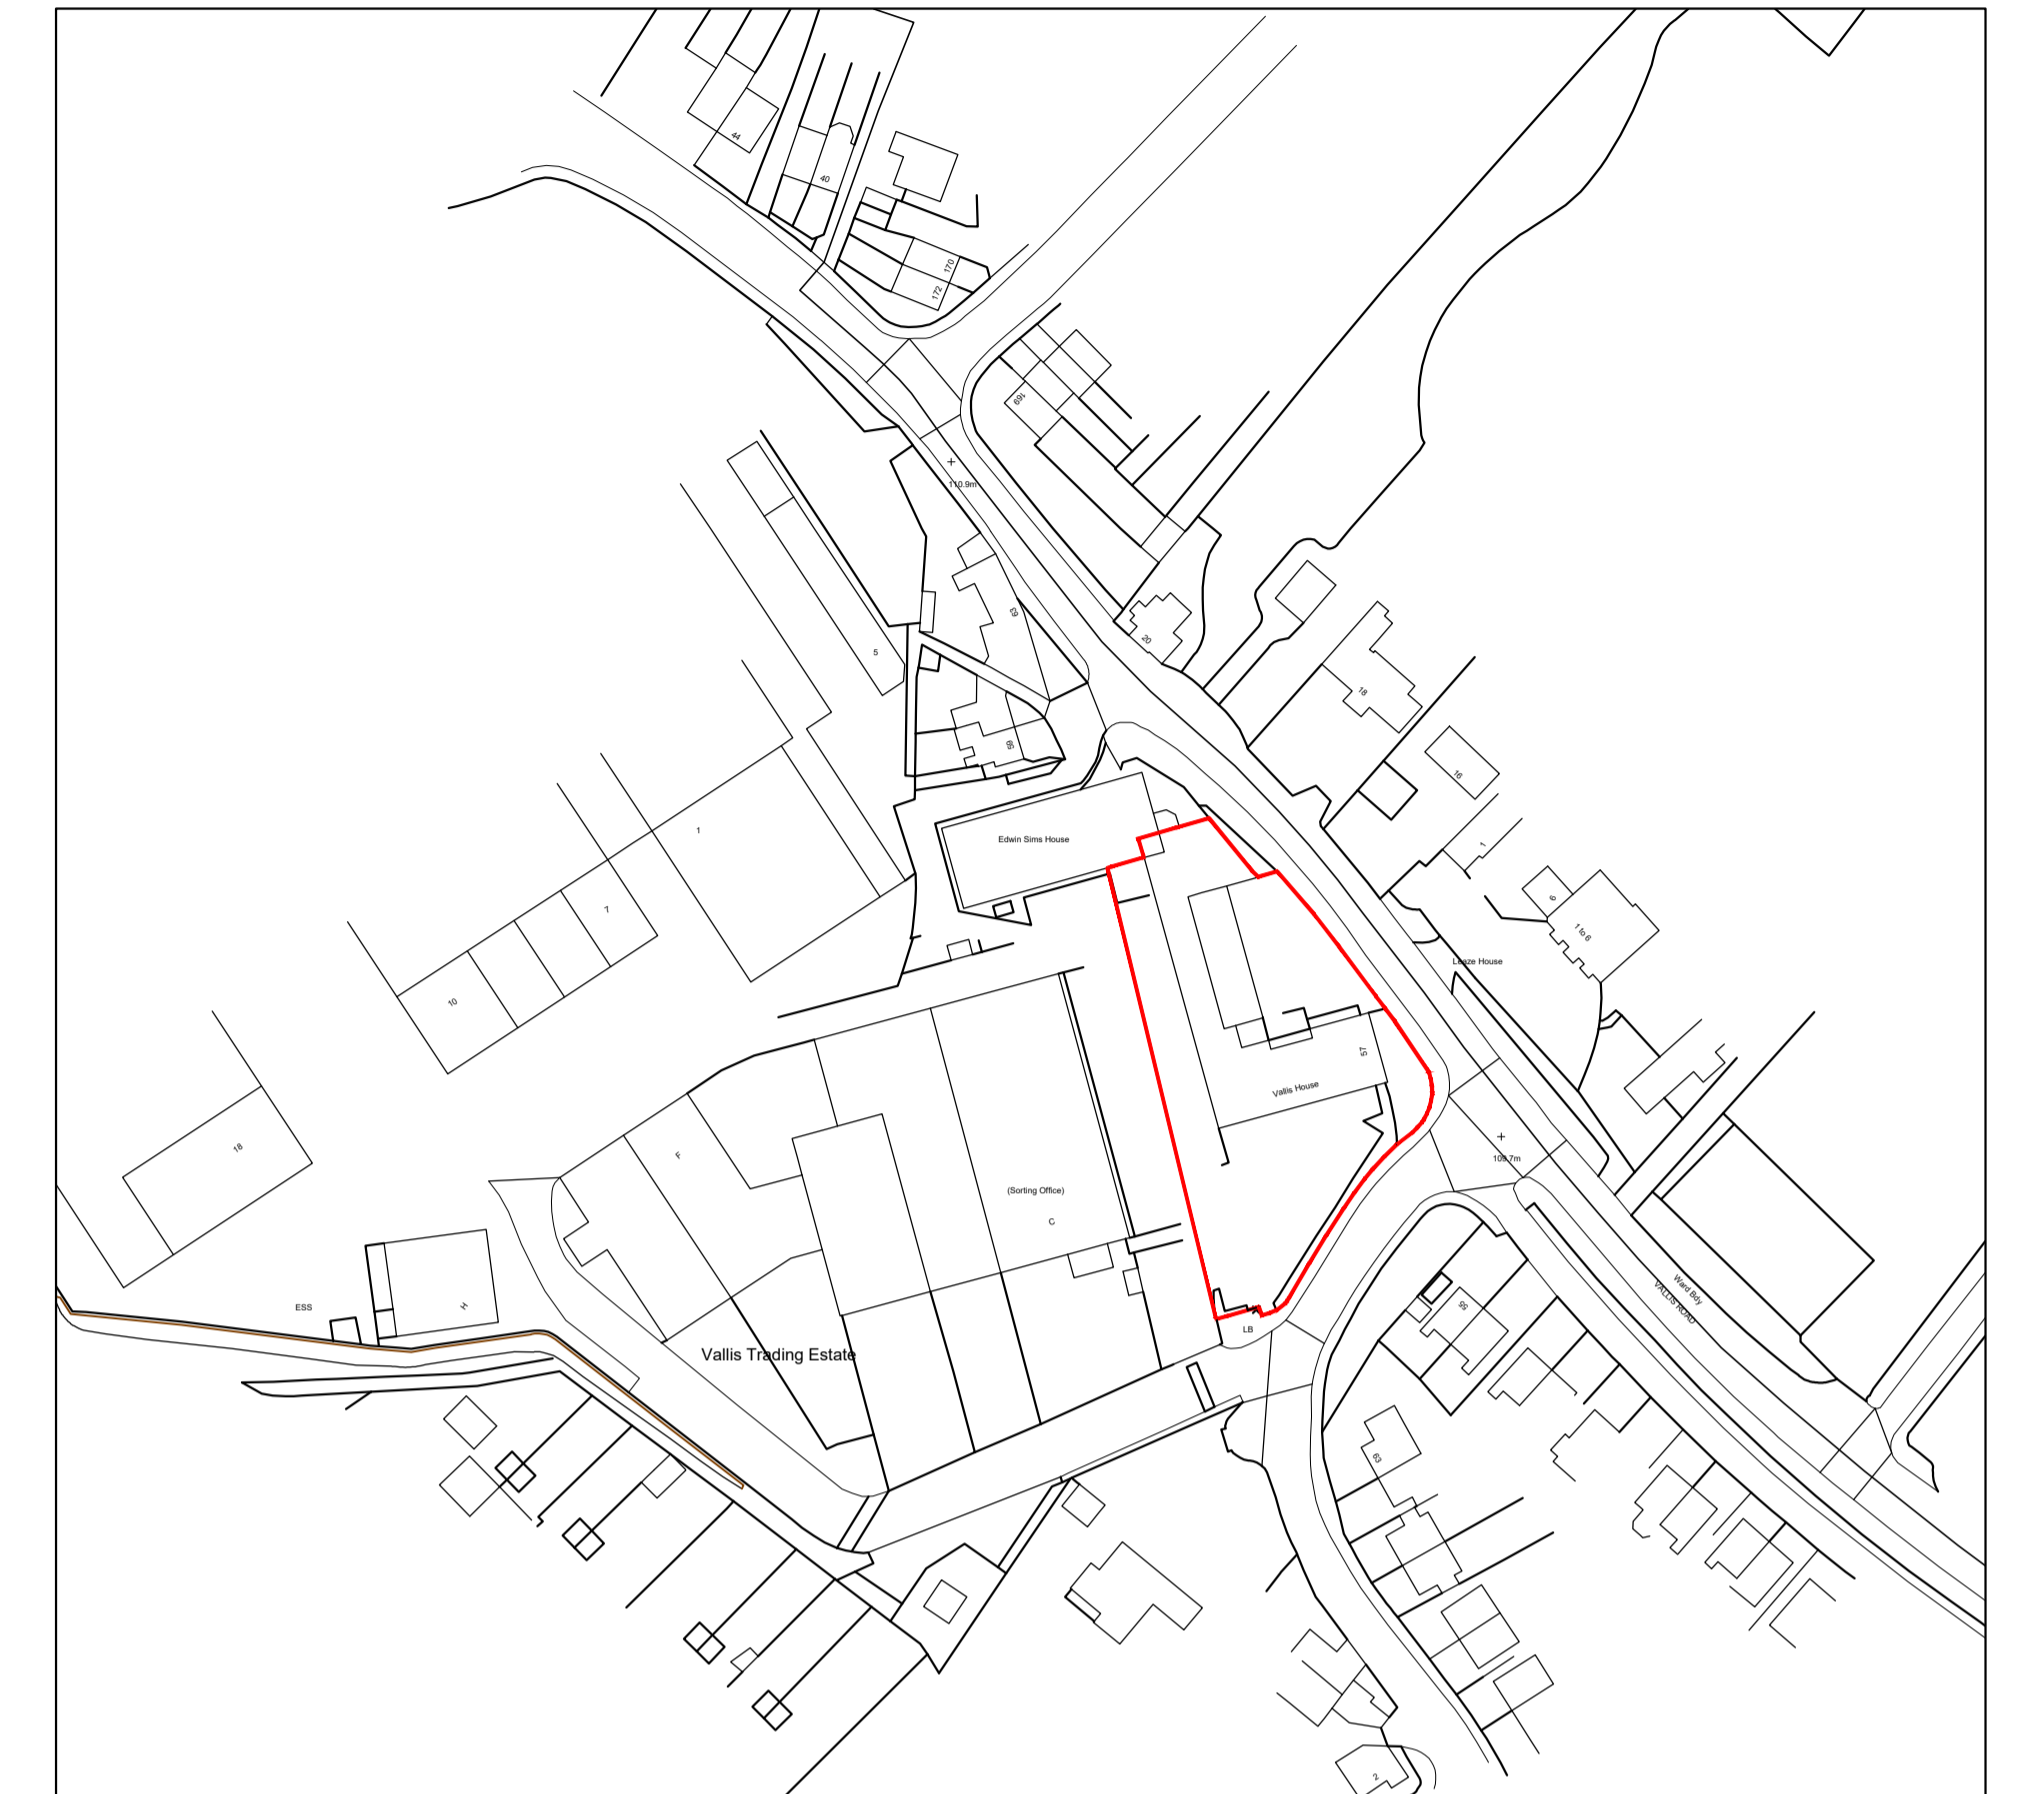

2 LOCATION PLAN  
SCALE - 1:1250 @ A1

 

| Rev | Description | Date | Initial |
|-----|-------------|------|---------|
|     |             |      |         |
|     |             |      |         |
|     |             |      |         |
|     |             |      |         |

**PRIME MERIDIAN**  
ARCHITECTS & STRUCTURAL ENGINEERS

Second Floor T 020 7494 3522 The Priory, Draycott Rd T 01749 34 66 99  
26A Ganton Street F 020 7494 3533 Shepton Mallet F 01749 34 66 77  
London W1F 7GZ Somerset BA4 5HS  
info@prime-meridian.co.uk www.primem-meridian.co.uk

Client: **SURE PROPERTY SOLUTIONS**

Project: **VALLIS HOUSE FROME BA11 3EG**

Title: **EXISTING SITE PLAN AND LOCATION PLAN**

Date: JUNE 2021  
Scale: 1:100 @ A1  
Drawn: CE

No. 654.01/PL01