



Notes: Do not scale from this drawing. Contractor to take and check all dimensions on site before work commences. Discrepancies to be reported to architect. Subcontractors to verify all dimensions on site before making shop drawings or commencing manufacture. This drawing is copyright.

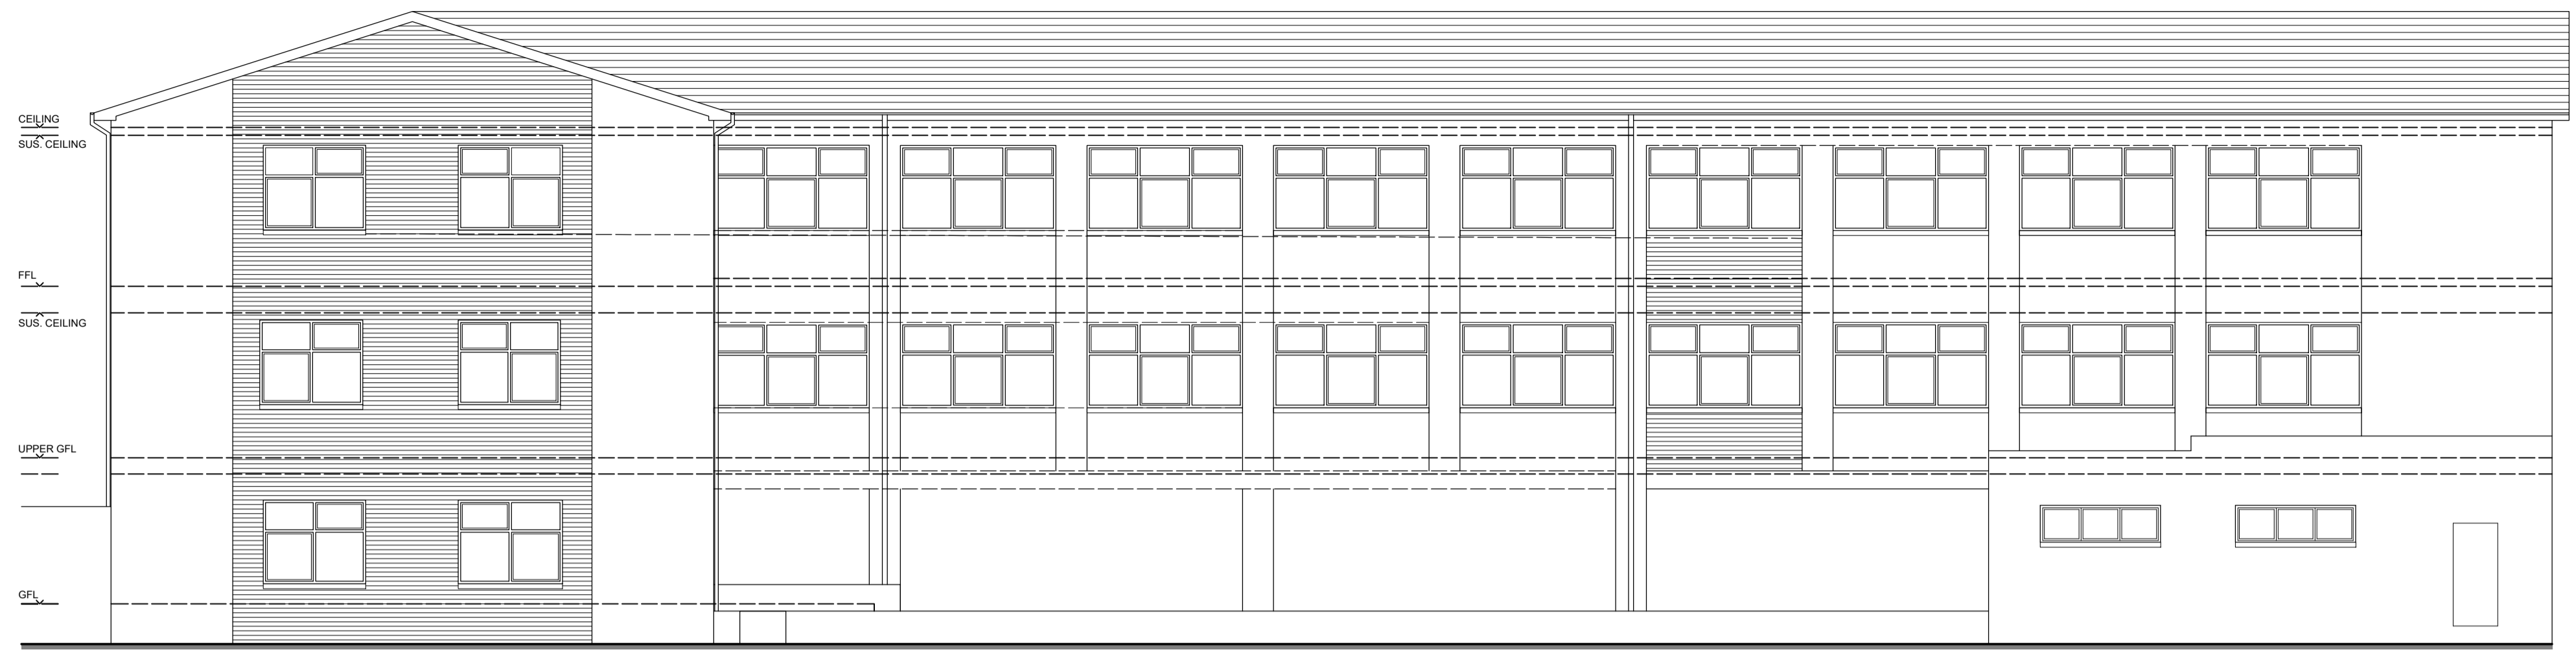


1 EXISTING EAST ELEVATION
SCALE - 1:100 @ A1

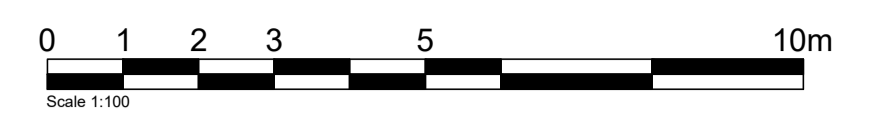

2 EXISTING NORTH ELEVATION
SCALE - 1:100 @ A1



3 EXISTING SOUTH ELEVATION
SCALE - 1:100 @ A1

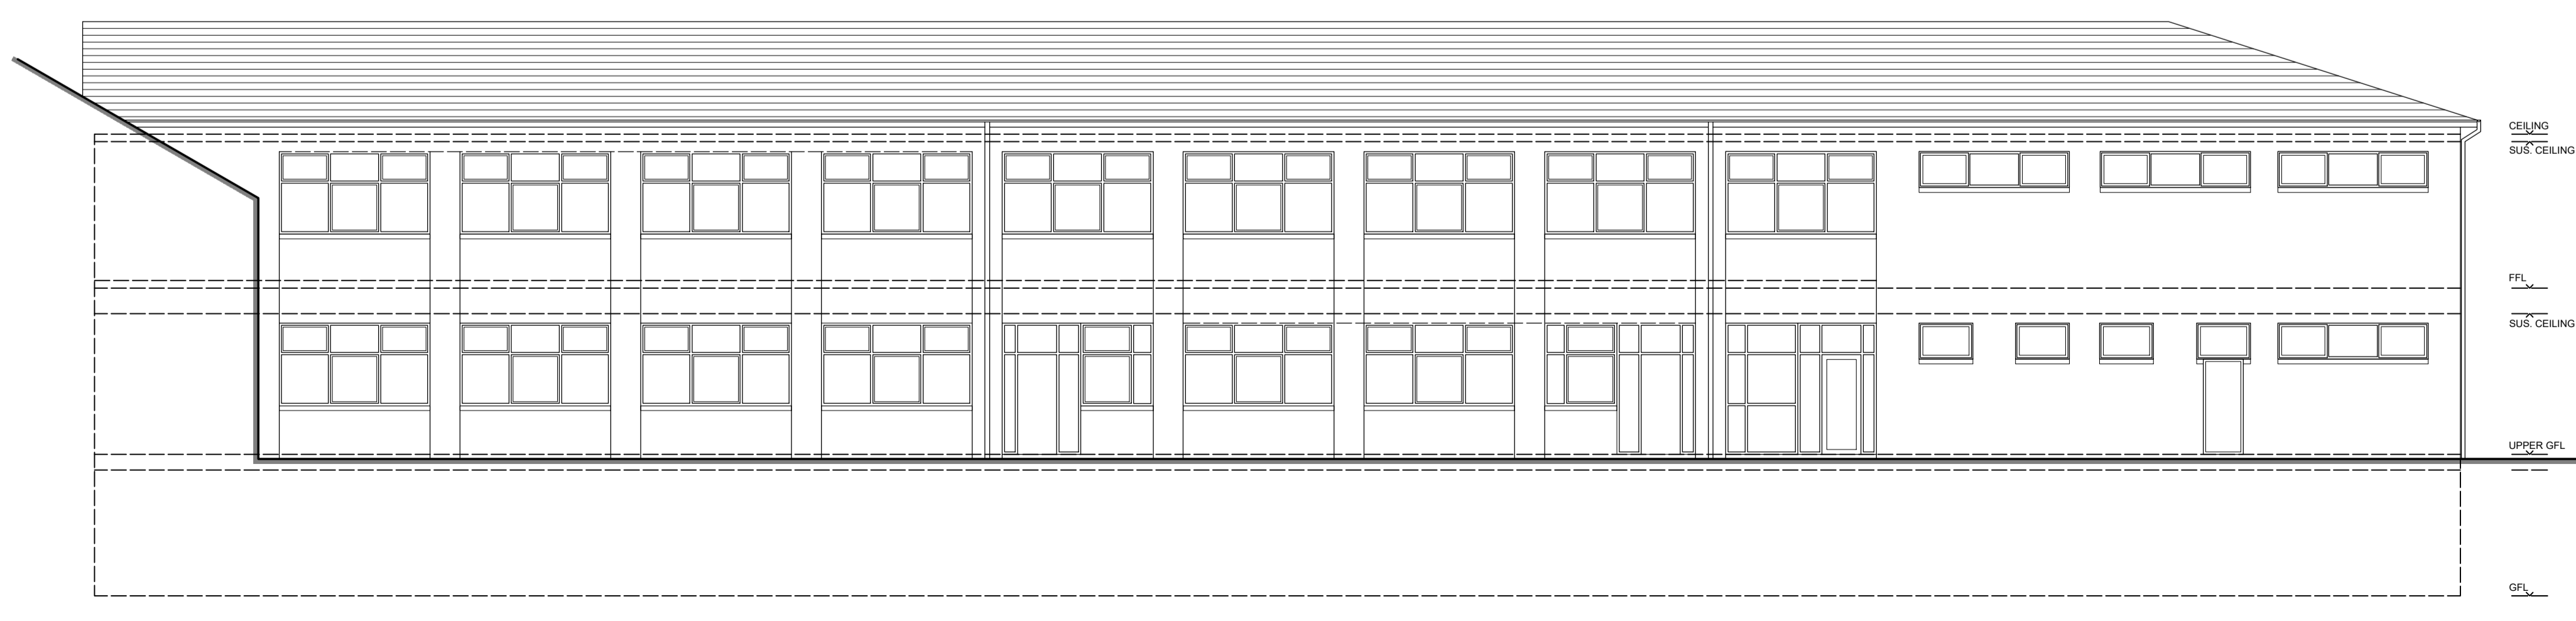

4 PROPOSED WEST ELEVATION
SCALE - 1:100 @ A1

Rev	Description	Date	Initial

PRIME MERIDIAN
ARCHITECTS & STRUCTURAL ENGINEERS

Second Floor T 020 7494 3522 The Priory, Draycott Rd T 01749 34 66 99
 26A Ganton Street F 020 7494 3533 Shepton Mallet F 01749 34 66 77
 London W1F 7JZ Somerset BA4 5HS
 info@prime-meridian.co.uk www.prim-meridian.co.uk

Client: **SURE PROPERTY SOLUTIONS**

Project: **VALLIS HOUSE FROME BA11 3EG**

Title: **EXISTING ELEVATIONS**

Date: JUNE 2021
 Scale: 1:100 @ A1
 Drawn: CE