


1 EXISTING LOWER GROUND FLOOR PLAN
SCALE - 1:100 @ A1

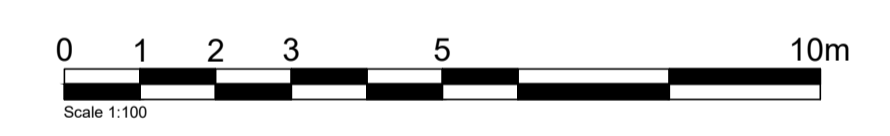

Rev	Description	Date	Initial

PRIME MERIDIAN
ARCHITECTS & STRUCTURAL ENGINEERS

Second Floor T 020 7494 3522 The Priory, Draycott Rd T 01749 34 66 99
 26A Ganton Street F 020 7494 3533 Shepton Mallet F 01749 34 66 77
 London W1F 7GZ Somerset BA4 5HS
 info@prime-meridian.co.uk www.prim-meridian.co.uk

Client: **SURE PROPERTY SOLUTIONS**

Project: **VALLIS HOUSE FROME BA11 3EG**

Title: **EXISTING LOWER GROUND FLOOR PLAN**

Date: JUNE 2021
 Scale: 1:100 @ A1
 Drawn: CE

No. 654.01/PL02