



# 1 | SITE - EXISTING PLAN

SCALE 1 : 500

 

VISUAL SCALE 1:200 @ A3

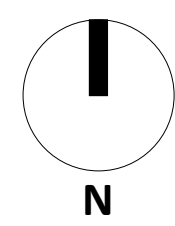

REV	DESCRIPTION	DATE	BY

THIS DRAWING IS THE COPYRIGHT OF AINSLEY GOMMON ARCHITECTS. DO NOT SCALE FROM THIS DRAWING. WORK TO FIGURED DIMENSIONS ONLY. CHECK ALL DIMENSIONS ON SITE. ANY DISCREPANCIES TO BE NOTIFIED TO THE ARCHITECT. ELEMENTS OF STRUCTURE SHOWN ARE INDICATIVE AND FOR GUIDANCE. FINAL DESIGN TO BE AS STRUCTURAL ENGINEERS DETAILS AND SPECIFICATION.

PROJECT  
**28 Boundary Lane, Heswall  
 for Mr D. Plant**

DRAWING TITLE  
**EXISTING SITE PLAN**

SCALE	DATE	DRAWN	CHECKED
1 : 500 @A3	FEB 20	NM	RM

DRAWING STATUS **PLANNING**

JOB No	DRAWING No	REVISION
1980	002	

**AG** | **A** **AINSLEY GOMMON ARCHITECTS**  
1 PRICE STREET, HAMILTON SQUARE, BIRKENHEAD, MERSEYSIDE, CH41 6JN  
 Tel: 0151 647 5511 | birkenhead@agarchitects.co.uk | www.agarchitects.co.uk