



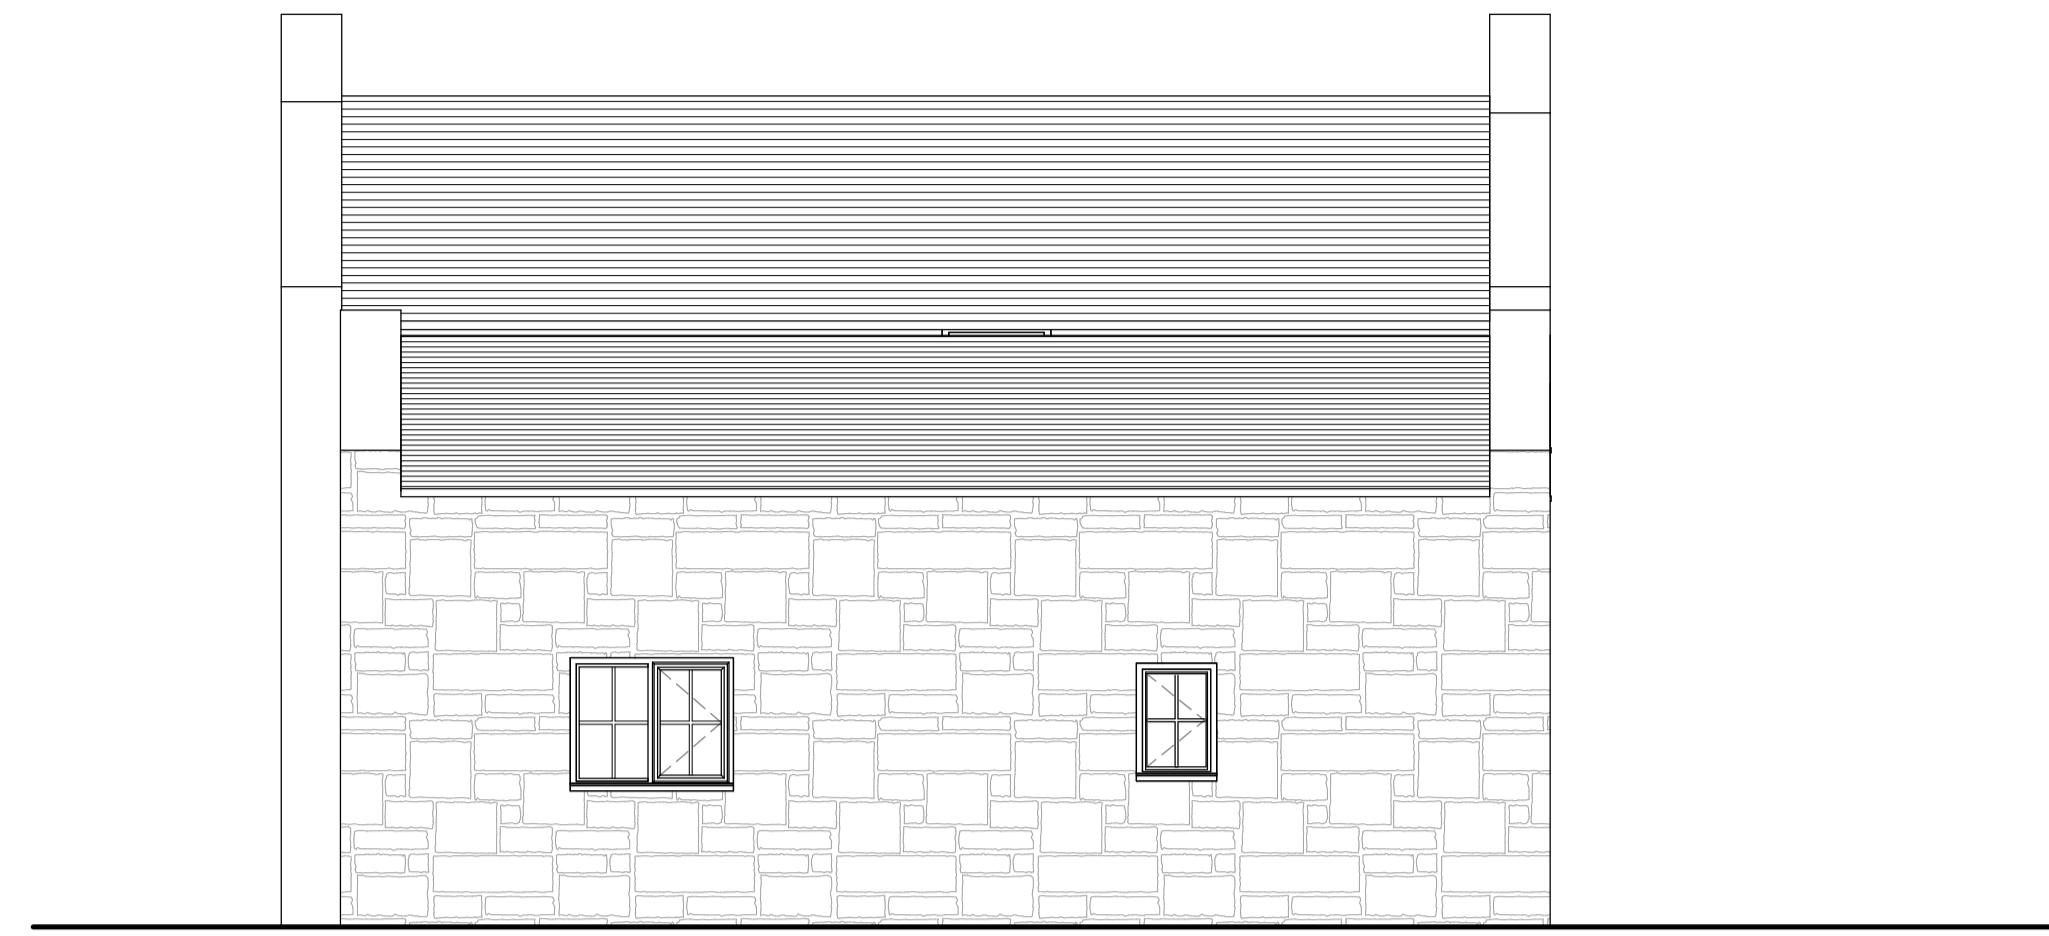


**3 | SOUTH ELEVATION**  
SCALE 1:50




**4 | NORTH ELEVATION**  
SCALE 1:50

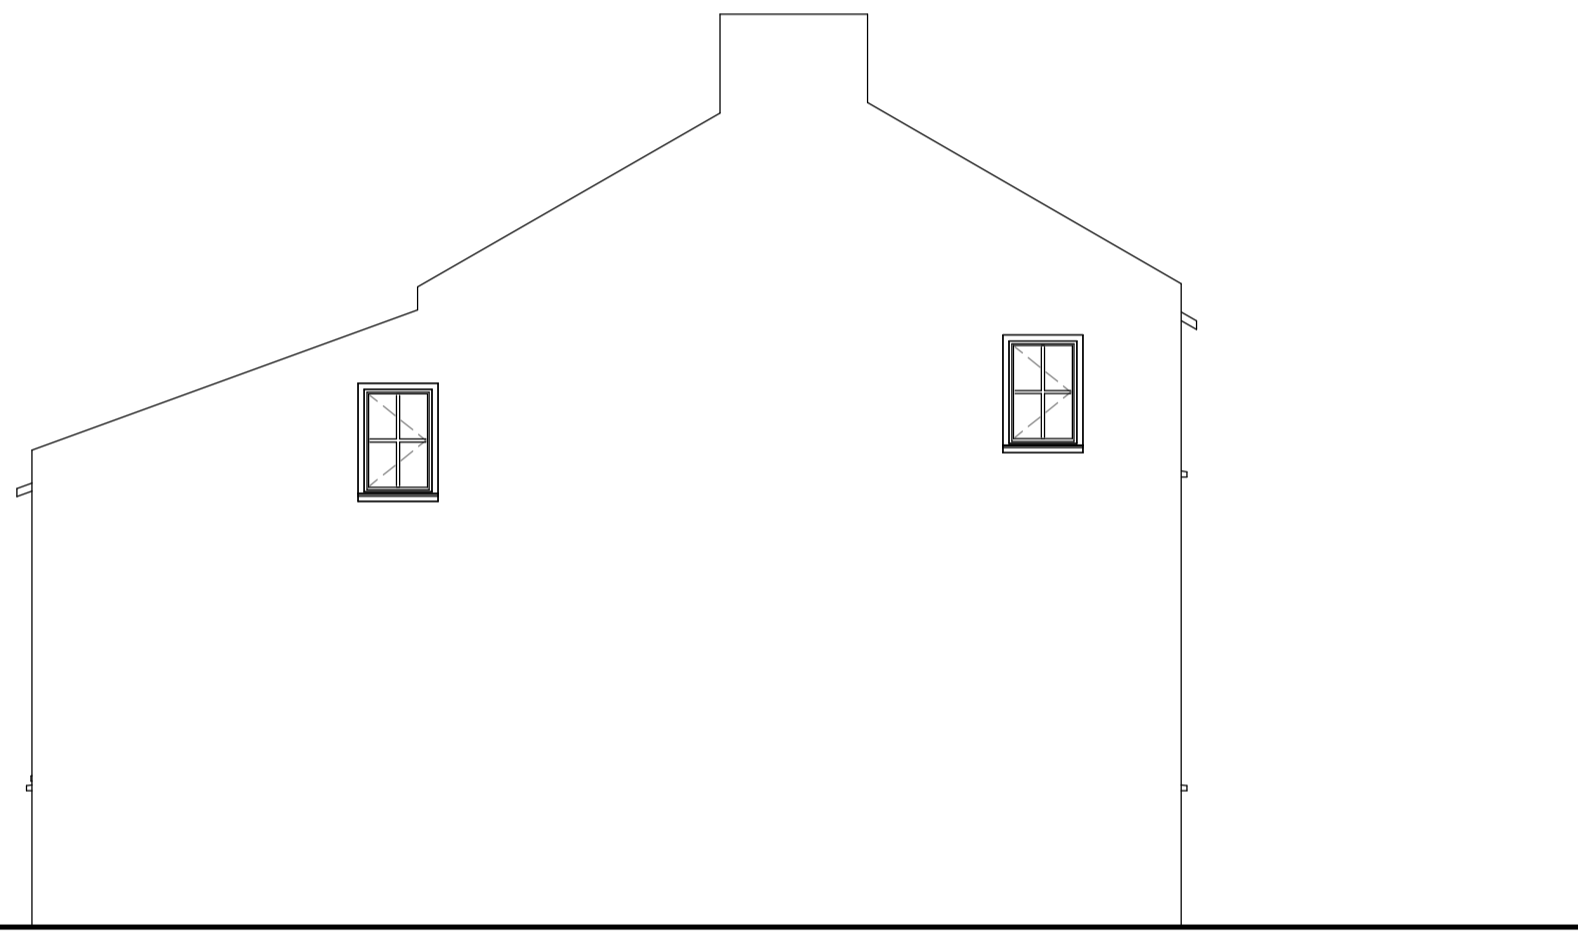


**6 | WEST ELEVATION**  
SCALE 1:50

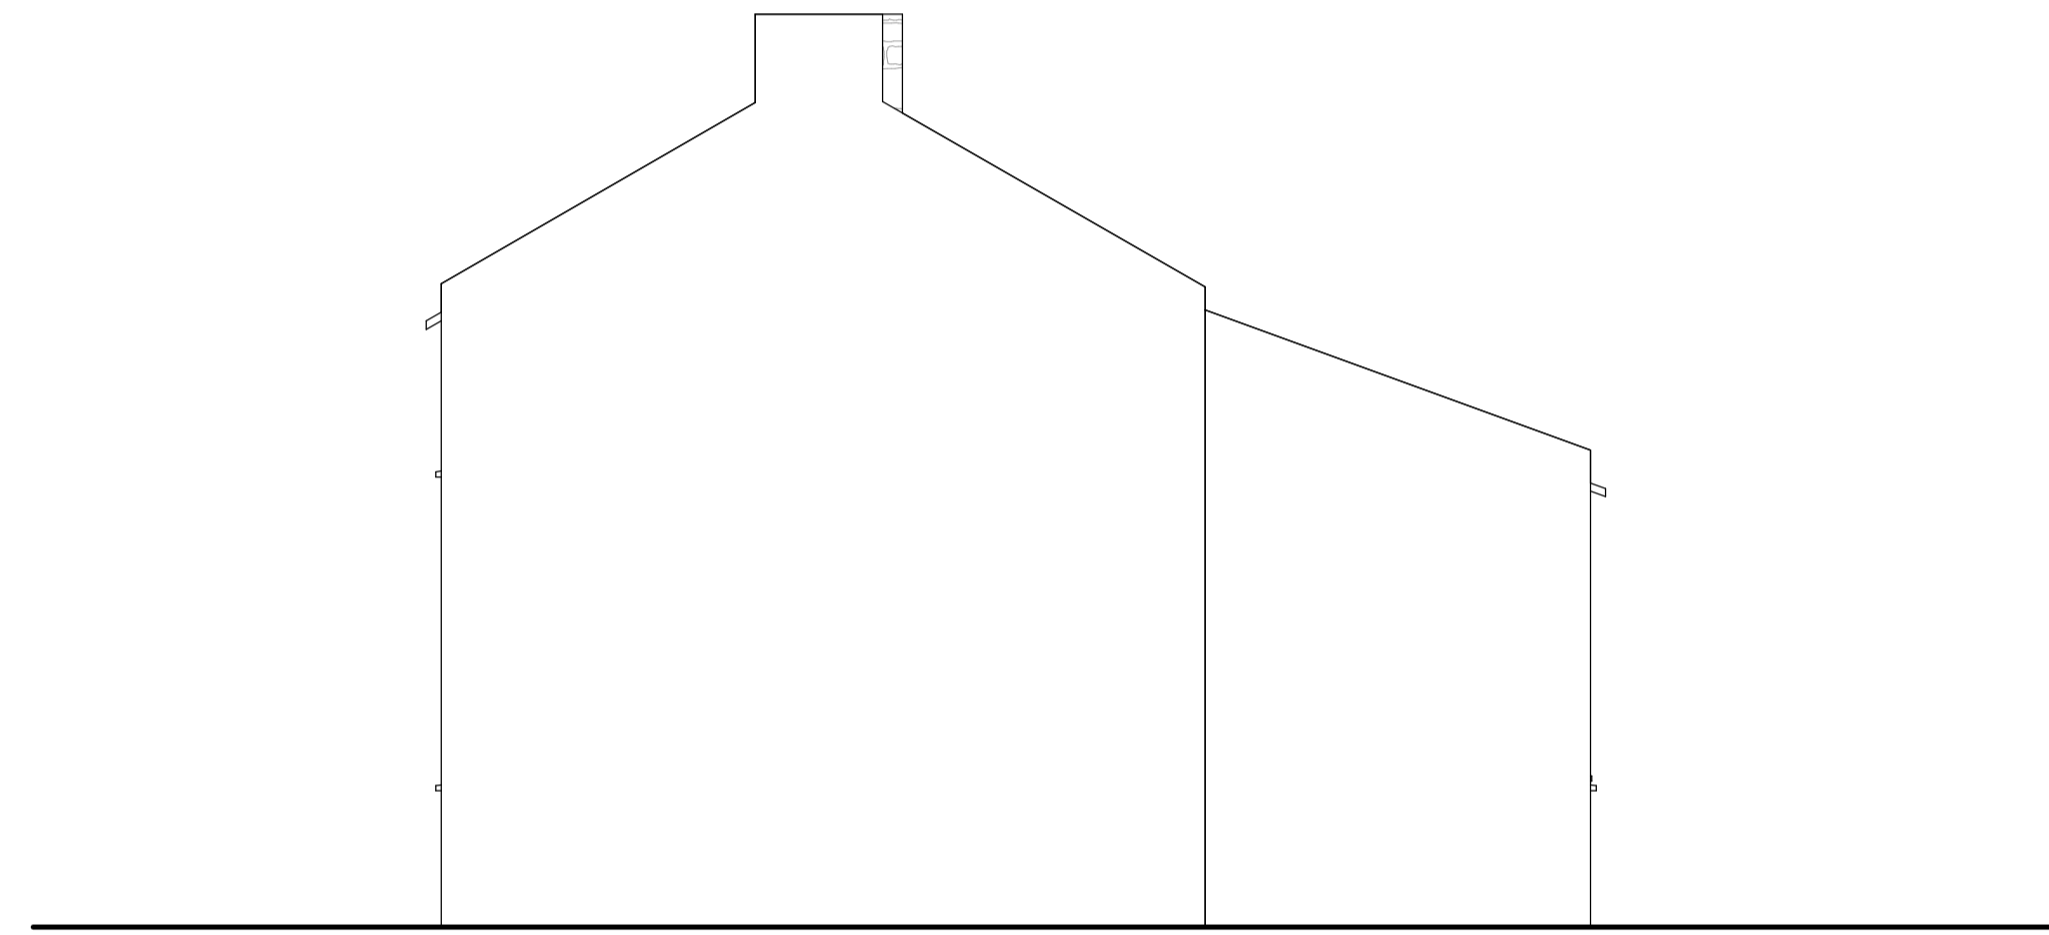

**5 | EAST ELEVATION**  
SCALE 1:50

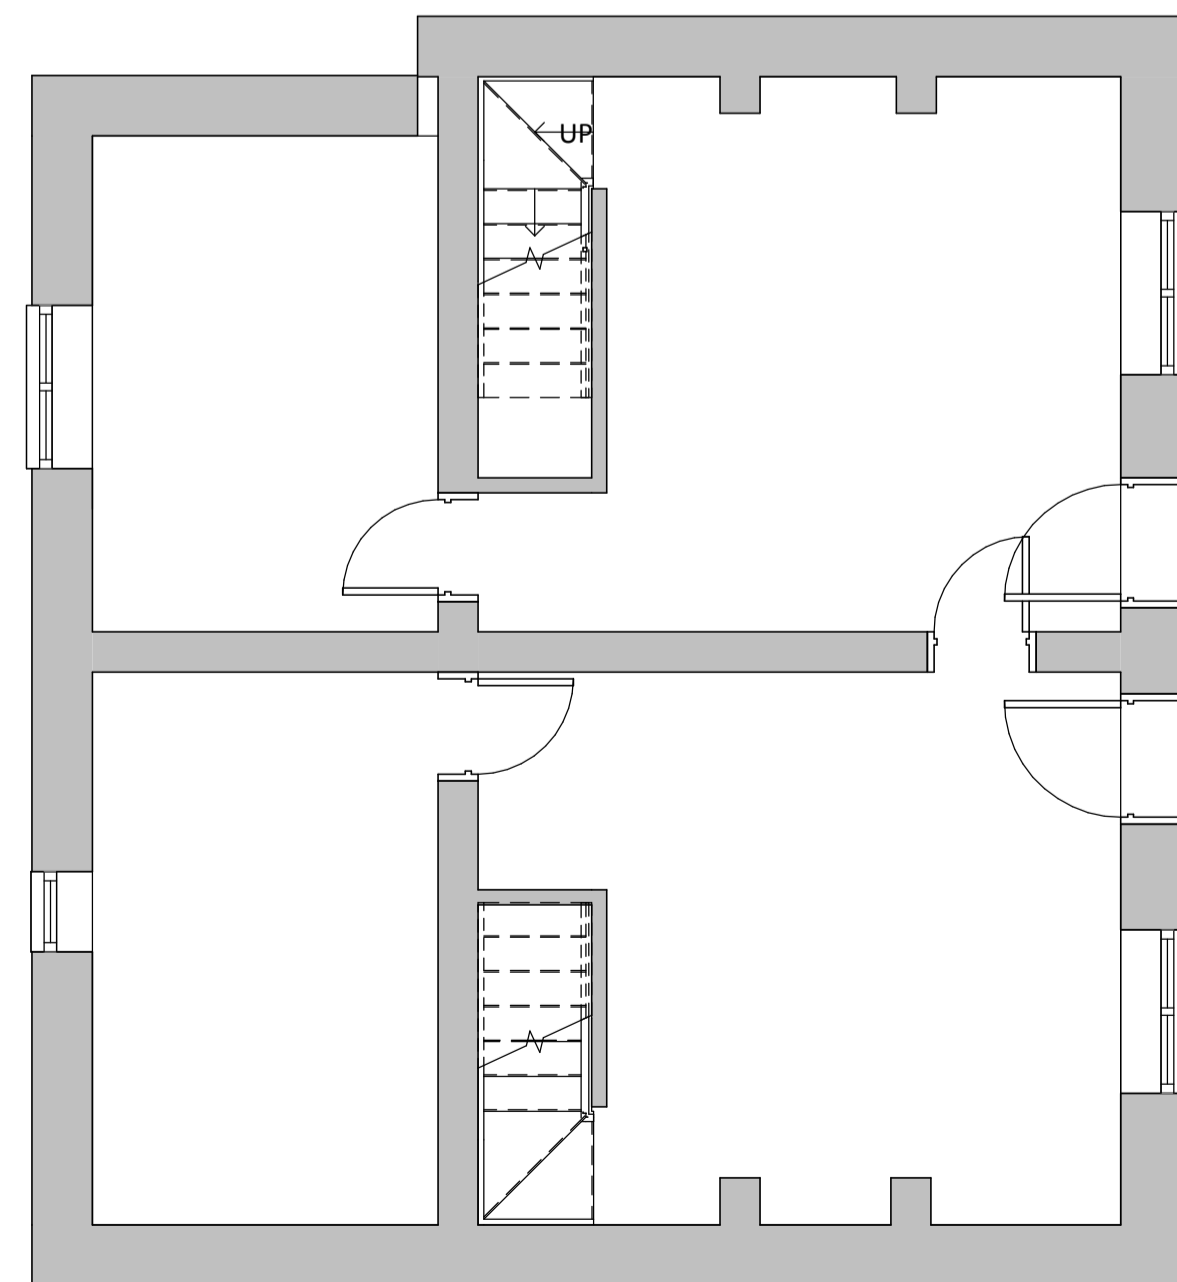

**1 | 00 - GROUND FLOOR**  
SCALE 1:50

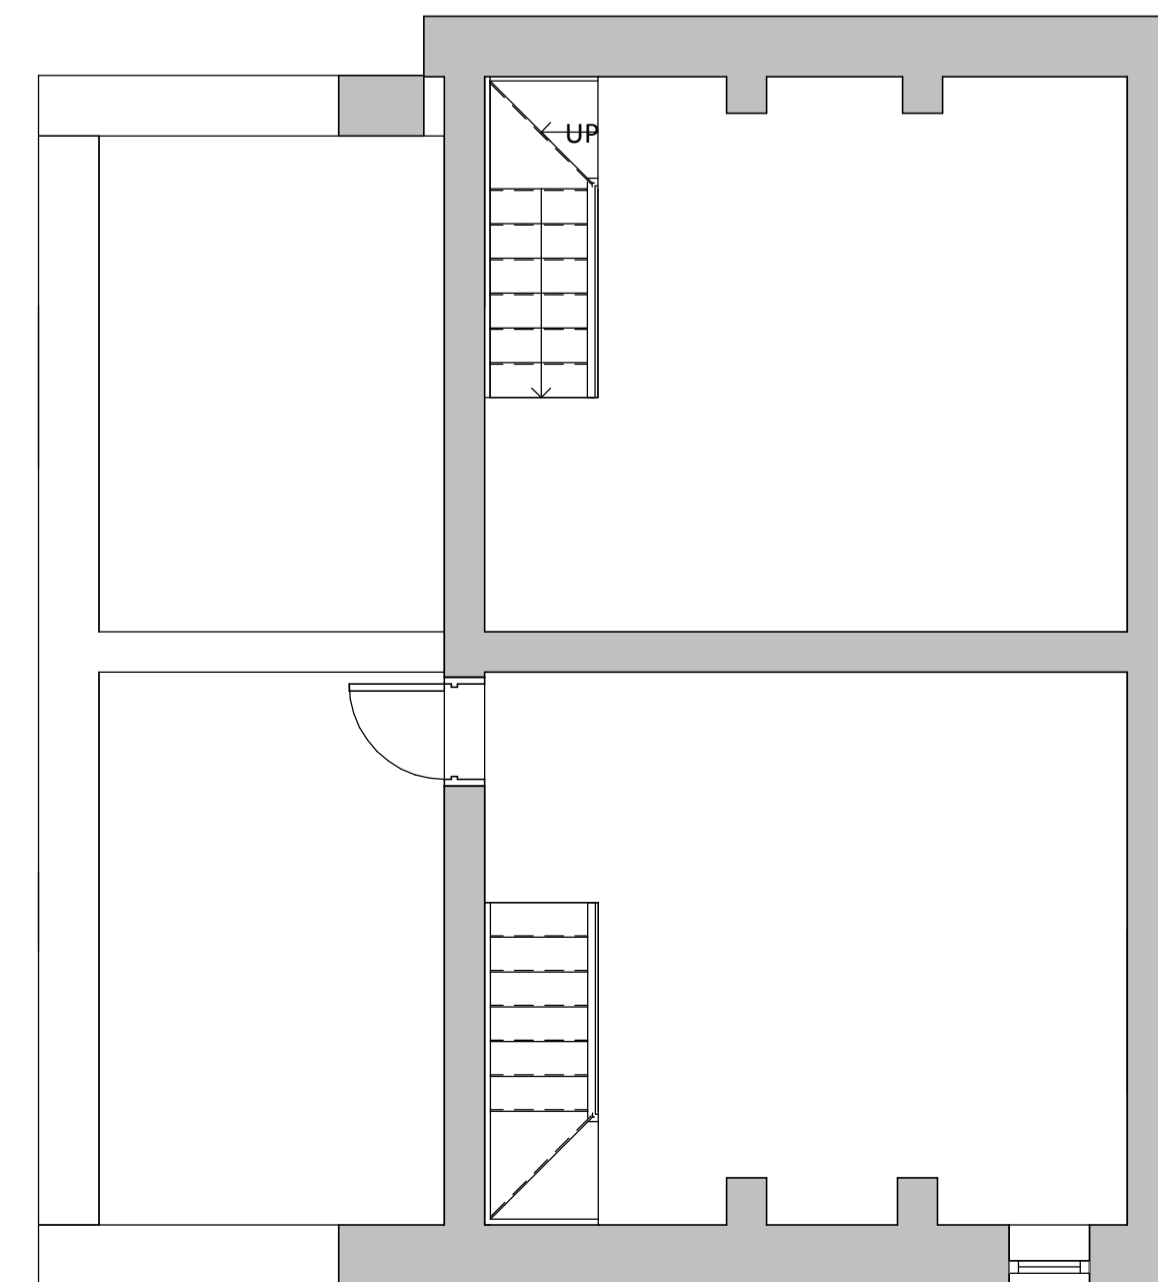

**2 | 01 - FIRST FLOOR**  
SCALE 1:50

REV	DESCRIPTION	DATE	BY

THIS DRAWING IS THE COPYRIGHT OF AINSLEY GOMMON ARCHITECTS. DO NOT SCALE FROM THIS DRAWING. WORK TO FIGURED DIMENSIONS ONLY. CHECK ALL DIMENSIONS ON SITE. ANY DISCREPANCIES TO BE NOTIFIED TO THE ARCHITECT. ELEMENTS OF STRUCTURE SHOWN ARE INDICATIVE AND FOR GUIDANCE. FINAL DESIGN TO BE AS STRUCTURAL ENGINEERS DETAILS AND SPECIFICATION.

PROJECT  
**28 BOUNDARY ROAD,  
HESWALL  
for D Plant**

DRAWING TITLE  
**EXISTING PLANS AND  
ELEVATIONS**

SCALE	DATE	DRAWN	CHECKED
1:50 @ A1	JAN 20	RM	AP

DRAWING STATUS  
**PLANNING**

JOB No	DRAWING No	REVISION
1980	003	

**AG** | **A** AINSLEY GOMMON ARCHITECTS

1 PRICE STREET, HAMILTON SQUARE, BIRKENHEAD, MERSEYSIDE, CH41 6JN  
Tel: 0151 647 5511 | birkenhead@agarchitects.co.uk | www.agarchitects.co.uk