


**1 | 00 - GROUND FLOOR**

SCALE 1 : 50

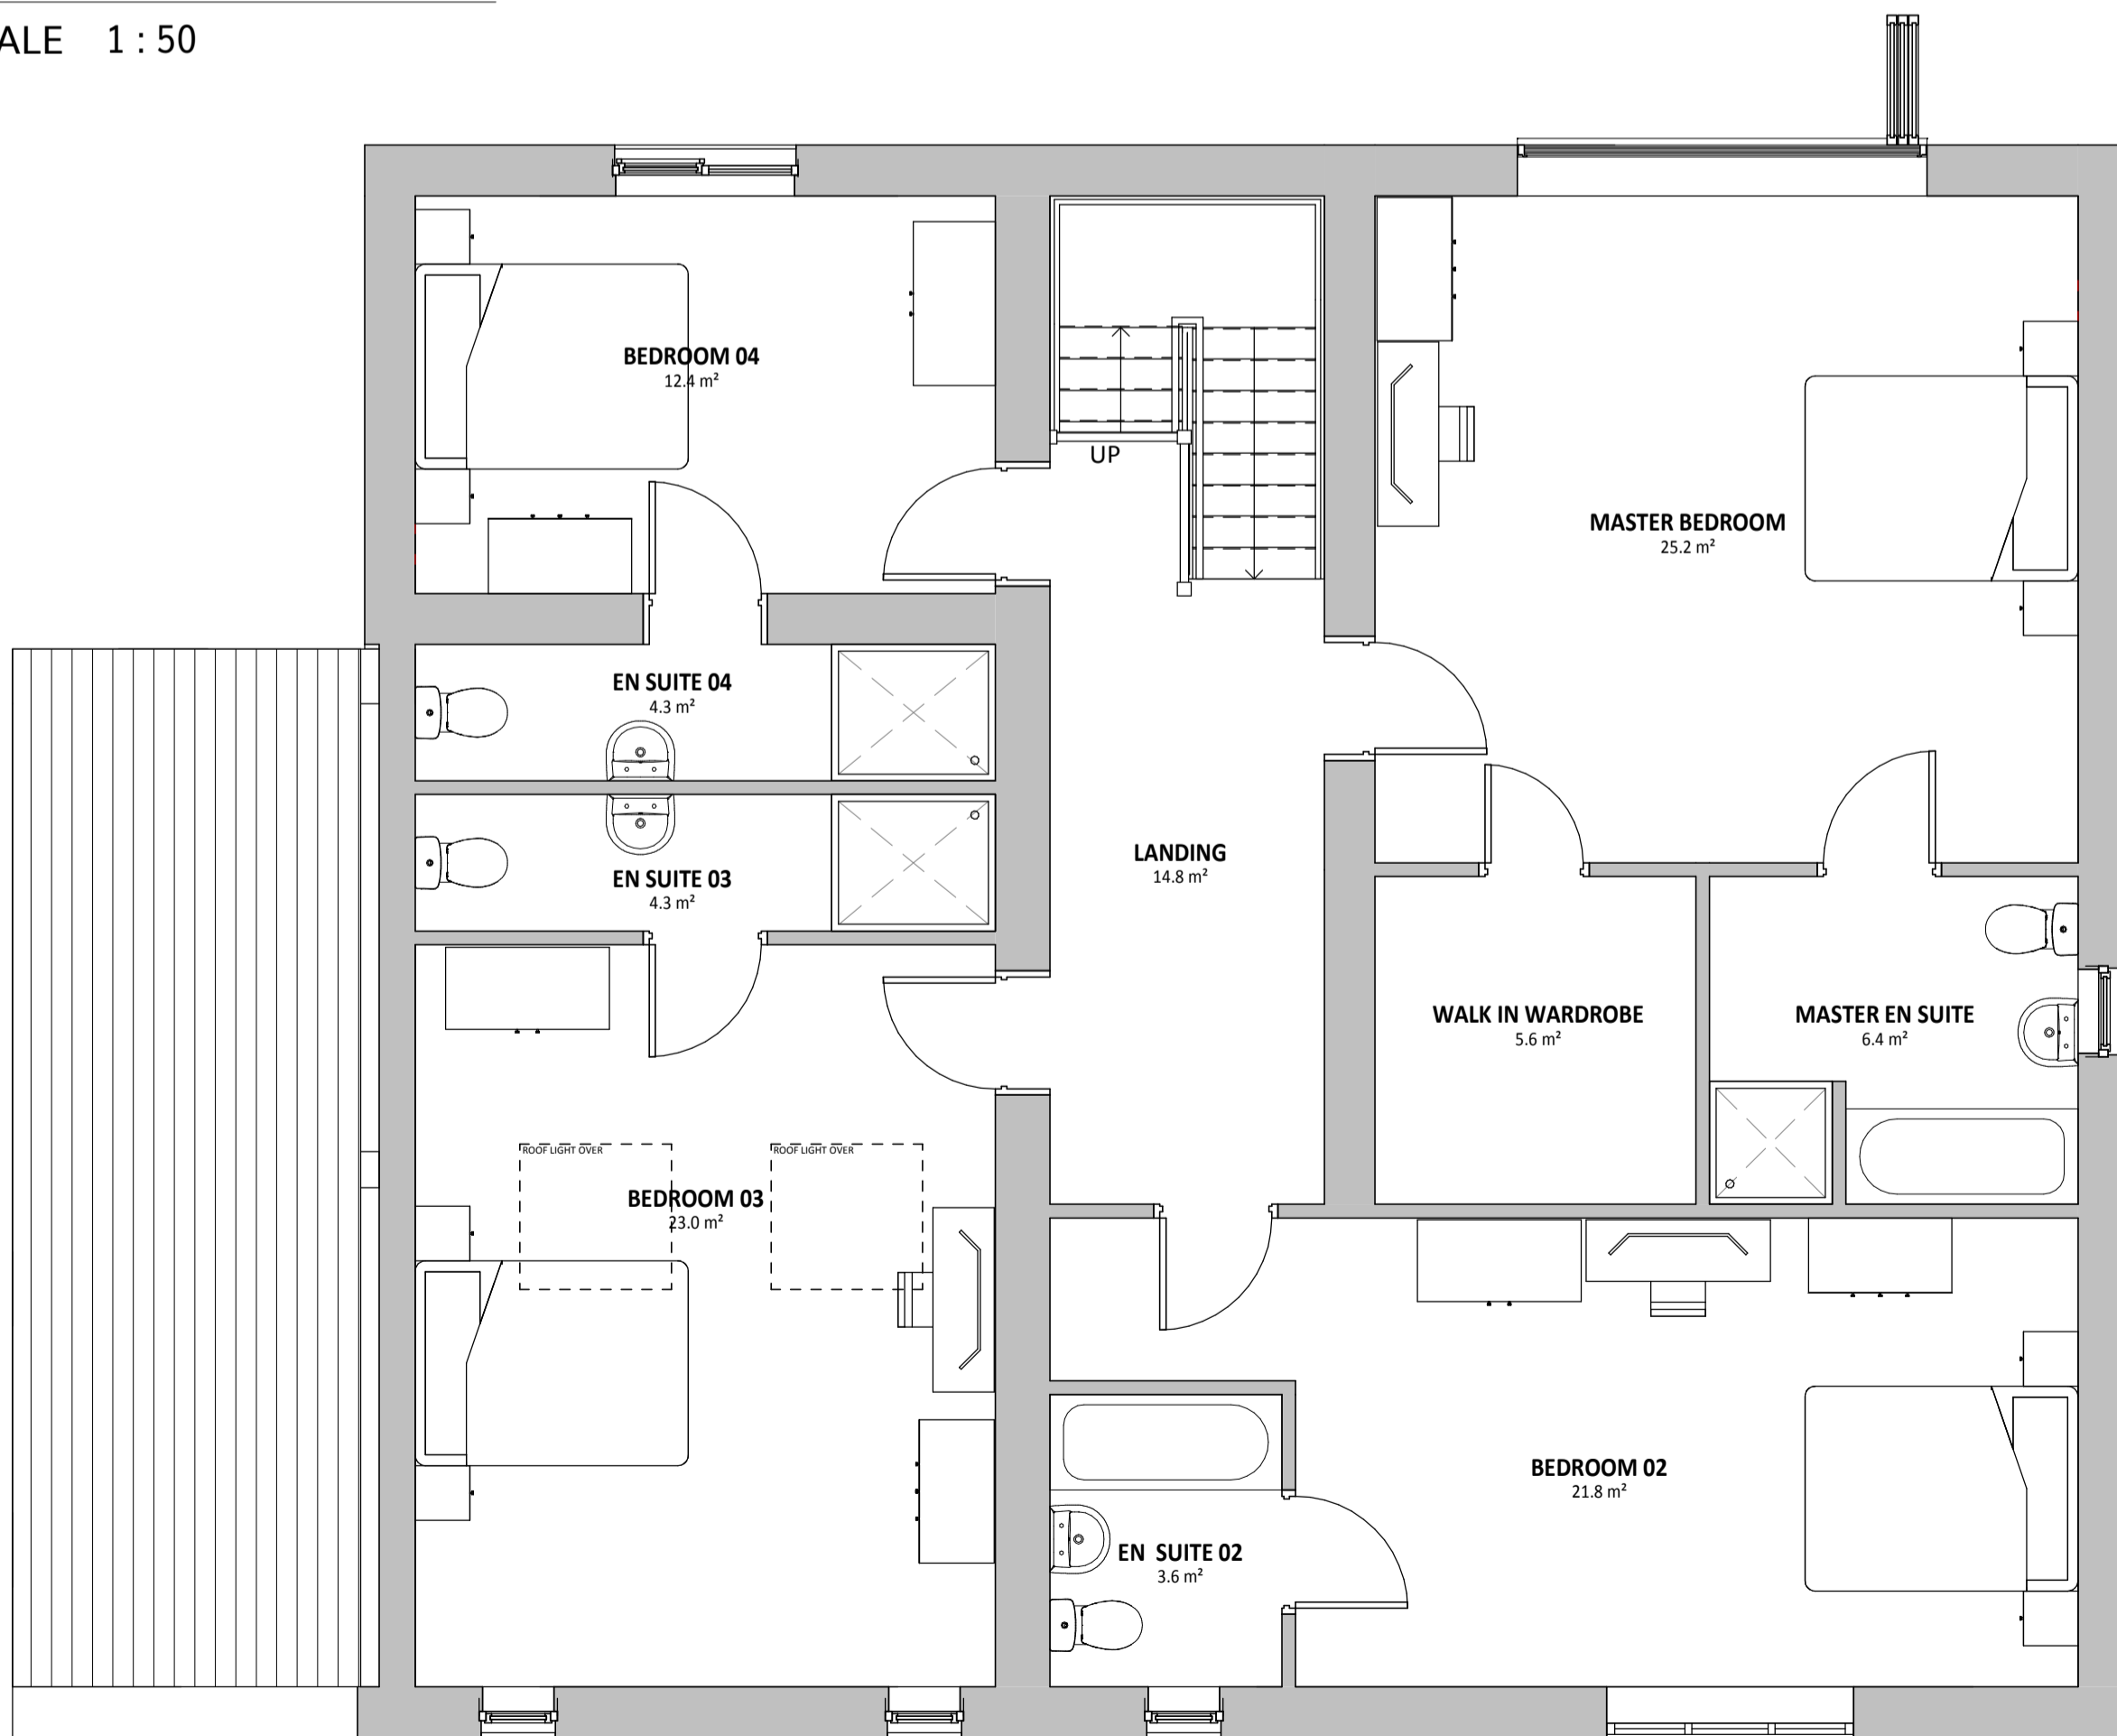

**2 | 01 - FIRST FLOOR**

SCALE 1 : 50

REV	DESCRIPTION	DATE	BY

THIS DRAWING IS THE COPYRIGHT OF AINSLEY GOMMON ARCHITECTS. DO NOT SCALE FROM THIS DRAWING. WORK TO FIGURED DIMENSIONS ONLY. CHECK ALL DIMENSIONS ON SITE. ANY DISCREPANCIES TO BE NOTIFIED TO THE ARCHITECT. ELEMENTS OF STRUCTURE SHOWN ARE INDICATIVE AND FOR GUIDANCE. FINAL DESIGN TO BE AS STRUCTURAL ENGINEERS DETAILS AND SPECIFICATION.

PROJECT  
**28 BOUNDARY LANE, HESWALL**  
 for Mr D. Plant

DRAWING TITLE  
**GA PROPOSED FLOOR PLANS**

SCALE	DATE	DRAWN	CHECKED
1 : 50 @ A2	JAN 20	RM	AP

DRAWING STATUS  
**PLANNING**

JOB No DRAWING No REVISION

**1980 100**



1 PRICE STREET, HAMILTON SQUARE, BIRKENHEAD, MERSEYSIDE, CH41 6JN  
 Tel: 0151 647 5511 | birkenhead@agarchitects.co.uk | www.agarchitects.co.uk