
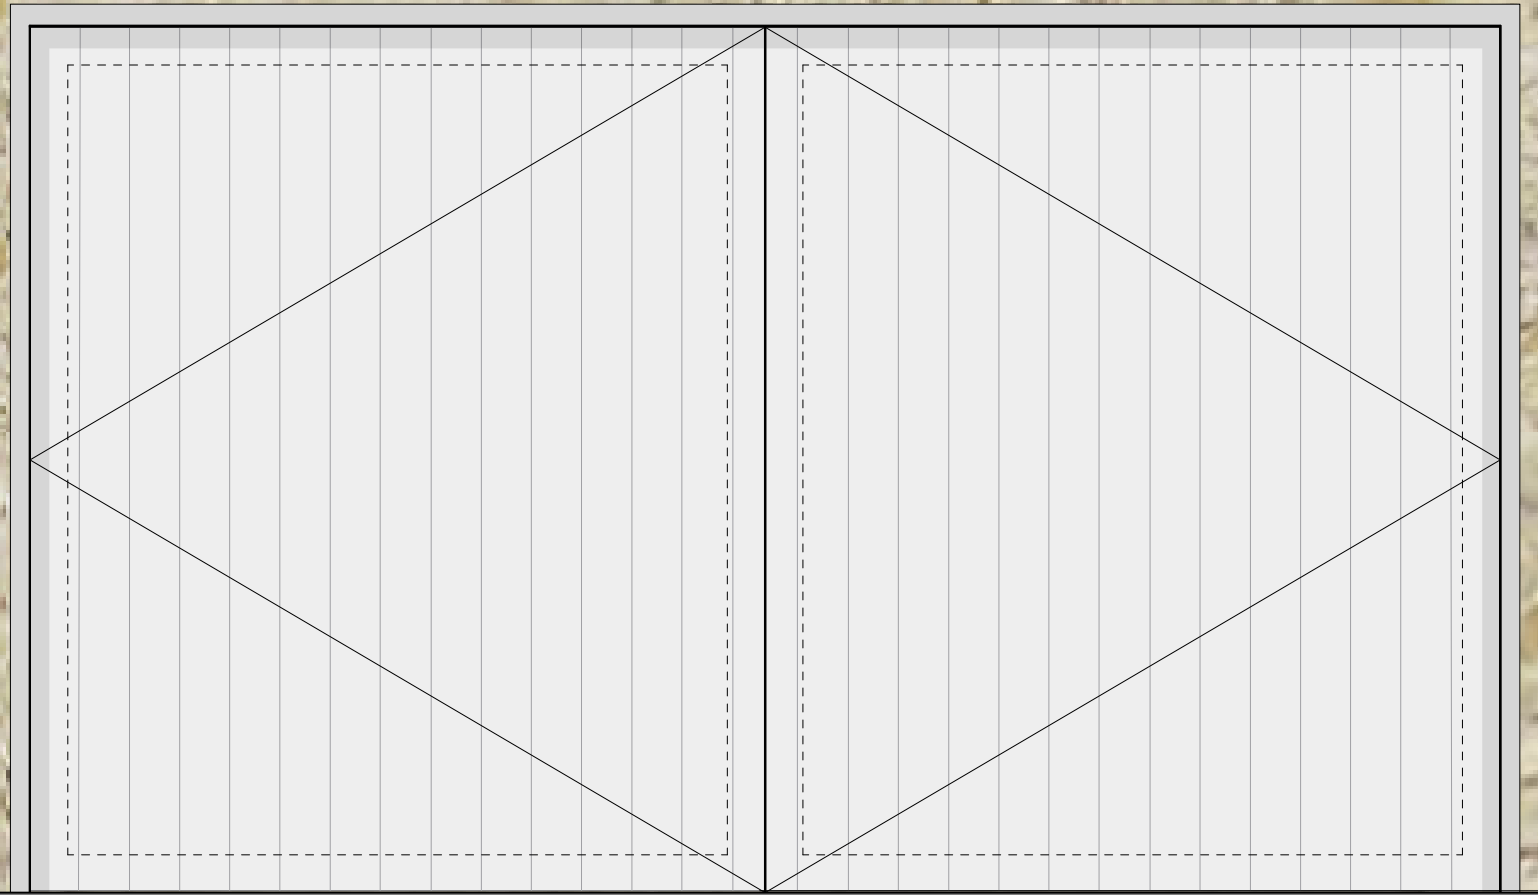



EXTERNAL TIMBER DOORS - ELEVATION, SECTION

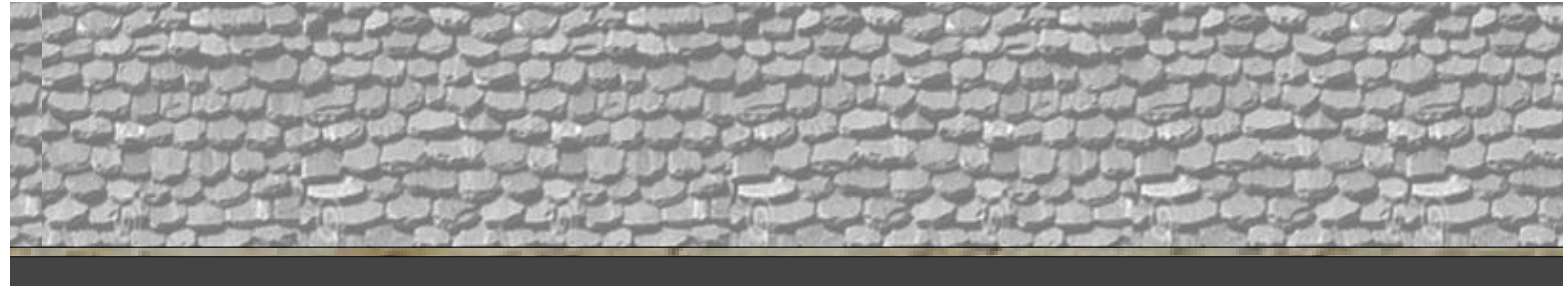


GF.10.D1 MACHINERY GARAGE

Structural Opening:	4000 x 2350 mm
Door Size:	3980 x 2335 mm
Frame:	Oak
Finish:	Painted to match other existing external doors on the estate. Pale grey
Fire Rating:	Drawing Ref:
Note:	-

ELEVATION Scale: 1:20

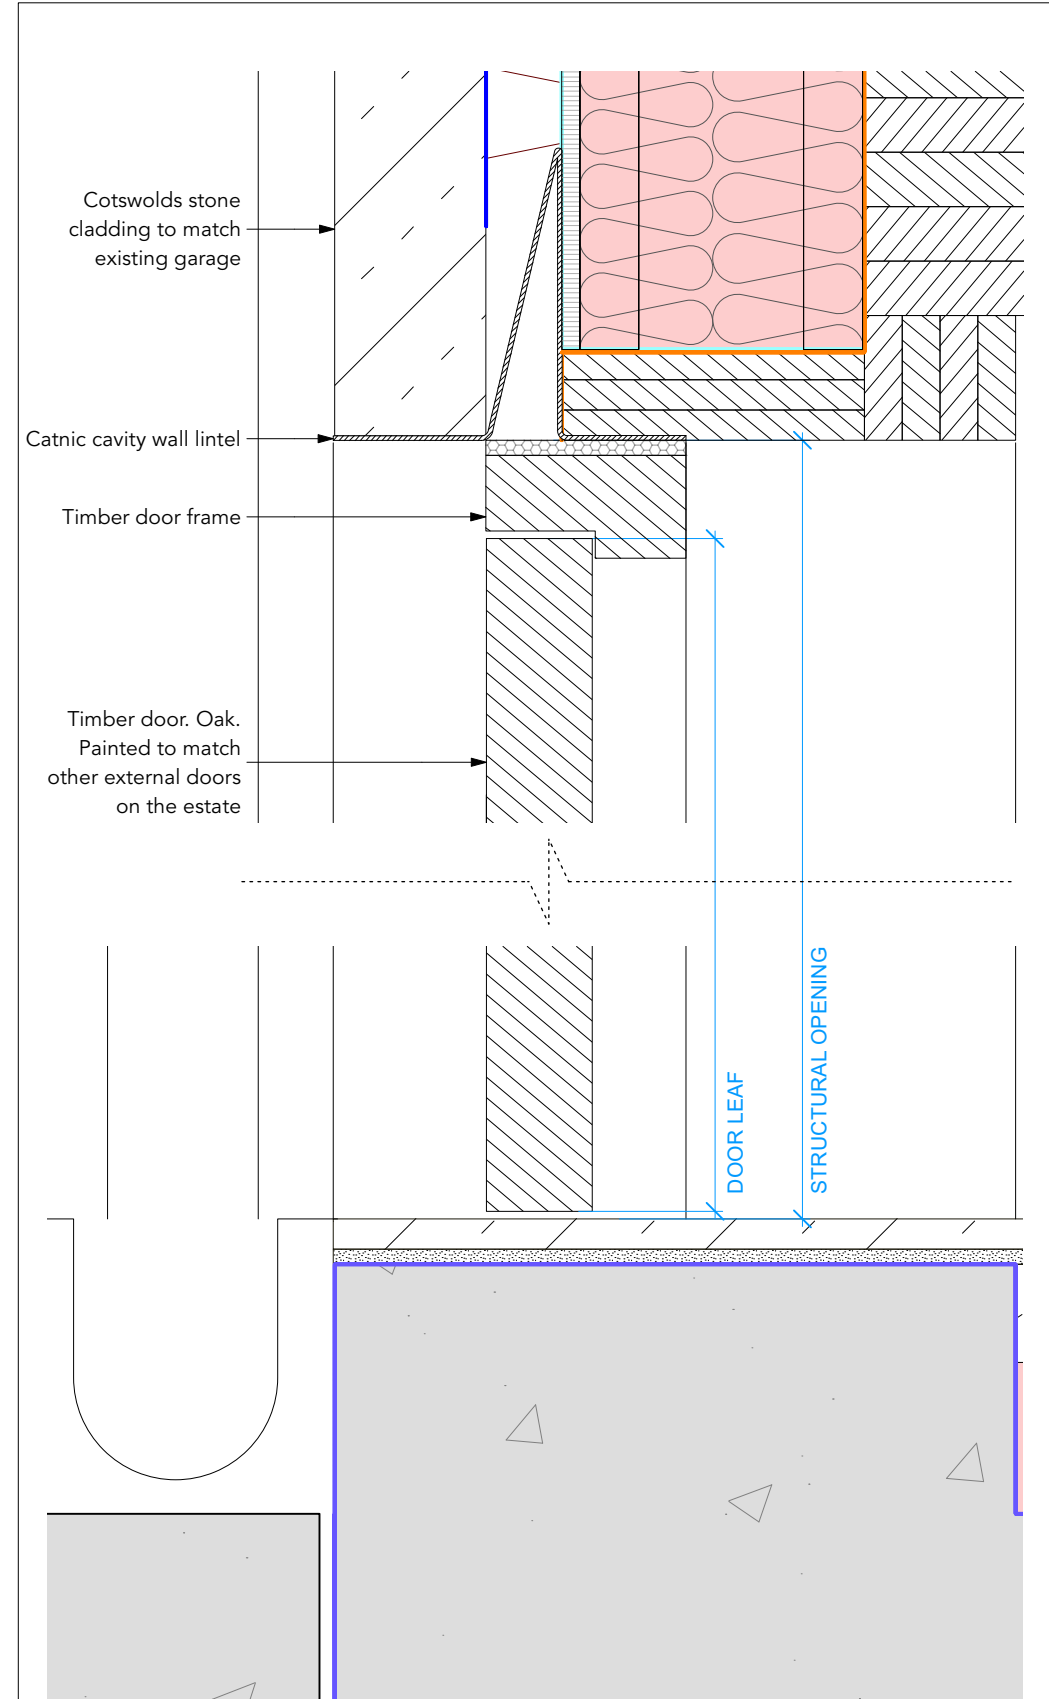

GF.10.D1 SECTION Scale: 1:5

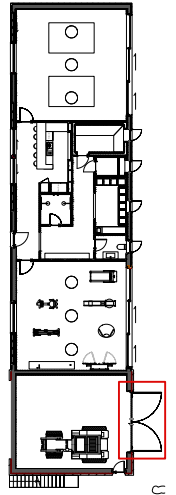

NOTE:
For all façade details,
refer to drawings
P.316/A/B/C

PLANNING

RUNDELL ASSOCIATES

Architecture & Design
12 Salem Rd, London W2 4DL
+44 (0)207 483 8360
office@rundellassociates.com
rundellassociates.com

Client **MR & MRS JACKSON**

Structural Engineer -

Services Engineer -

Quantity Surveyor -

Project **Broadwell House**

Drawing Title

Proposed

External Timber Door Schedule

Planning

Date 29.07.2021 Revision A



Scale 1:20, 1:5 @ A3

Job No. 3509

Drawing No. **P.928/A**


Drawn by AR Checked

EXTERNAL TIMBER DOORS - ELEVATION, SECTION

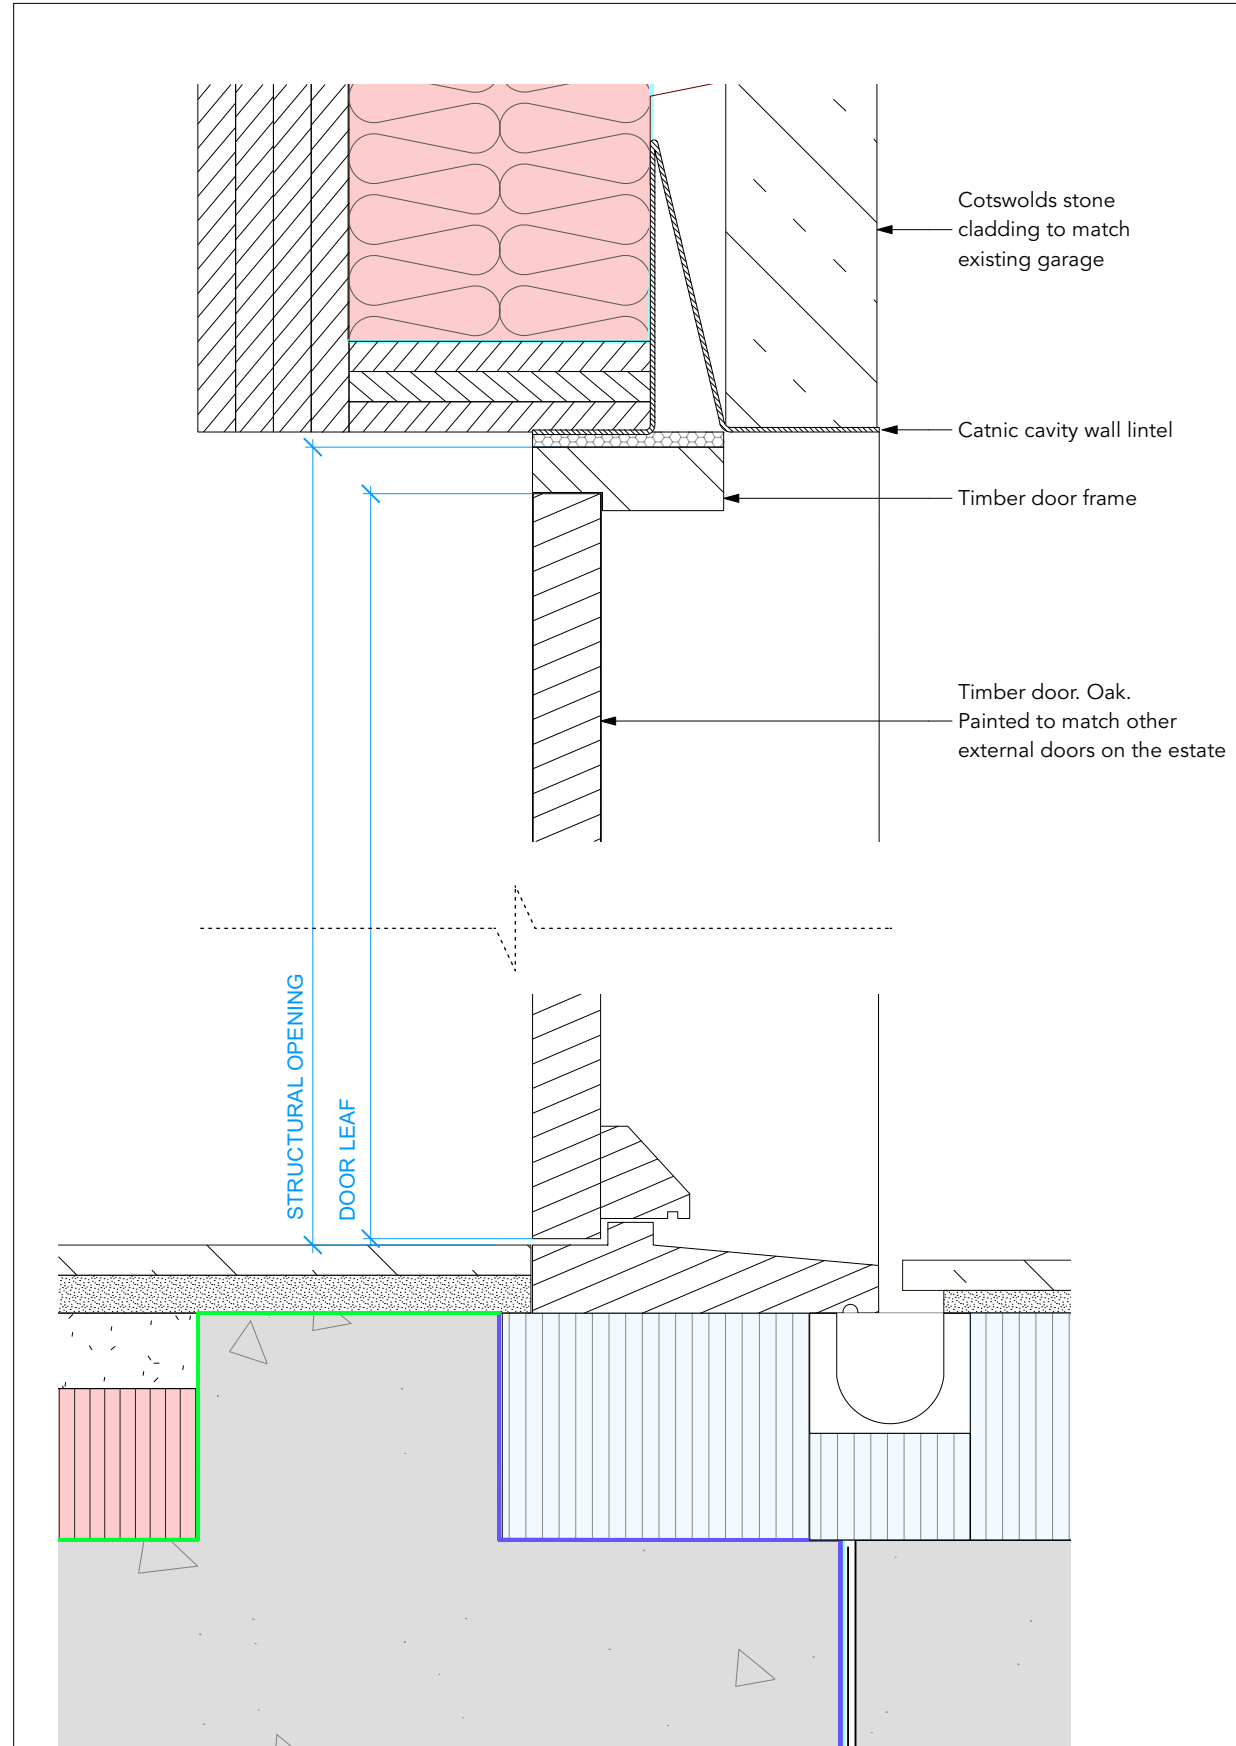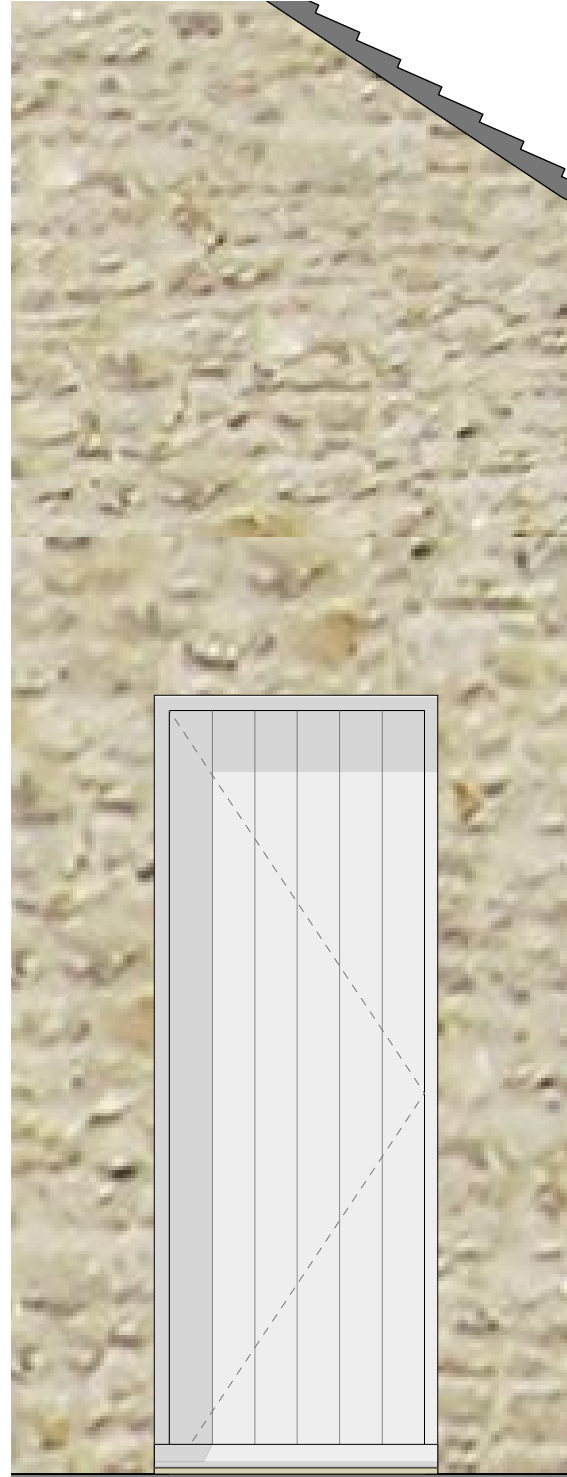

GF.10.D2	MACHINERY GARAGE
Structural Opening:	847 x 2070 mm
Door Size:	762 x 2025 mm
Frame:	Oak
Finish:	Painted to match other external doors on the estate.
Fire Rating:	Drawing Ref:
Note:	-
ELEVATION	Scale: 1:20

GF.10.D2 SECTION Scale: 1:5

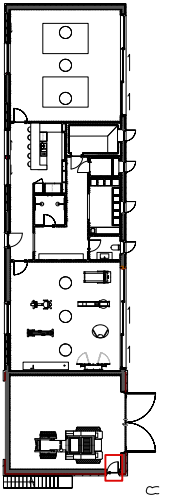

NOTE:
For all façade details,
refer to drawings
P.316/A/B/C

PLANNING

RUNDELL ASSOCIATES

Architecture & Design
12 Salem Rd, London W2 4DL

+44 (0)207 483 8360
office@rundellassociates.com

rundellassociates.com

Client **MR & MRS JACKSON**

Structural Engineer -

Services Engineer -

Quantity Surveyor -

Project **Broadwell House**

Drawing Title
**Proposed
External Timber Door Schedule
Planning**

Date **29.07.2021** | Revision **A**

Scale **1:20, 1:5 @ A3**



Job No. **3509**

Drawing No. **P.928/B**

Drawn by **AR**


Checked

EXTERNAL TIMBER DOORS - ELEVATION, SECTION

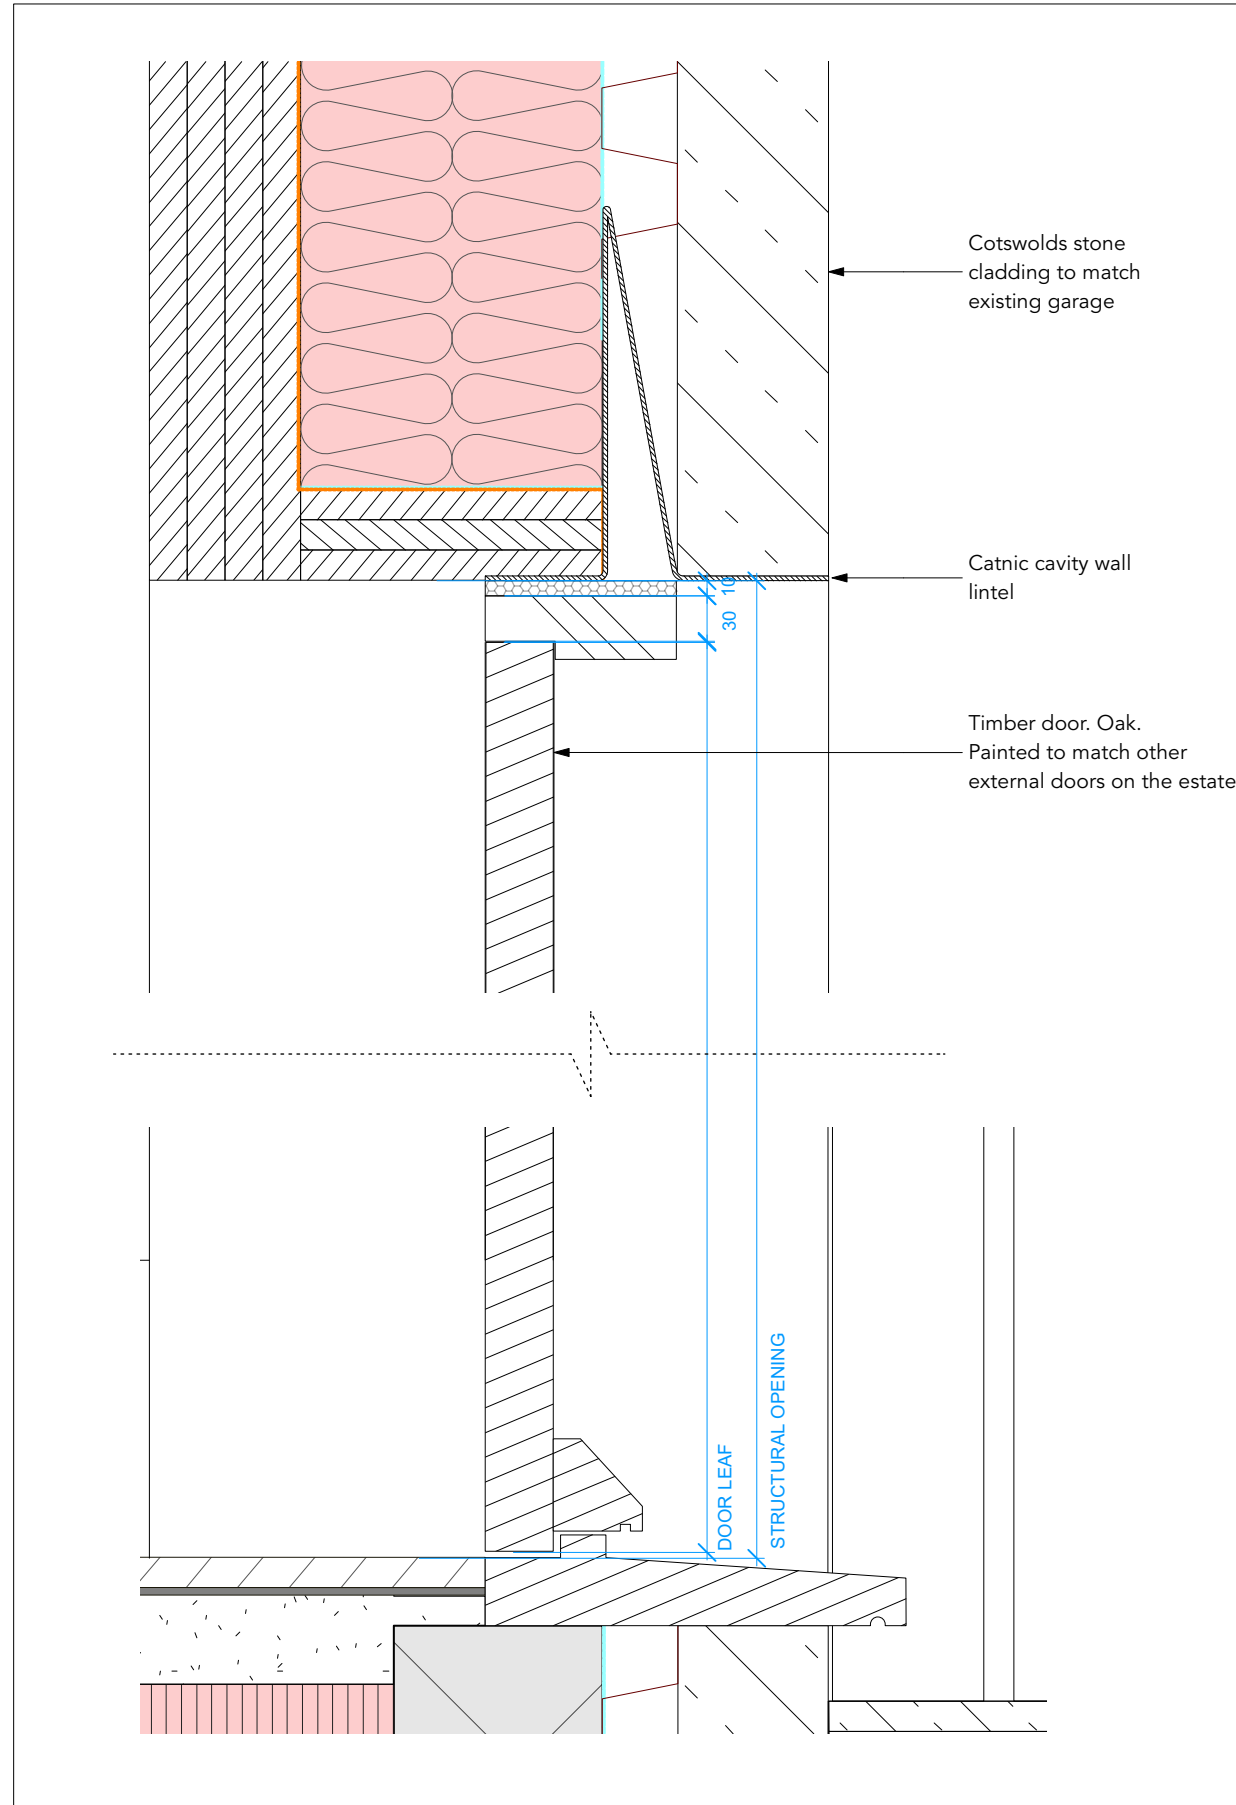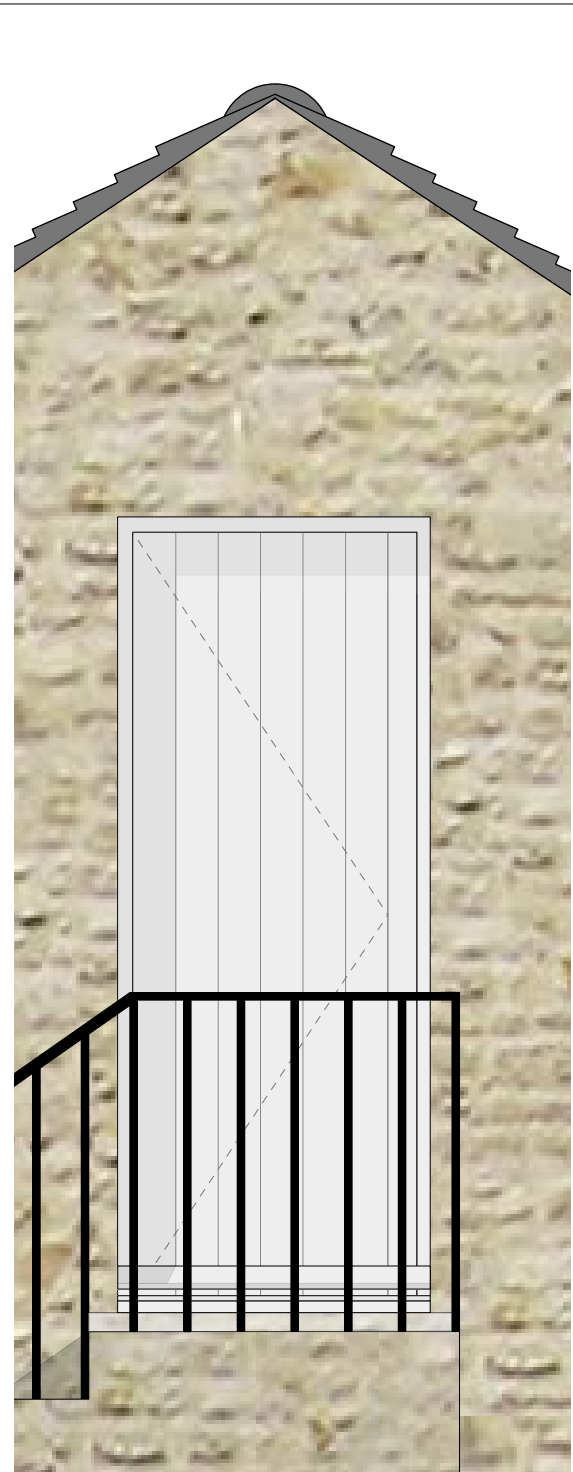

GF.10.D2 SECTION Scale: 1:5

1F.01.D1	SNUG/CINEMA ROOM
Structural Opening:	847 x 2070 mm
Door Size:	762 x 2025 mm
Frame:	Oak
Finish:	Painted to match other existing external doors on the estate.
Fire Rating:	Drawing Ref:
Note:	-
ELEVATION	Scale: 1:20

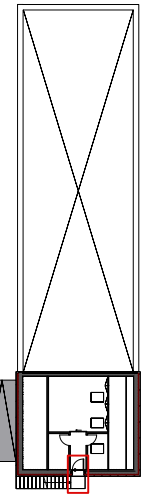

NOTE:
For all façade details,
refer to drawings
P.316/A/B/C

PLANNING

RUNDELL ASSOCIATES

Architecture & Design
12 Salem Rd, London W2 4DL

+44 (0)207 483 8360
office@rundellassociates.com

rundellassociates.com

Client **MR & MRS JACKSON**

Structural Engineer -

Services Engineer -

Quantity Surveyor -

Project **Broadwell House**

Drawing Title
**Proposed
External Timber Door Schedule
Planning**

Date **29.07.2021** Revision **A**

Scale **1:50 @ A3**

Job No. **3509**

Drawing No. **P.928/C**

Drawn by **AR** Checked