


# SLIDING DOOR SCHEDULE - ELEVATIONS

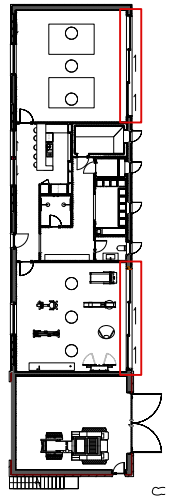

**NOTE:**  
For all façade details,  
refer to drawings  
P.316/A/B/C

## PLANNING

**RUNDELL ASSOCIATES**

Architecture & Design  
12 Salem Rd, London W2 4DL

+44 (0)207 483 8360  
office@rundellassociates.com

rundellassociates.com



Client **MR & MRS JACKSON**

Structural Engineer

-

Services Engineer

-

Quantity Surveyor

-

Project **Broadwell House**

Drawing Title

**Proposed**

**Sliding Door Schedule**

**Planning**

Date **29.07.2021** Revision **A**

Scale **1:20 @ A3**

Job No. **3509**

Drawing No.

**P.925/A**

Drawn by **AR**

Checked

GF.01.D1/GF.09.D3

GAMES ROOM/GYM

**Structural Opening:** 6672 x 2574 mm

**Door Size:** x 2554 mm

**Frame:** Fineline Doors - 22mm Slim Frame

**Finish:** RAL 7016 Anthracite grey

**Fire Rating:** N/A


**Drawing Ref:**

**Quantity:** x2

ELEVATION

Scale: 1:20


# SLIDING DOOR SCHEDULE - ELEVATIONS

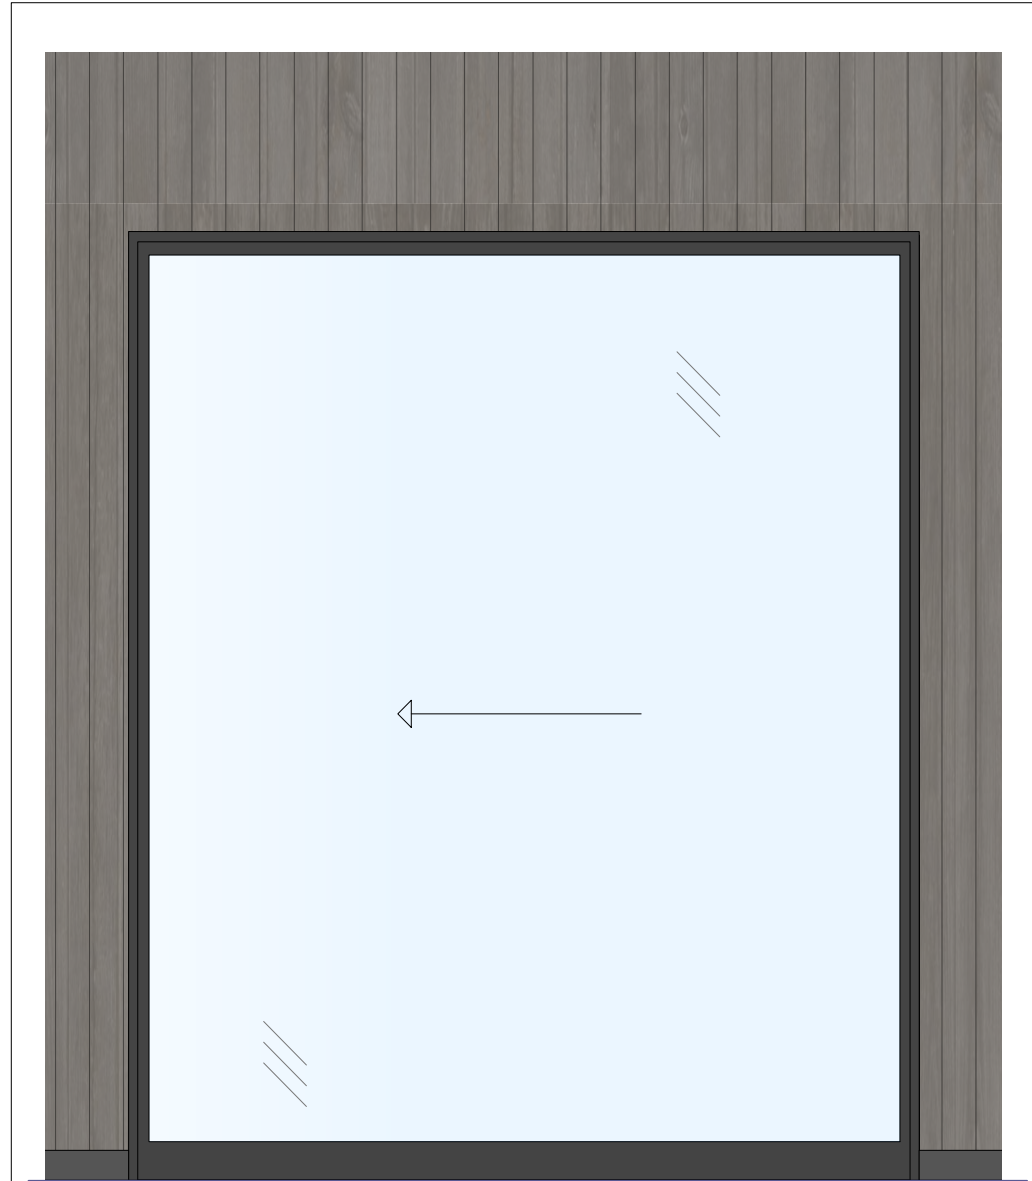

GF.01.D2 / GF.09.D2 (Sliding to the right) GAMES ROOM / GYM

<b>Structural Opening:</b>	2100 x 2574 mm
<b>Door Size:</b>	- x 2554 mm
<b>Frame:</b>	Fineline Doors - 22mm Slim Detail
<b>Finish:</b>	RAL 7016 Anthracite grey
<b>Fire Rating:</b>	N/A
<b>Quantity:</b>	x1
<b>Drawing Ref:</b>	


ELEVATION Scale: 1:20

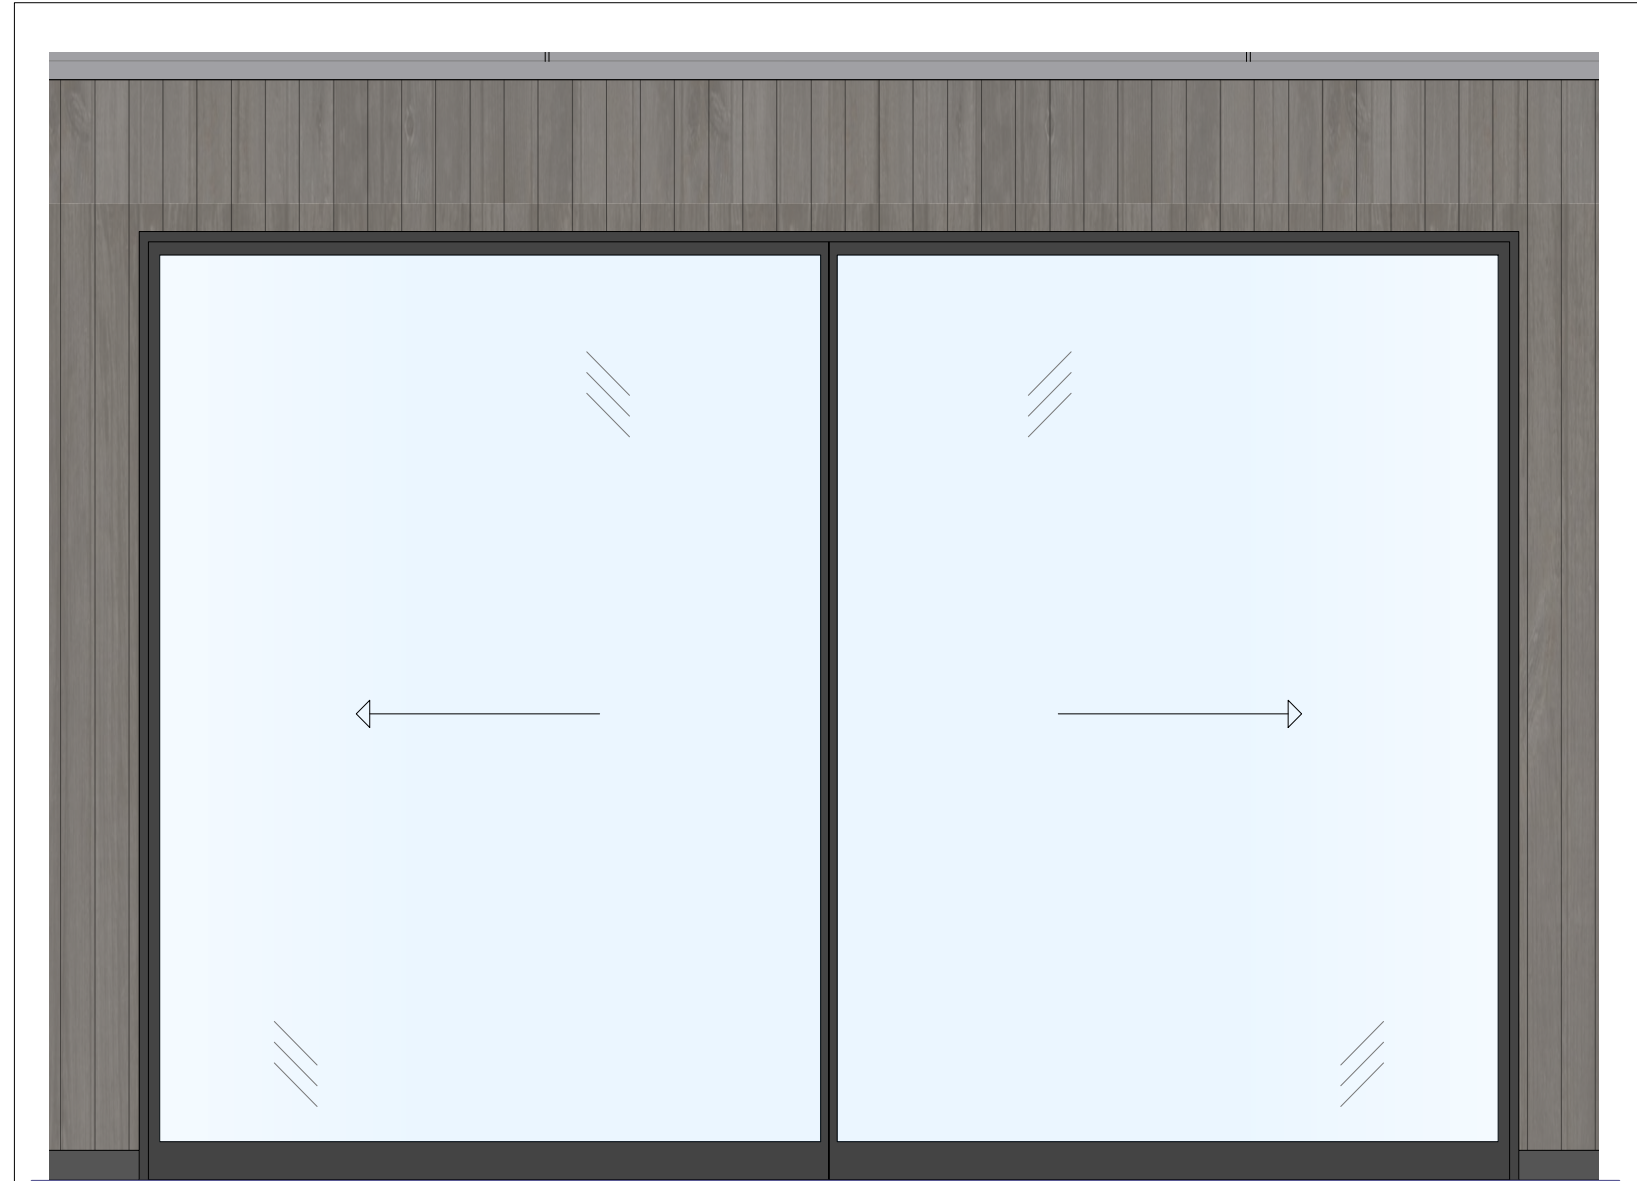

GF.02.D1

<b>Structural Opening:</b>	3670 x 2574 mm
<b>Door Size:</b>	- x 2554 mm
<b>Frame:</b>	Fineline Doors - 22mm Slim Detail
<b>Finish:</b>	RAL 7016 Anthracite grey
<b>Fire Rating:</b>	N/A
<b>Quantity:</b>	
<b>Drawing Ref:</b>	
<b>Note:</b>	-

ELEVATION Scale: 1:20

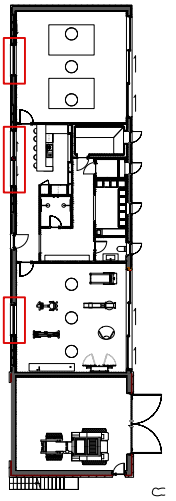

**NOTE:**  
For all façade details,  
refer to drawings  
P.316/A/B/C

## PLANNING

**RUNDELL ASSOCIATES**

Architecture & Design  
12 Salem Rd, London W2 4DL

+44 (0)207 483 8360  
office@rundellassociates.com

rundellassociates.com

Client **MR & MRS JACKSON**

Structural Engineer -

Services Engineer -

Quantity Surveyor -

Project **Broadwell House**

Drawing Title  
**Proposed  
Sliding Door Schedule  
Planning**

Date **29.07.2021** | Revision **A**


Scale **1:20 @ A3**

Job No. **3509**

Drawing No. **P.925/B**


Drawn by **AR** | Checked

# SLIDING DOOR SCHEDULE - SECTIONS

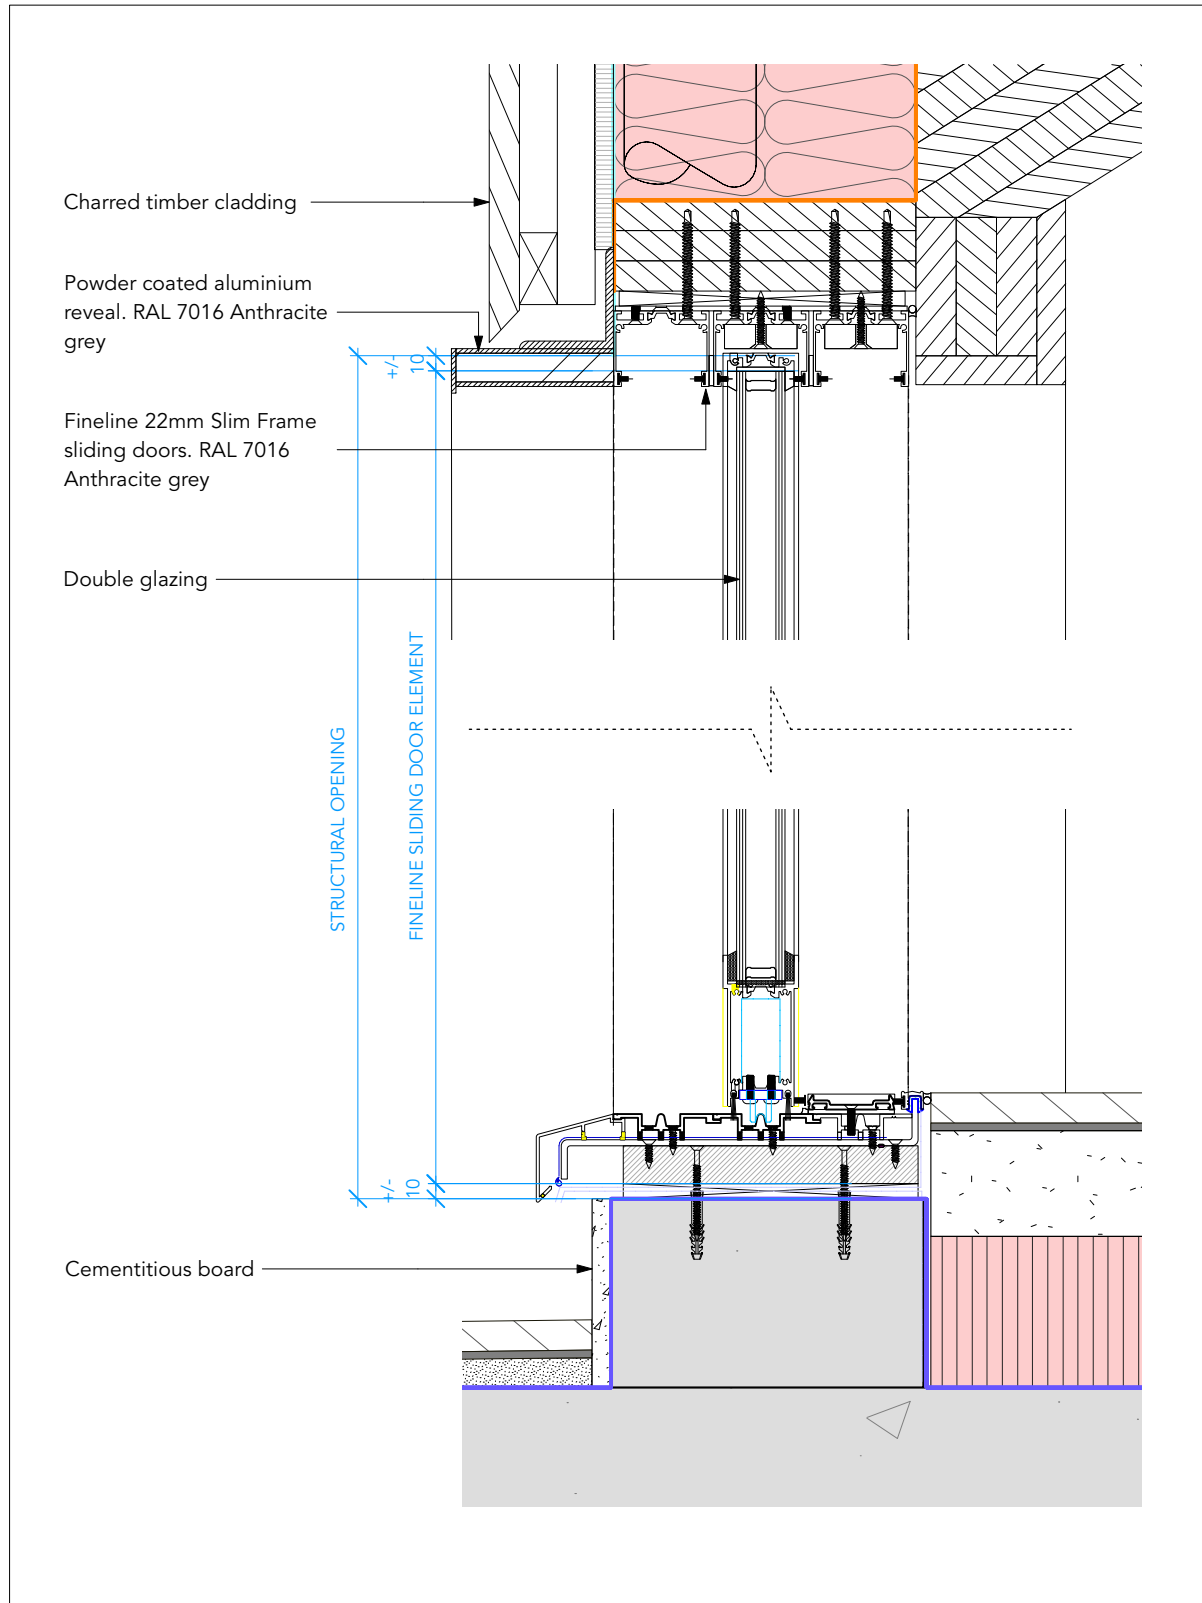


GF.01.D1/GF.09.D3 - TYPICAL SECTION - A

Scale: 1:5

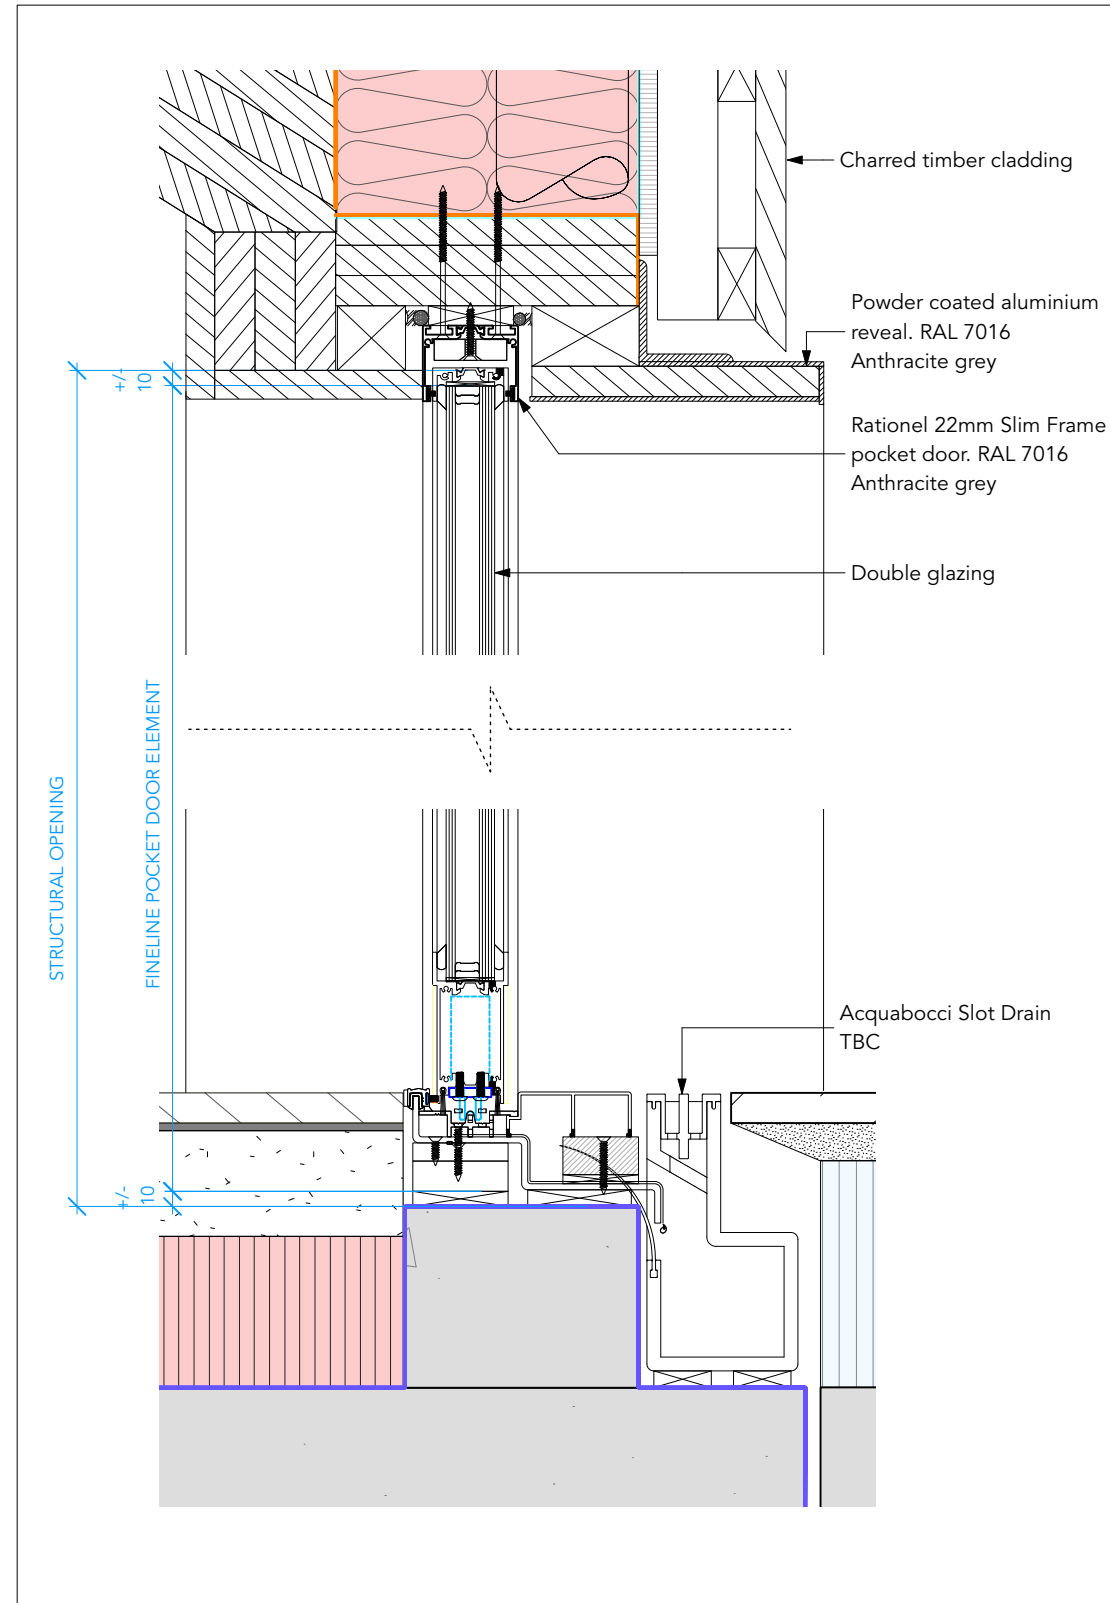

GF.01.D2/GF.09.D2/GF.02.D1 - TYPICAL SECTION - B

Scale: 1:5

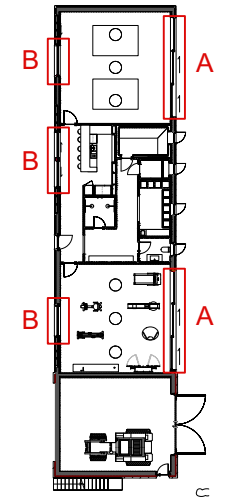

**NOTE:**  
For all façade details,  
refer to drawings  
P.316/A/B/C

## PLANNING

RUNDELL ASSOCIATES

Architecture & Design  
12 Salem Rd, London W2 4DL

+44 (0)207 483 8360  
office@rundellassociates.com

rundellassociates.com

Client  
**MR & MRS JACKSON**

Structural Engineer

Services Engineer

Quantity Surveyor

Project **Broadwell House**

Drawing Title  
**Proposed  
Sliding Door Schedule  
Planning**

Date **29.07.2021** Revision **A**

Scale **1:5 @ A3**

Job No. **3509**

Drawing No. **P.925/C**

Drawn by **AR** Checked