





Proposed Front Elevation



Proposed Rear Elevation

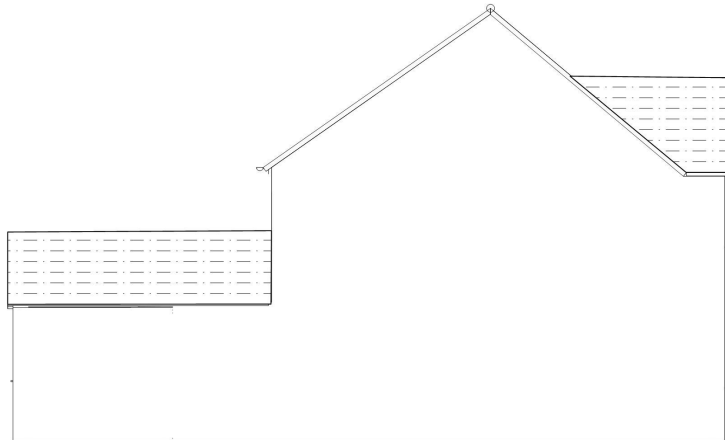

Proposed Side Elevation

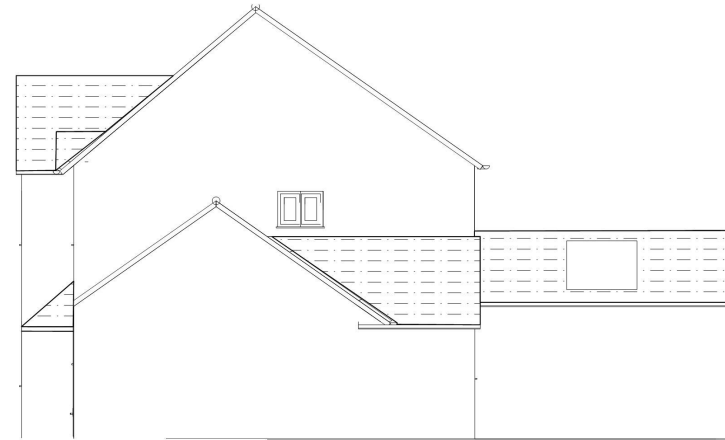

Proposed Side Elevation

| | |
|---|----------------|
| Drawing title: Proposed Elevations | |
| Client: Mr & Mrs Wood. 6, Bluebell Grove, Up Hatherley, Cheltenham. GL51 38J | |
| Scale: 1:100 A3 | Dwg. no. W/PE1 |
| Date created: June 2021 | |