



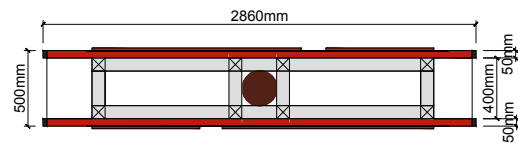


1 PLAN  
Scale: 1:50



5 SECTION A-A  
Scale: 1:50

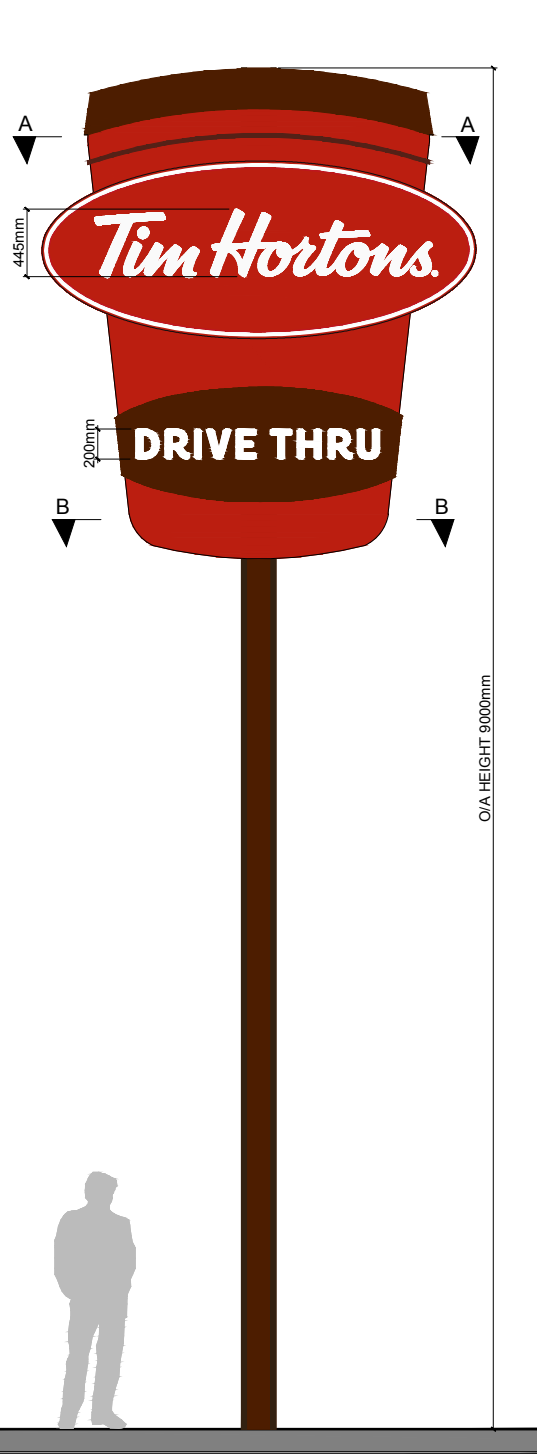

2 FRONT ELEVATION  
Scale: 1:50

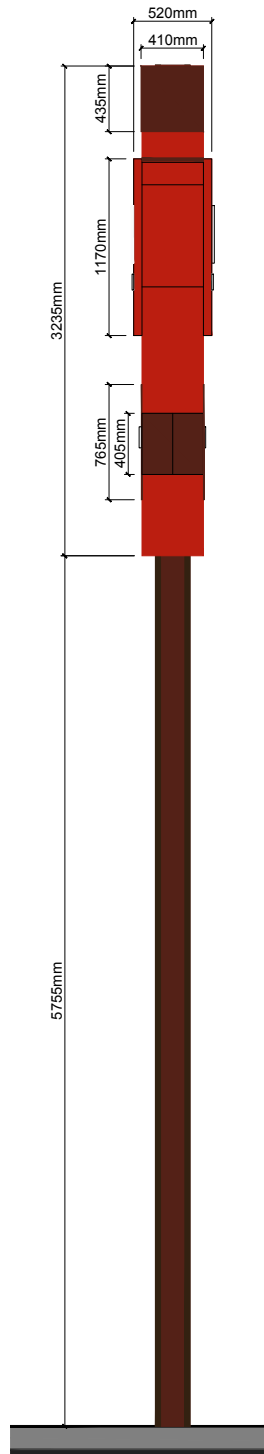

3 SIDE ELEVATION  
Scale: 1:50



4 DETAIL 1 - LOGO LOCK UP  
Scale: 1:20

**GENERAL NOTES**

REQUIRES POWER FOR INTERNAL LIGHTING

LUMINANCE TO BE 500Cd/m2 WITHIN SIGNAGE

CONTRACTOR TO ADVISE ON STRUCTURAL REQUIREMENTS FOR SIGN

ALL POWDER-COATING TO BE AT 60% SHINE

**IMPORTANT:**



1) ALL DIMENSIONS AND SIZES TO BE CHECKED BY THE RELEVANT CONTRACTOR OR SUBCONTRACTOR ON SITE PRIOR TO THE COMMENCEMENT OF WORKS AND ANY DISCREPANCIES REPORTED TO THE DESIGNER.

2) COPYRIGHT: THIS DRAWING IS COPYRIGHT OF BEYOND COMMUNICATIONS LTD AND MUST NOT BE REPRODUCED, ALTERED OR PASSED TO ANY THIRD PARTY WITHOUT PRIOR WRITTEN CONSENT.

**SIGNAGE QUANTITIES**

#	NAME	QTY:
DTS 1A	TOTEM	X1
DTS 3A	HEIGHT LIMITER 3.6m	X1
DTS 4	ROTATING LEADER BOARD	X1
DTS 5	ORDER POINT	X1
DTS 6	MENU BOARD	X1

- ALUMINIUM CAP, POWDER COATED BROWN TO MATCH RAL 8017.
- ALUMINIUM TRIM POWDER-COATED BROWN TO MATCH RAL 8017.
- ILLUMINATED PANEL. RED ACRYLIC FRONT FACE TO MATCH PANTONE 186C. INTERNALLY ILLUMINATED.
- ALUMINIUM OVAL TRIM AND RETURNS POWDER-COATED RED TO MATCH RAL 3020.
- ILLUMINATED WHITE ACRYLIC LETTERS FLUSH WITH RED FASCIA PANEL.
- ILLUMINATED PANEL. RED ACRYLIC FRONT FACE TO MATCH PANTONE 186C. INTERNALLY ILLUMINATED.
- ILLUMINATED PANEL. RED ACRYLIC FRONT FACE TO MATCH PANTONE 186C. INTERNALLY ILLUMINATED.
- ILLUMINATED PUSH THROUGH WHITE ACRYLIC LETTERS FLUSH WITH FRONT FASCIA PANEL.
- ALUMINIUM WRAP-AROUND TRIM, POWDER COATED BROWN TO MATCH RAL 8017.
- ILLUMINATED PANEL. RED ACRYLIC FRONT FACE TO MATCH PANTONE 186C. INTERNALLY ILLUMINATED.
- 230mm DIAMETER STRUCTURAL METAL POST APPROX 9m HIGH FINISHED TO MATCH RAL 8017.

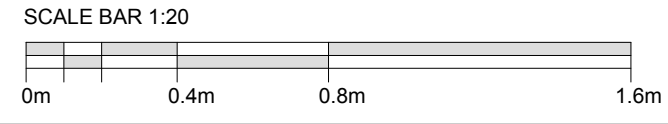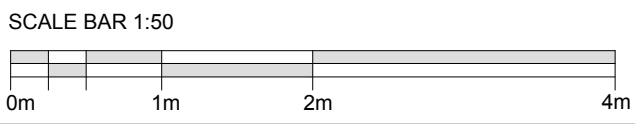

TO BE READ IN CONJUNCTION WITH STRUCTURAL BASE DRAWINGS AND CALCULATIONS

REV	DATE	DESCRIPTION	NAME
Status: <b>PLANNING</b>			

**Beyond**  
LONDON  
4a KING STREET STUDIOS, LONDON, W6 0QA  
WWW.BEYONDLONDON.COM  
TEL: 020 8846 3880

Client:  
**Tim Hortons.**

Project Name:  
**TEESSIDE DRIVE THRU SIGNAGE**

Format:  
**NON-STANDARD DRIVE-THRU**

Title:  
**SIGN DTS 1A - TOTEM**

Site Address:  
**HAYDOCK PARK ROAD  
TEESSIDE RETAIL PARK  
STOCKTON-ON-TEES  
TS17 7BG**

Drawing No:  
**7416 (ADV) DTS-1A**

Date: 17/05/2021 Scale: 1:20/50 @A3

Drawn by: SU Checked: MC