


**GENERAL NOTES**


- REQUIRES POWER FOR INTERNAL LIGHTING
- LUMINANCE TO BE 500Cd/m2 WITHIN SIGNAGE
- CONTRACTOR TO ADVISE ON STRUCTURAL REQUIREMENTS FOR SIGN
- ALL POWDER-COATING TO BE AT 60% SHINE
- REQUIRES POWER AND DATA, CABLES TO BE TWIDUCTED

**IMPORTANT:**

- ALL DIMENSIONS AND SIZES TO BE CHECKED BY THE RELEVANT CONTRACTOR OR SUBCONTRACTOR ON SITE PRIOR TO THE COMMENCEMENT OF WORKS AND ANY DISCREPANCIES REPORTED TO THE DESIGNER.
- COPYRIGHT: THIS DRAWING IS COPYRIGHT OF BEYOND COMMUNICATIONS LTD AND MUST NOT BE REPRODUCED, ALTERED OR PASSED TO ANY THIRD PARTY WITHOUT PRIOR WRITTEN CONSENT.

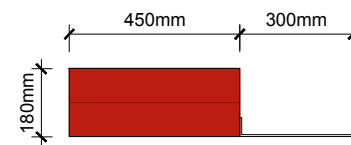


1 PLAN  
Scale: 1:20

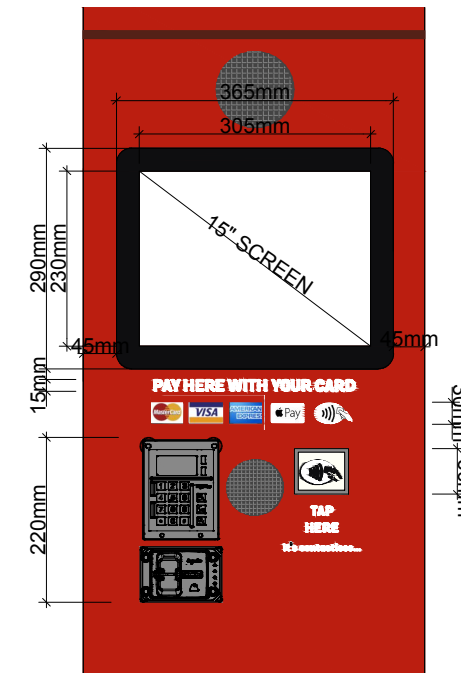

5 FRONT CLOSE UP  
Scale: 1:10

CONTACTLESS PAY TOUCH PAD MOUNTED INTERNALLY BEHIND WHITE OPAL ACRYLIC SIGN. ENTIRE PANEL TO BE ILLUMINATED.

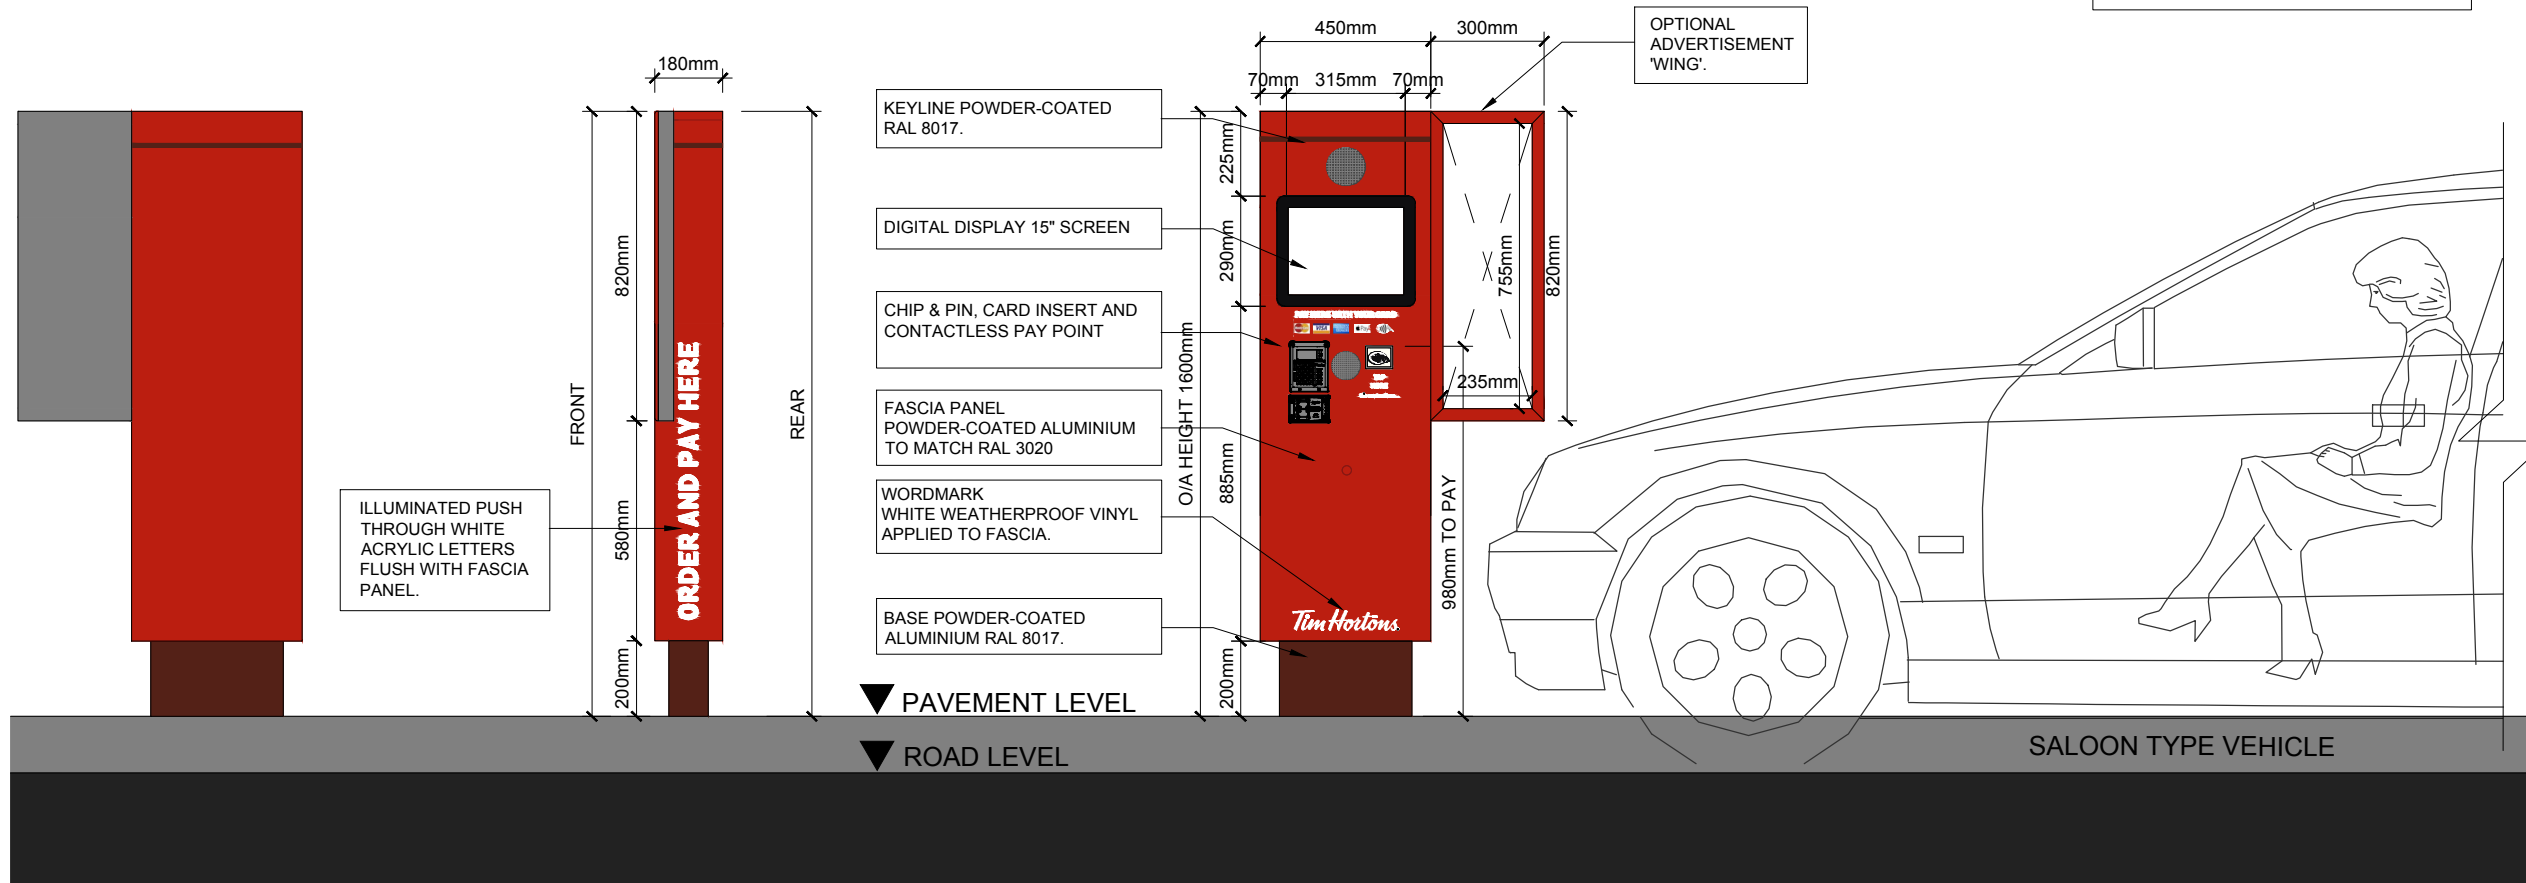


4 REAR ELEVATION  
Scale: 1:20

3 SIDE ELEVATION  
Scale: 1:20

2 FRONT ELEVATION  
Scale: 1:20

SCALE BAR 1:20

 

**SIGNAGE QUANTITIES**

#	NAME	QTY:
DTS 1A	TOTEM	X1
DTS 3A	HEIGHT LIMITER 3.6m	X1
DTS 4	ROTATING LEADER BOARD	X1
DTS 5	ORDER POINT	X1
DTS 6	MENU BOARD	X1

REV	DATE	DESCRIPTION	NAME
-----	------	-------------	------

Status: **PLANNING**

**Beyond**  
LONDON  
4a KING STREET STUDIOS, LONDON, W6 0QA  
WWW.BEYONDLONDON.COM  
TEL: 020 8846 3880

Client:  
**Tim Hortons.**

Project Name:  
**TEESSIDE DRIVE THRU SIGNAGE**

Format:  
**NON-STANDARD DRIVE-THRU**

Title:  
**DTS 5 - ORDER POINT (CONTACTLESS)**

Site Address:  
**HAYDOCK PARK ROAD  
TEESSIDE RETAIL PARK  
STOCKTON-ON-TEES  
TS17 7BG**

Drawing No:  
**7416 (ADV) DTS-5**

Date: 17/05/2021 Scale: 1:20 @A3

Drawn by:  
**SU**

Checked:  
**MC**