





LOCATION PLAN
SCALE 1:1250

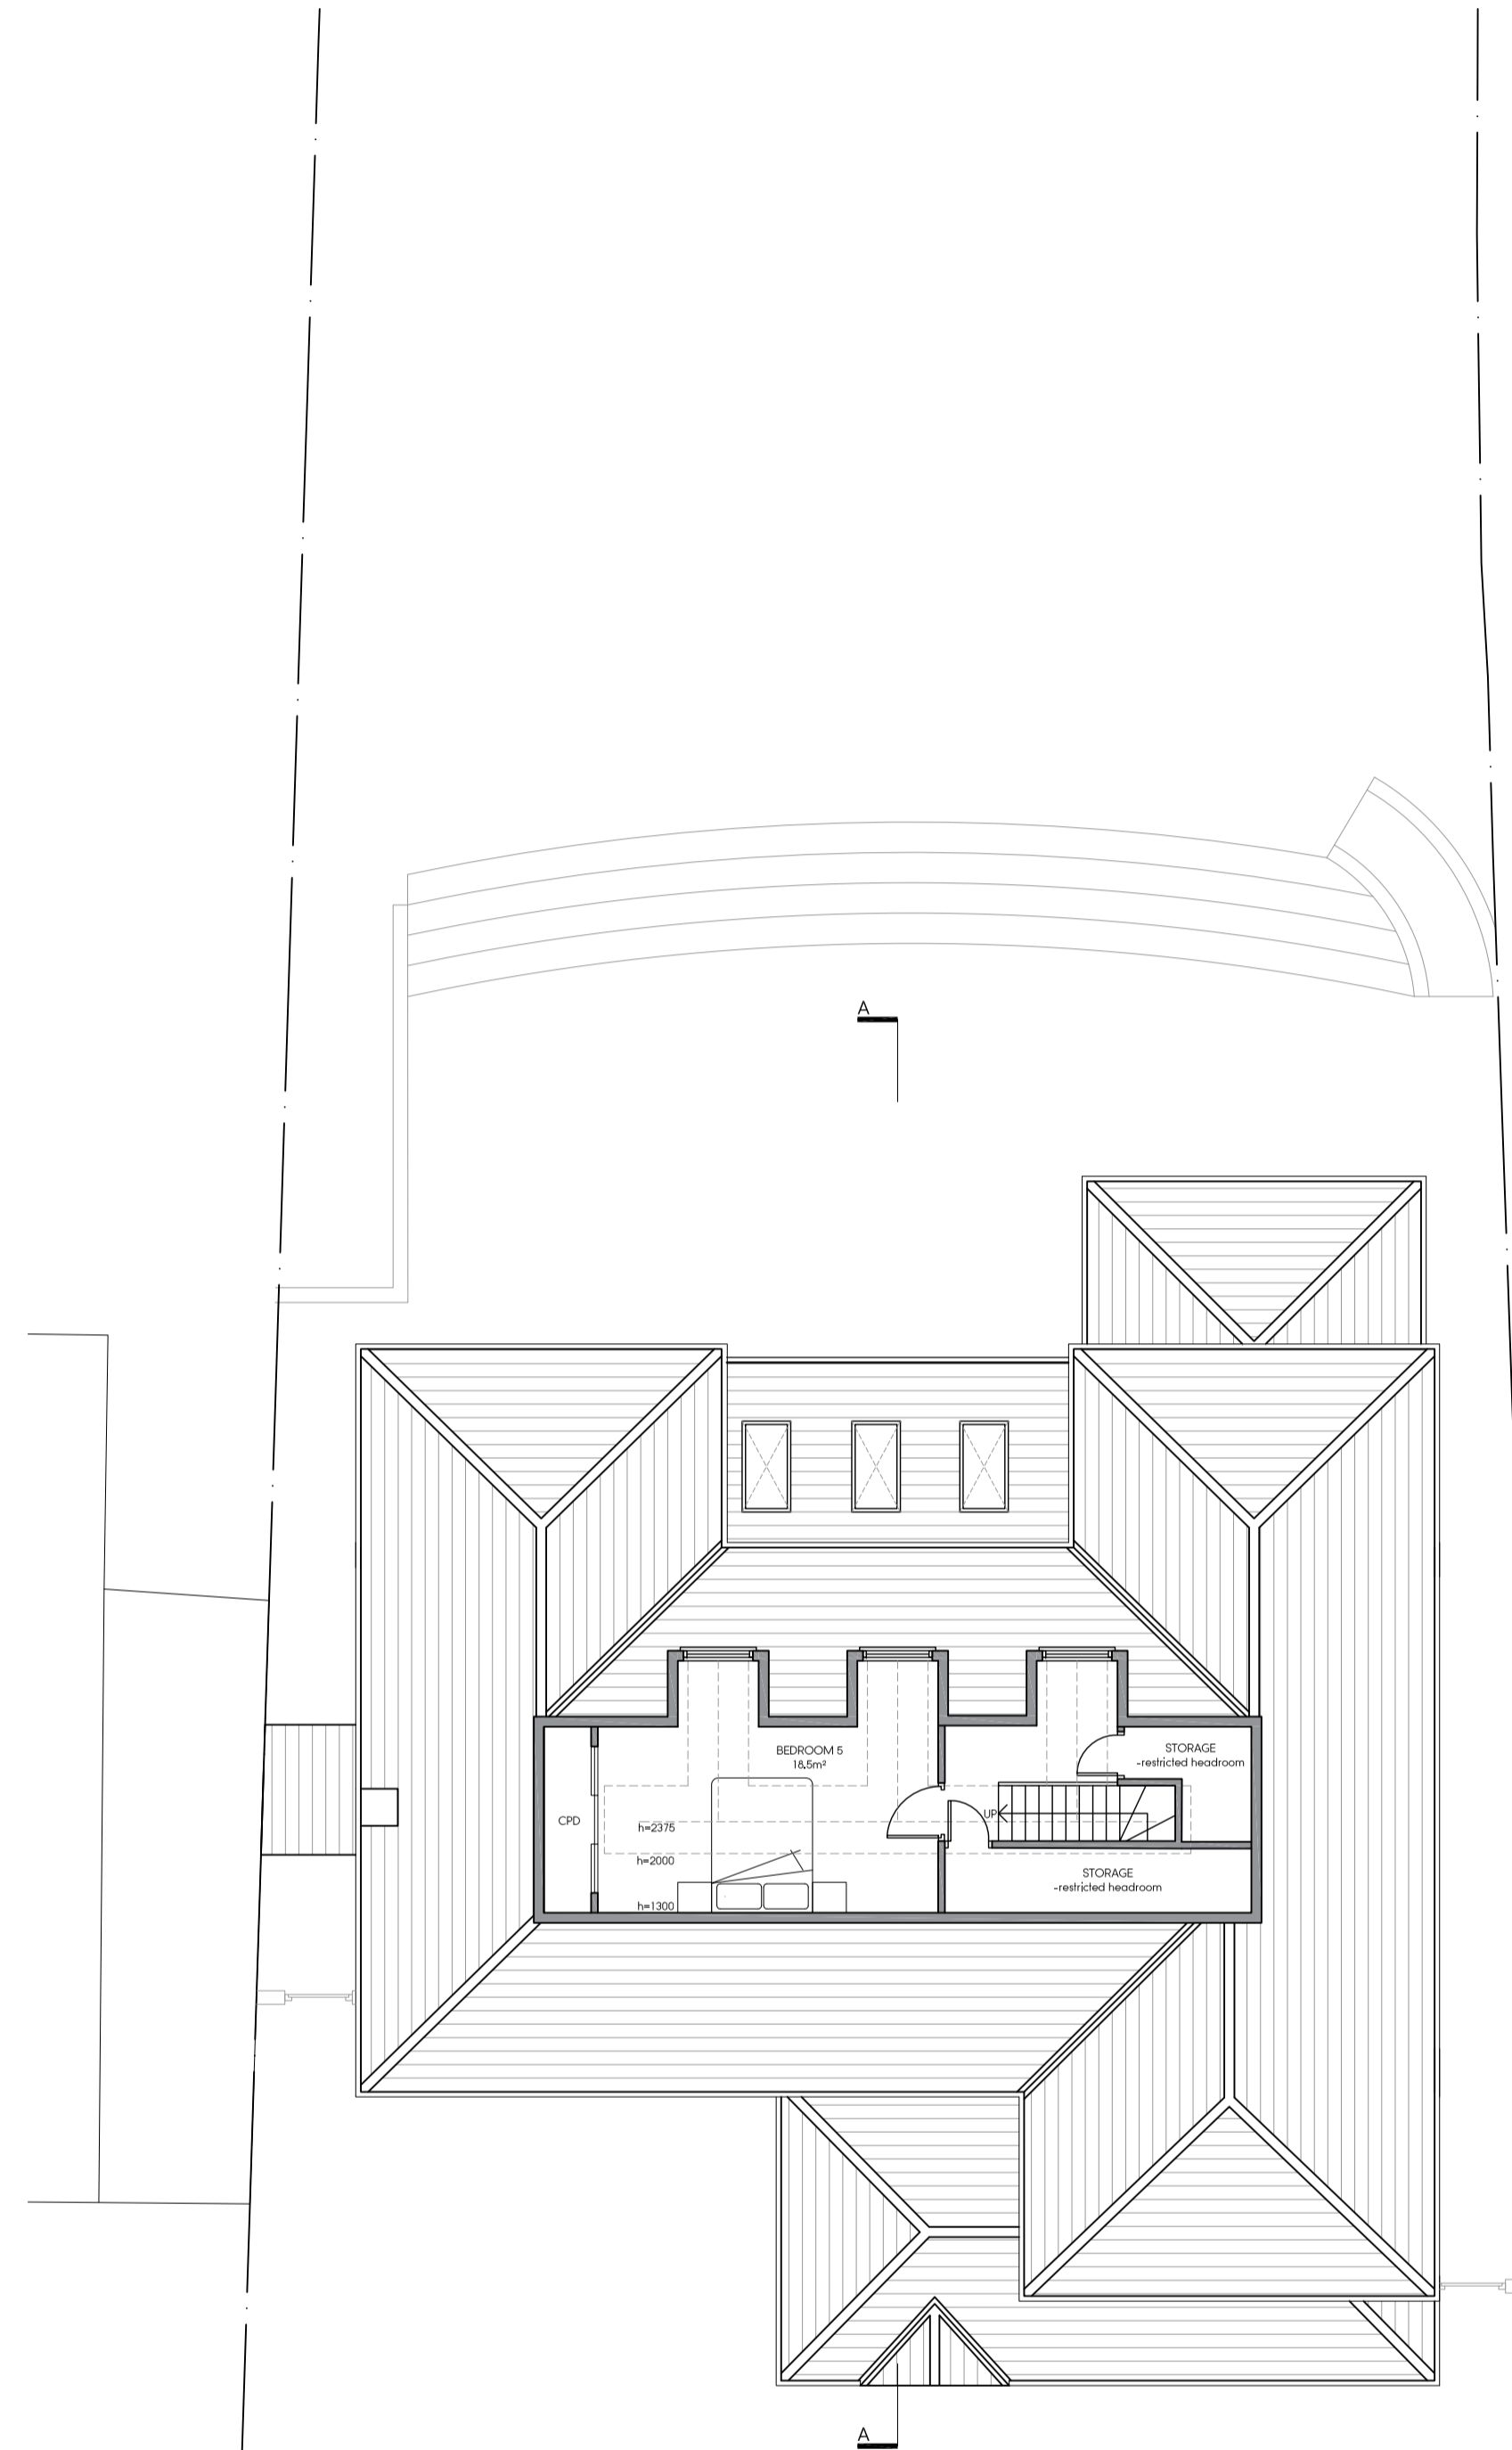

PROPOSED LOFT FLOOR PLAN

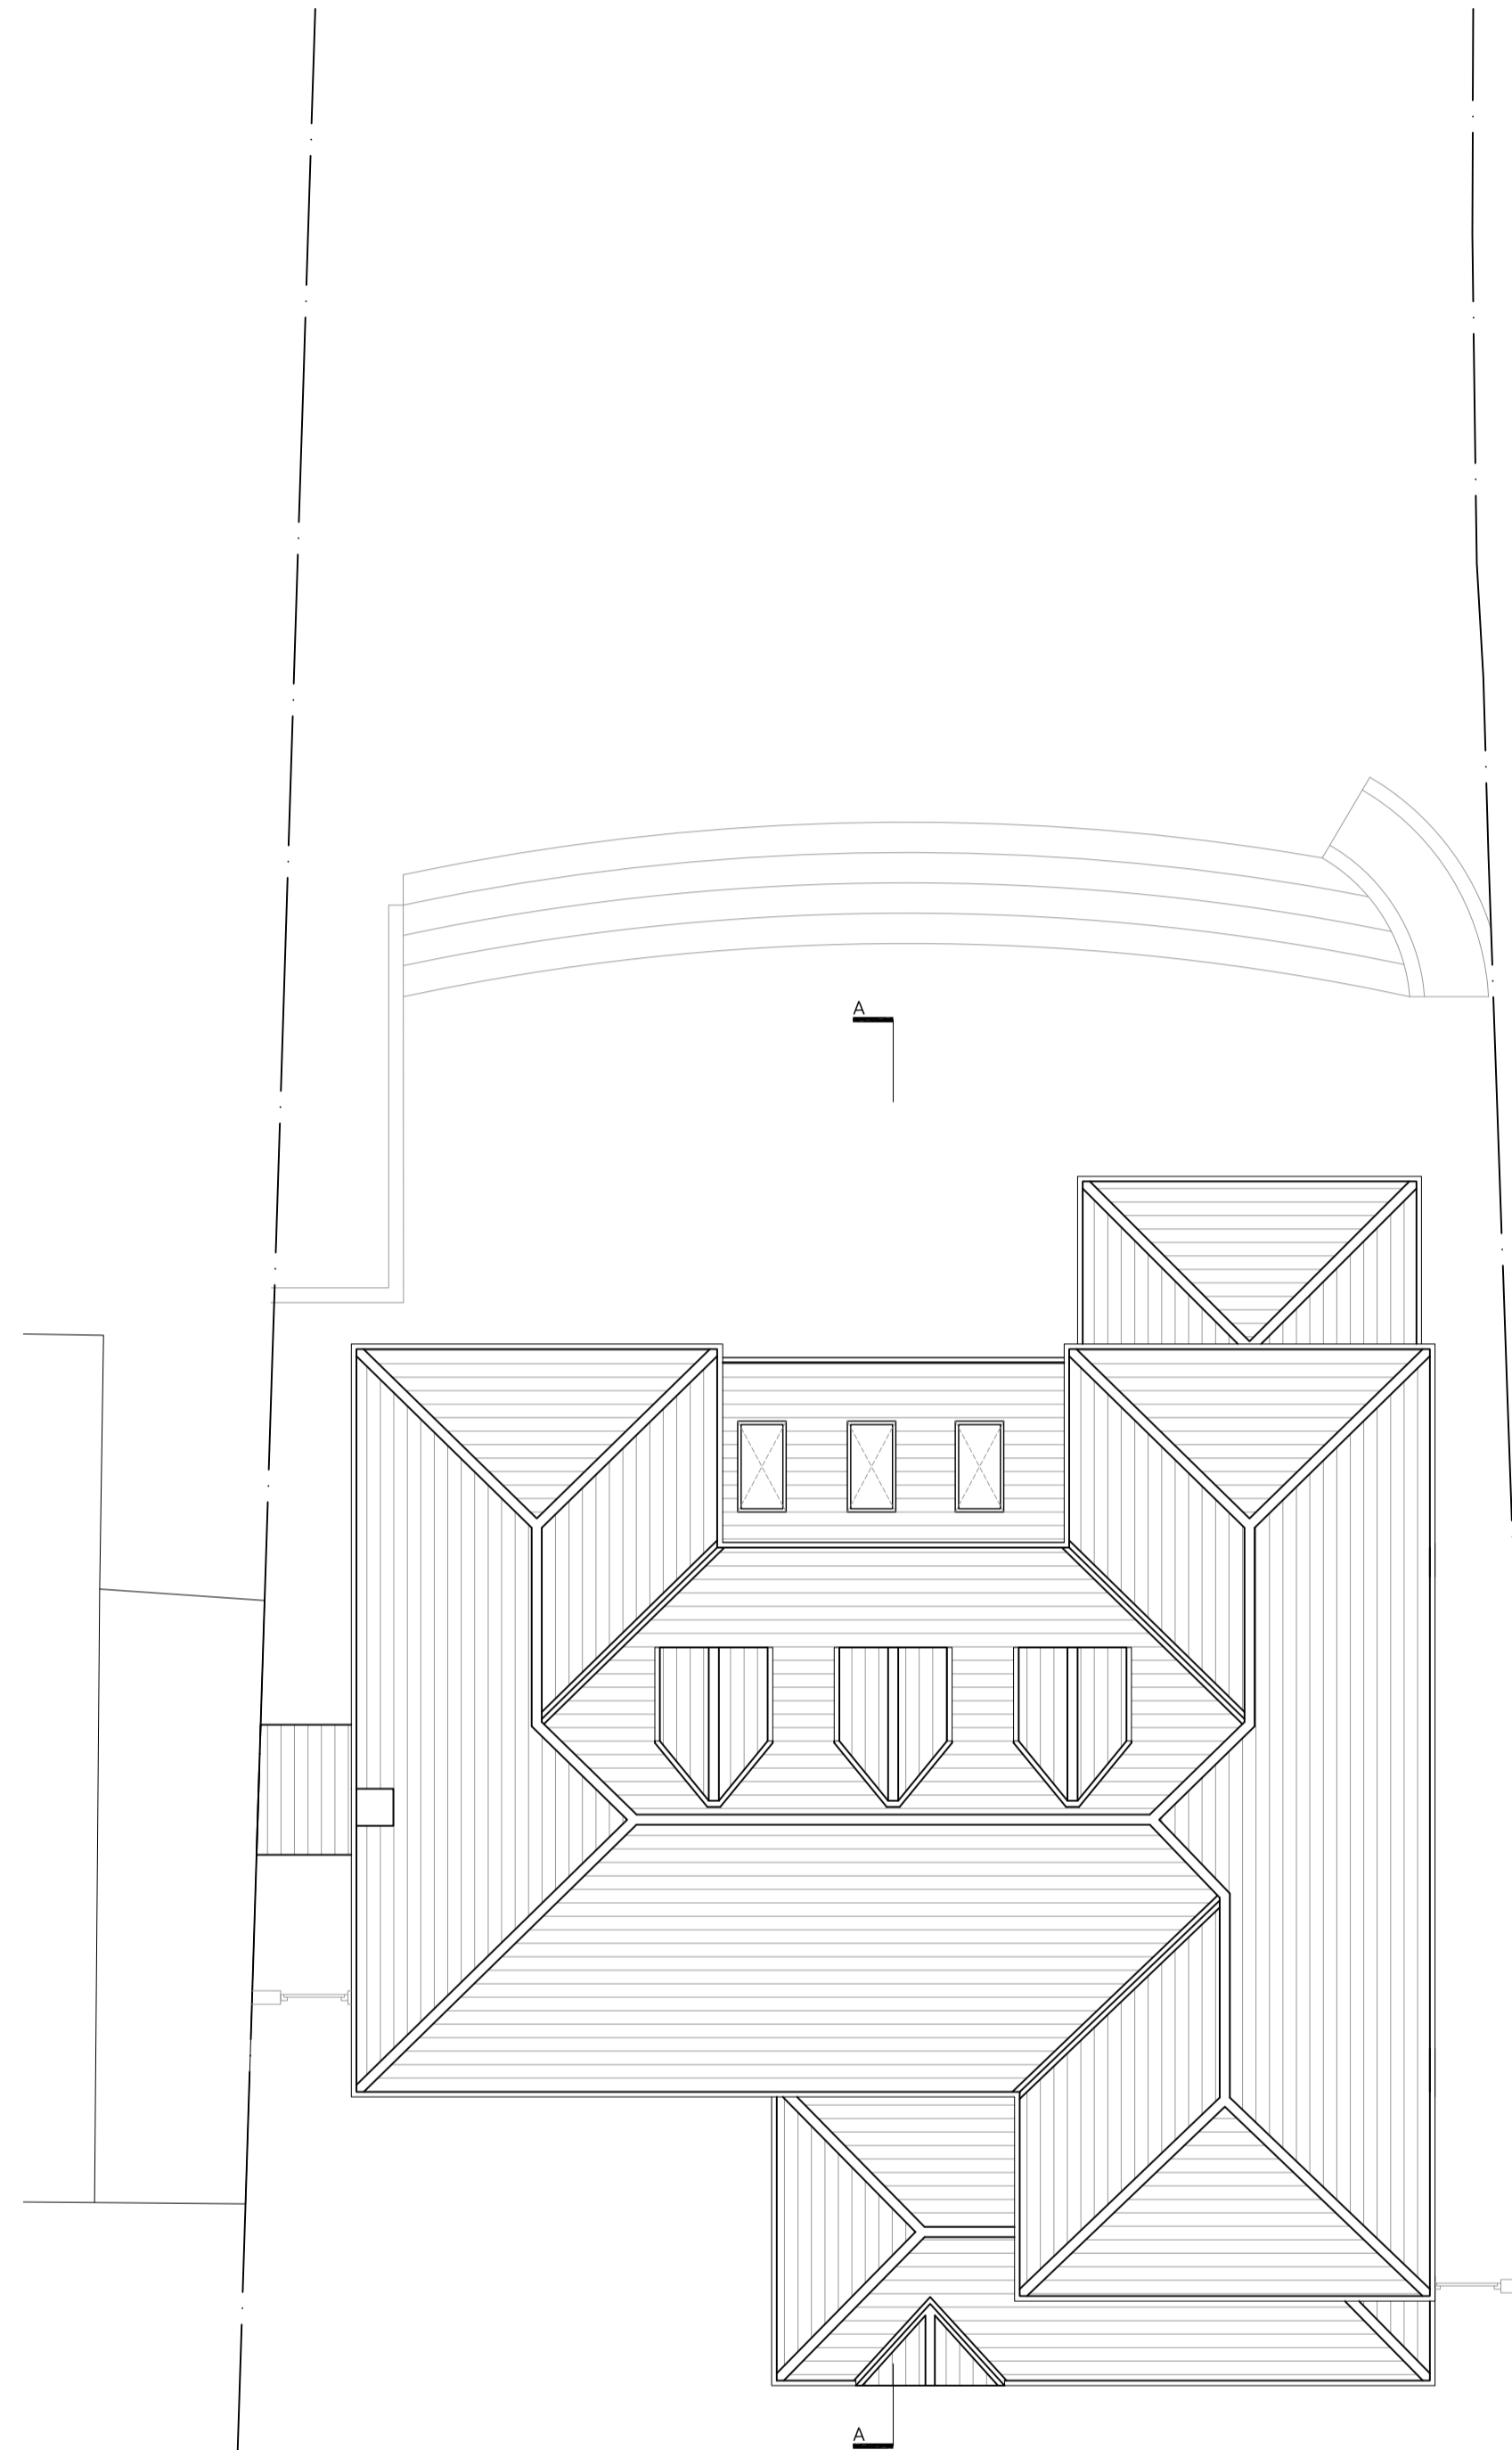

PROPOSED ROOF PLAN

Rev.	Date	Description	Init.
-	-	-	-

Client
MR JALIL

Project Title
PROPOSED EXTENSION AND CONVERSION
102 WOLSEY ROAD, MOOR PARK, HA6 2ED

Cad File	Sheet Size	Scale
P001	A1	1:100
Drawn by	Drawing Date	Approved by
AG	JUN 2021	NJ
Project No.	Drawing No.	Revision
1844	P206	-

Jutla Architects
2-4 High Street, Ruislip, Middlesex, HA4 7AR
t 01923 840077 f 01923 840078
info@jutla-architects.com
jutla-architects.com

This drawing is property of Jutla Architects Ltd © and must not be copied or otherwise reproduced. All dimensions must be checked on site before commencing work. No dimensions to be scaled from this drawing. This drawing was produced using AutoCad 2016.

PLANNING ISSUE