




LOCATION PLAN  
SCALE 1:1250

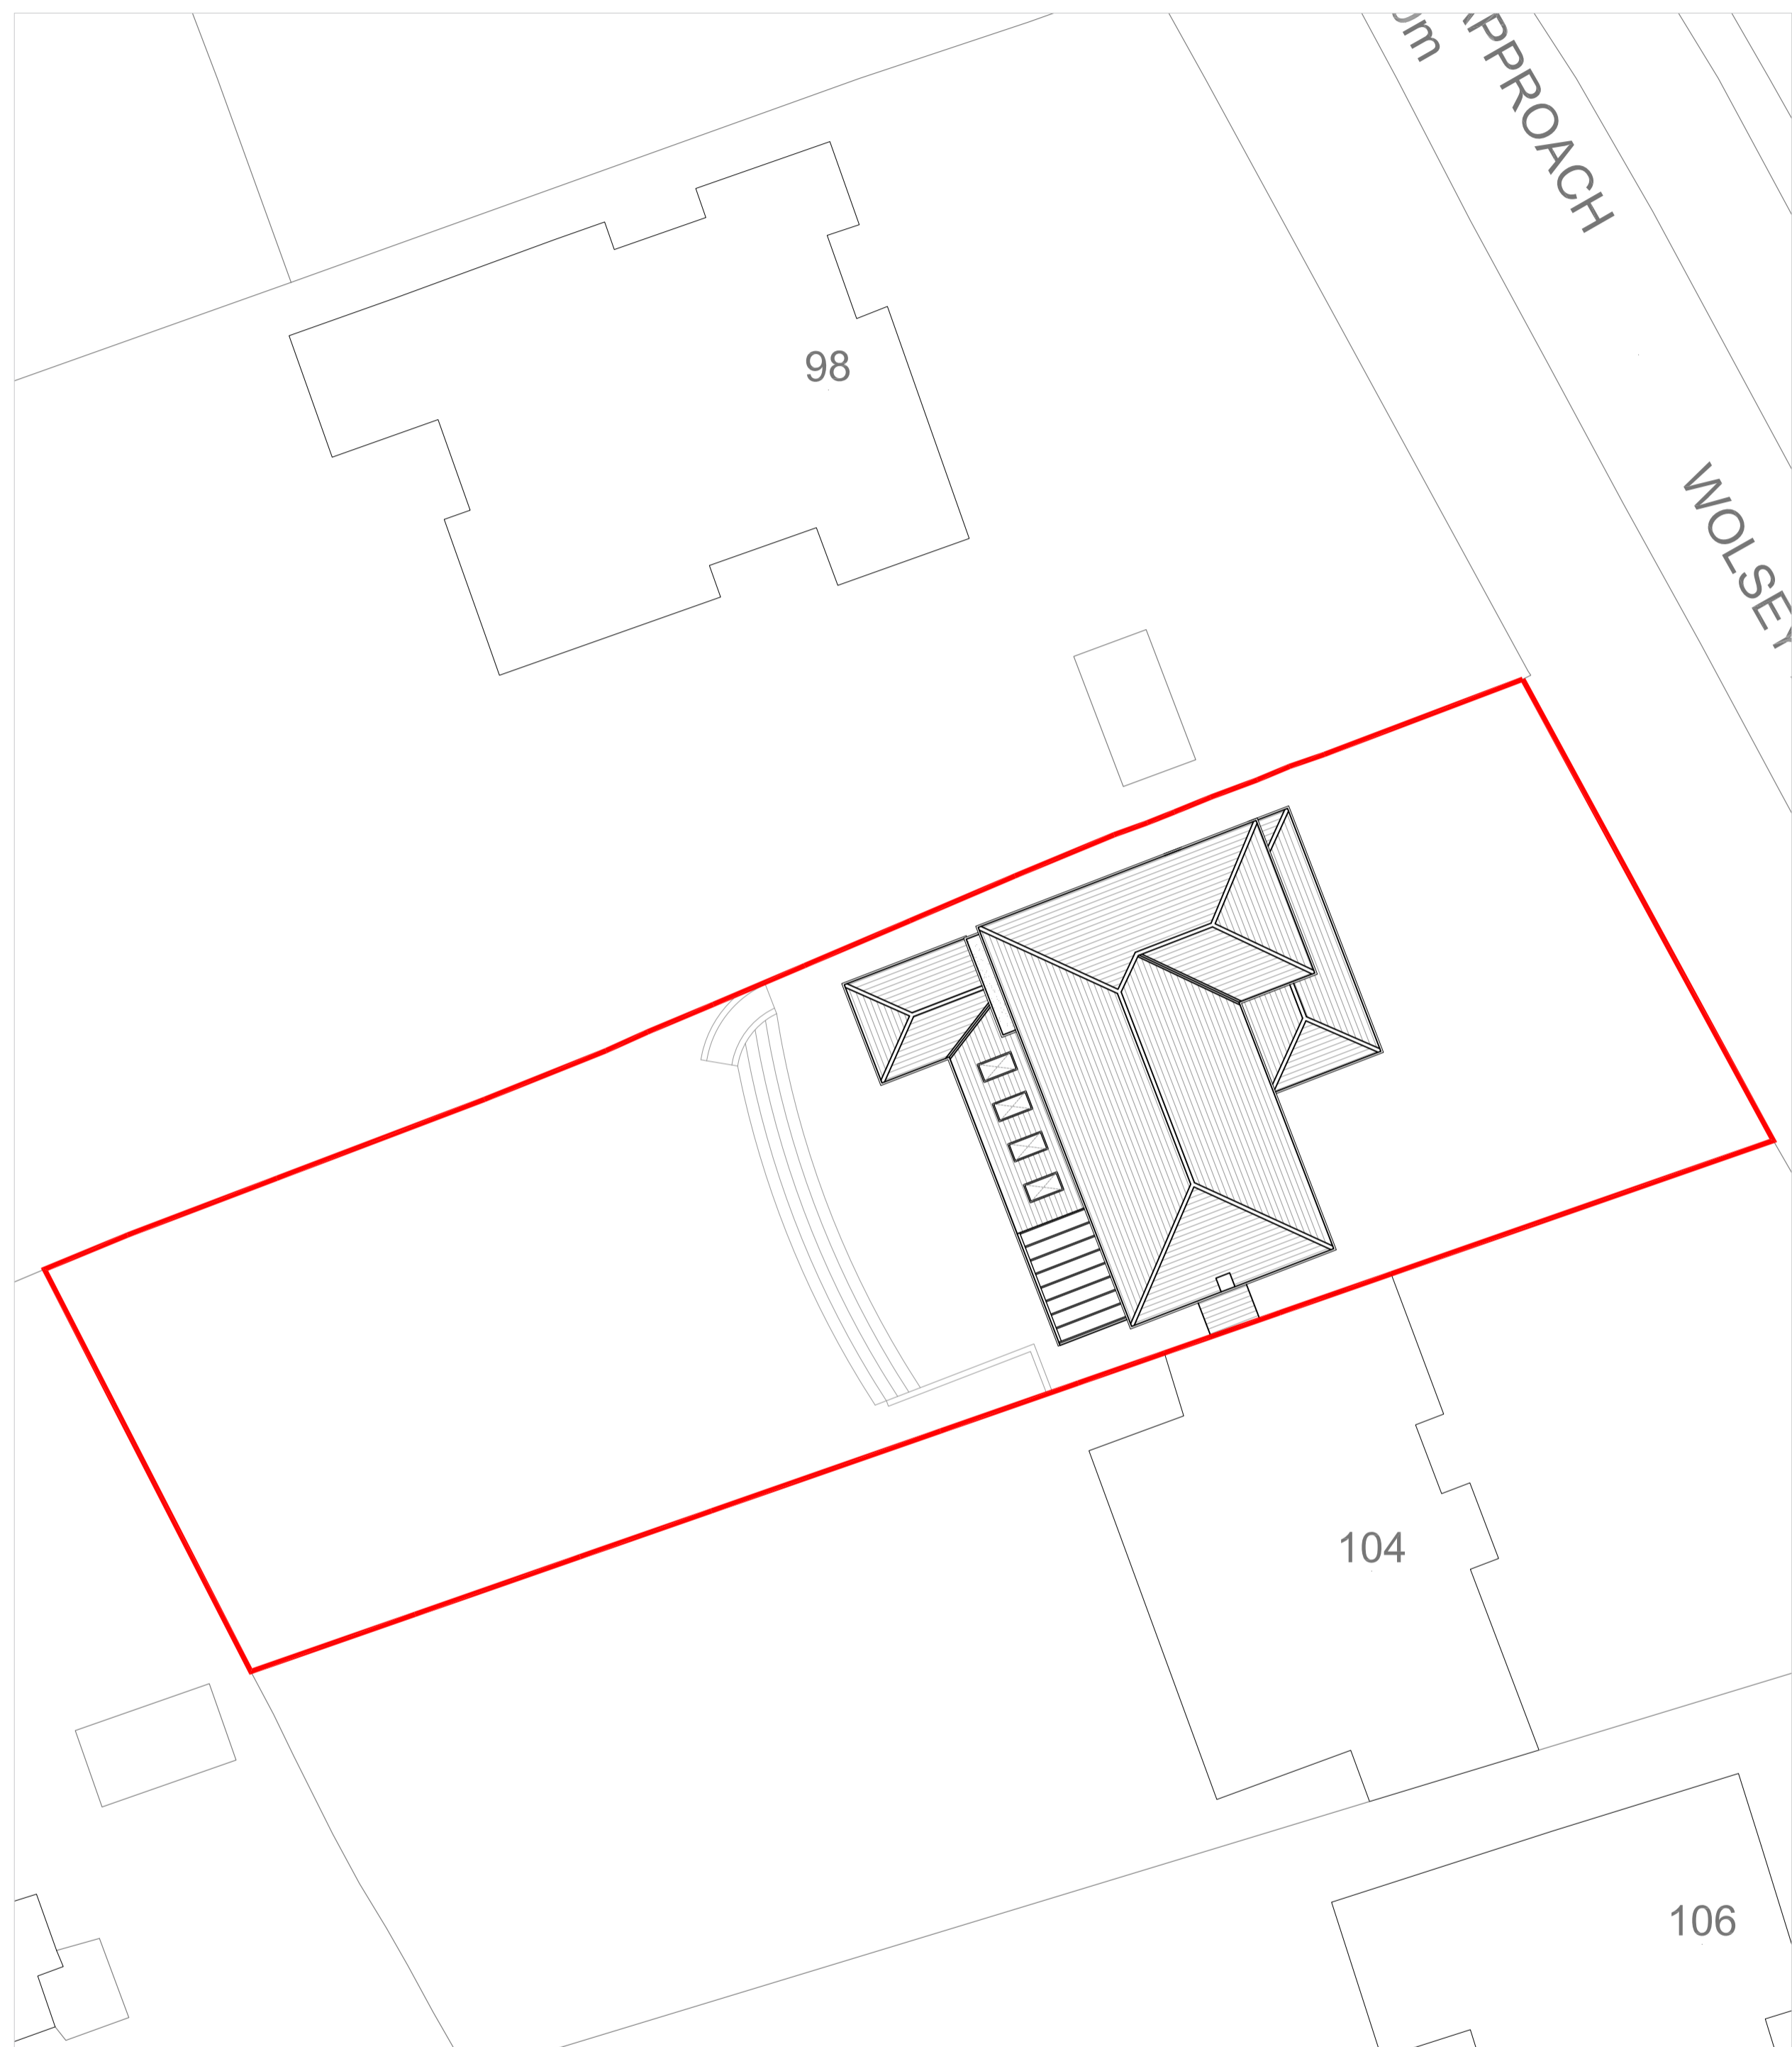

EXISTING SITE PLAN  
Scale 1:200



PROPOSED SITE PLAN  
Scale 1:200

Rev.	Date	Description	Init.
-	-	-	-

Client  
MR JALIL

Project Title  
PROPOSED EXTENSION AND CONVERSION

102 WOLSEY ROAD, MOOR PARK, HA6 2ED  
Drawing Title

EXISTING & PROPOSED SITE PLAN

Cad File	Sheet Size	Scale
P001	A1	1:200
Drawn by	Drawing Date	Approved by
AG	JUN 2021	NJ
Project No.	Drawing No.	Revision
1844	P201	-



2-4 High Street, Ruislip,  
Middlesex, HA4 7AR  
t 01923 840077 f 01923 840078  
info@jutla-architects.com  
jutla-architects.com

This drawing is property of Jutla Architects Ltd © and must not be copied or otherwise reproduced. All dimensions must be checked on site before commencing work. No dimensions to be scaled from this drawing. This drawing was produced using AutoCad 2016.

PLANNING ISSUE