


1 028 Existing Ground Floor Plan
1:50

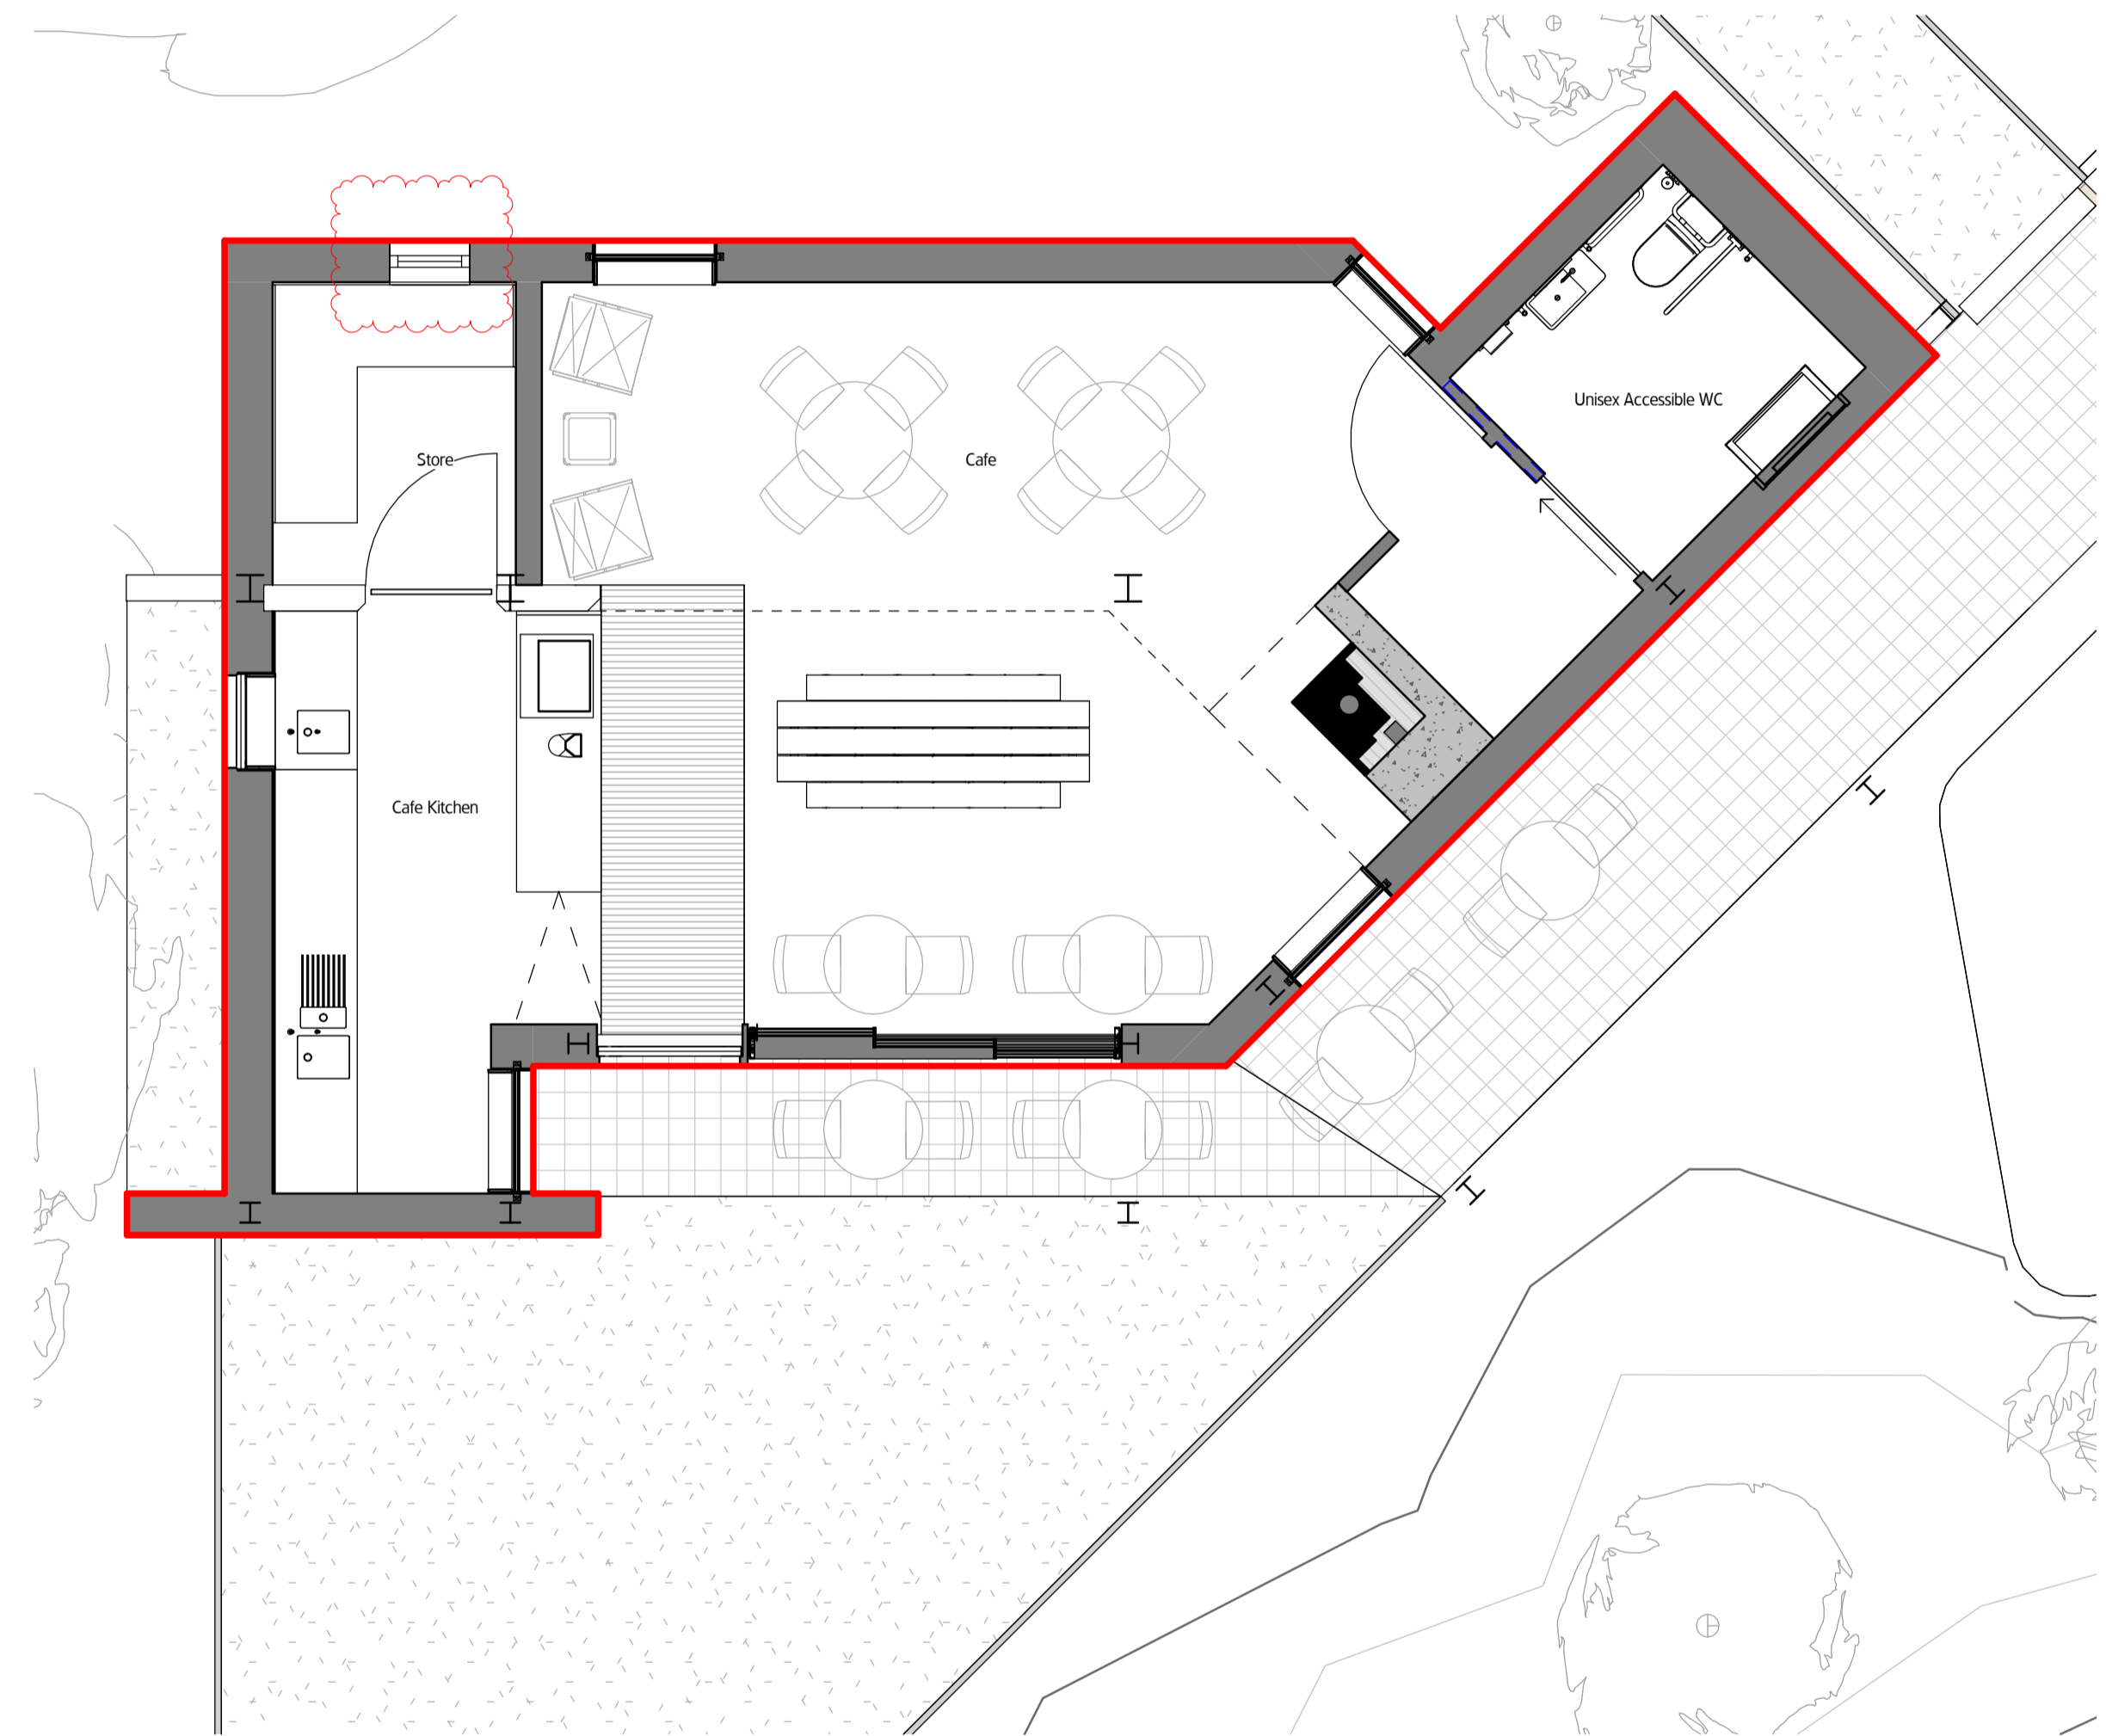

2 029 Proposed Ground Floor Plan with Window
1:50

Project		Quarry Studios, Crathie	
Drawing Title		Existing and Proposed Cafe Ground Floor Plan	
Status		Planning	
Drawn by	RB	Checked by	am
Project No.	625	Scale	1:50
Project No.	625	Scale	1:50
Drawing No.	625_028	Rev.	01
REV	DATE	DESCRIPTION	DRW
01	21.07.21	Cafe Window Planning	am