

# DAVID HILL

Chartered Surveyors • Chartered Town Planners  
Estate Agents  
The New Ship • Mill Bridge  
Skipton • North Yorkshire • BD23 1NJ  
T:01756 795621 F:01756 795622  
@:info@david-hill.co.uk www.david-hill.co.uk

### Client Name and Address

E & M Fairhurst & Son  
Bank End  
Lawkland  
Austwick  
Lancaster  
North Yorkshire  
LA2 8AT


### Project Name and Address

Site Plan  
  
Land to the North of  
Bank End  
Lawkland  
Austwick  
Lancaster  
North Yorkshire  
LA2 8AT  
Easting 377478 Northing 466597

Scale A2@1:500	Date Jun 2021	Drawn by PSM
-------------------	------------------	-----------------

Drawing No **P1404Track/001**

No	Revisions / Issues	Date
----	--------------------	------

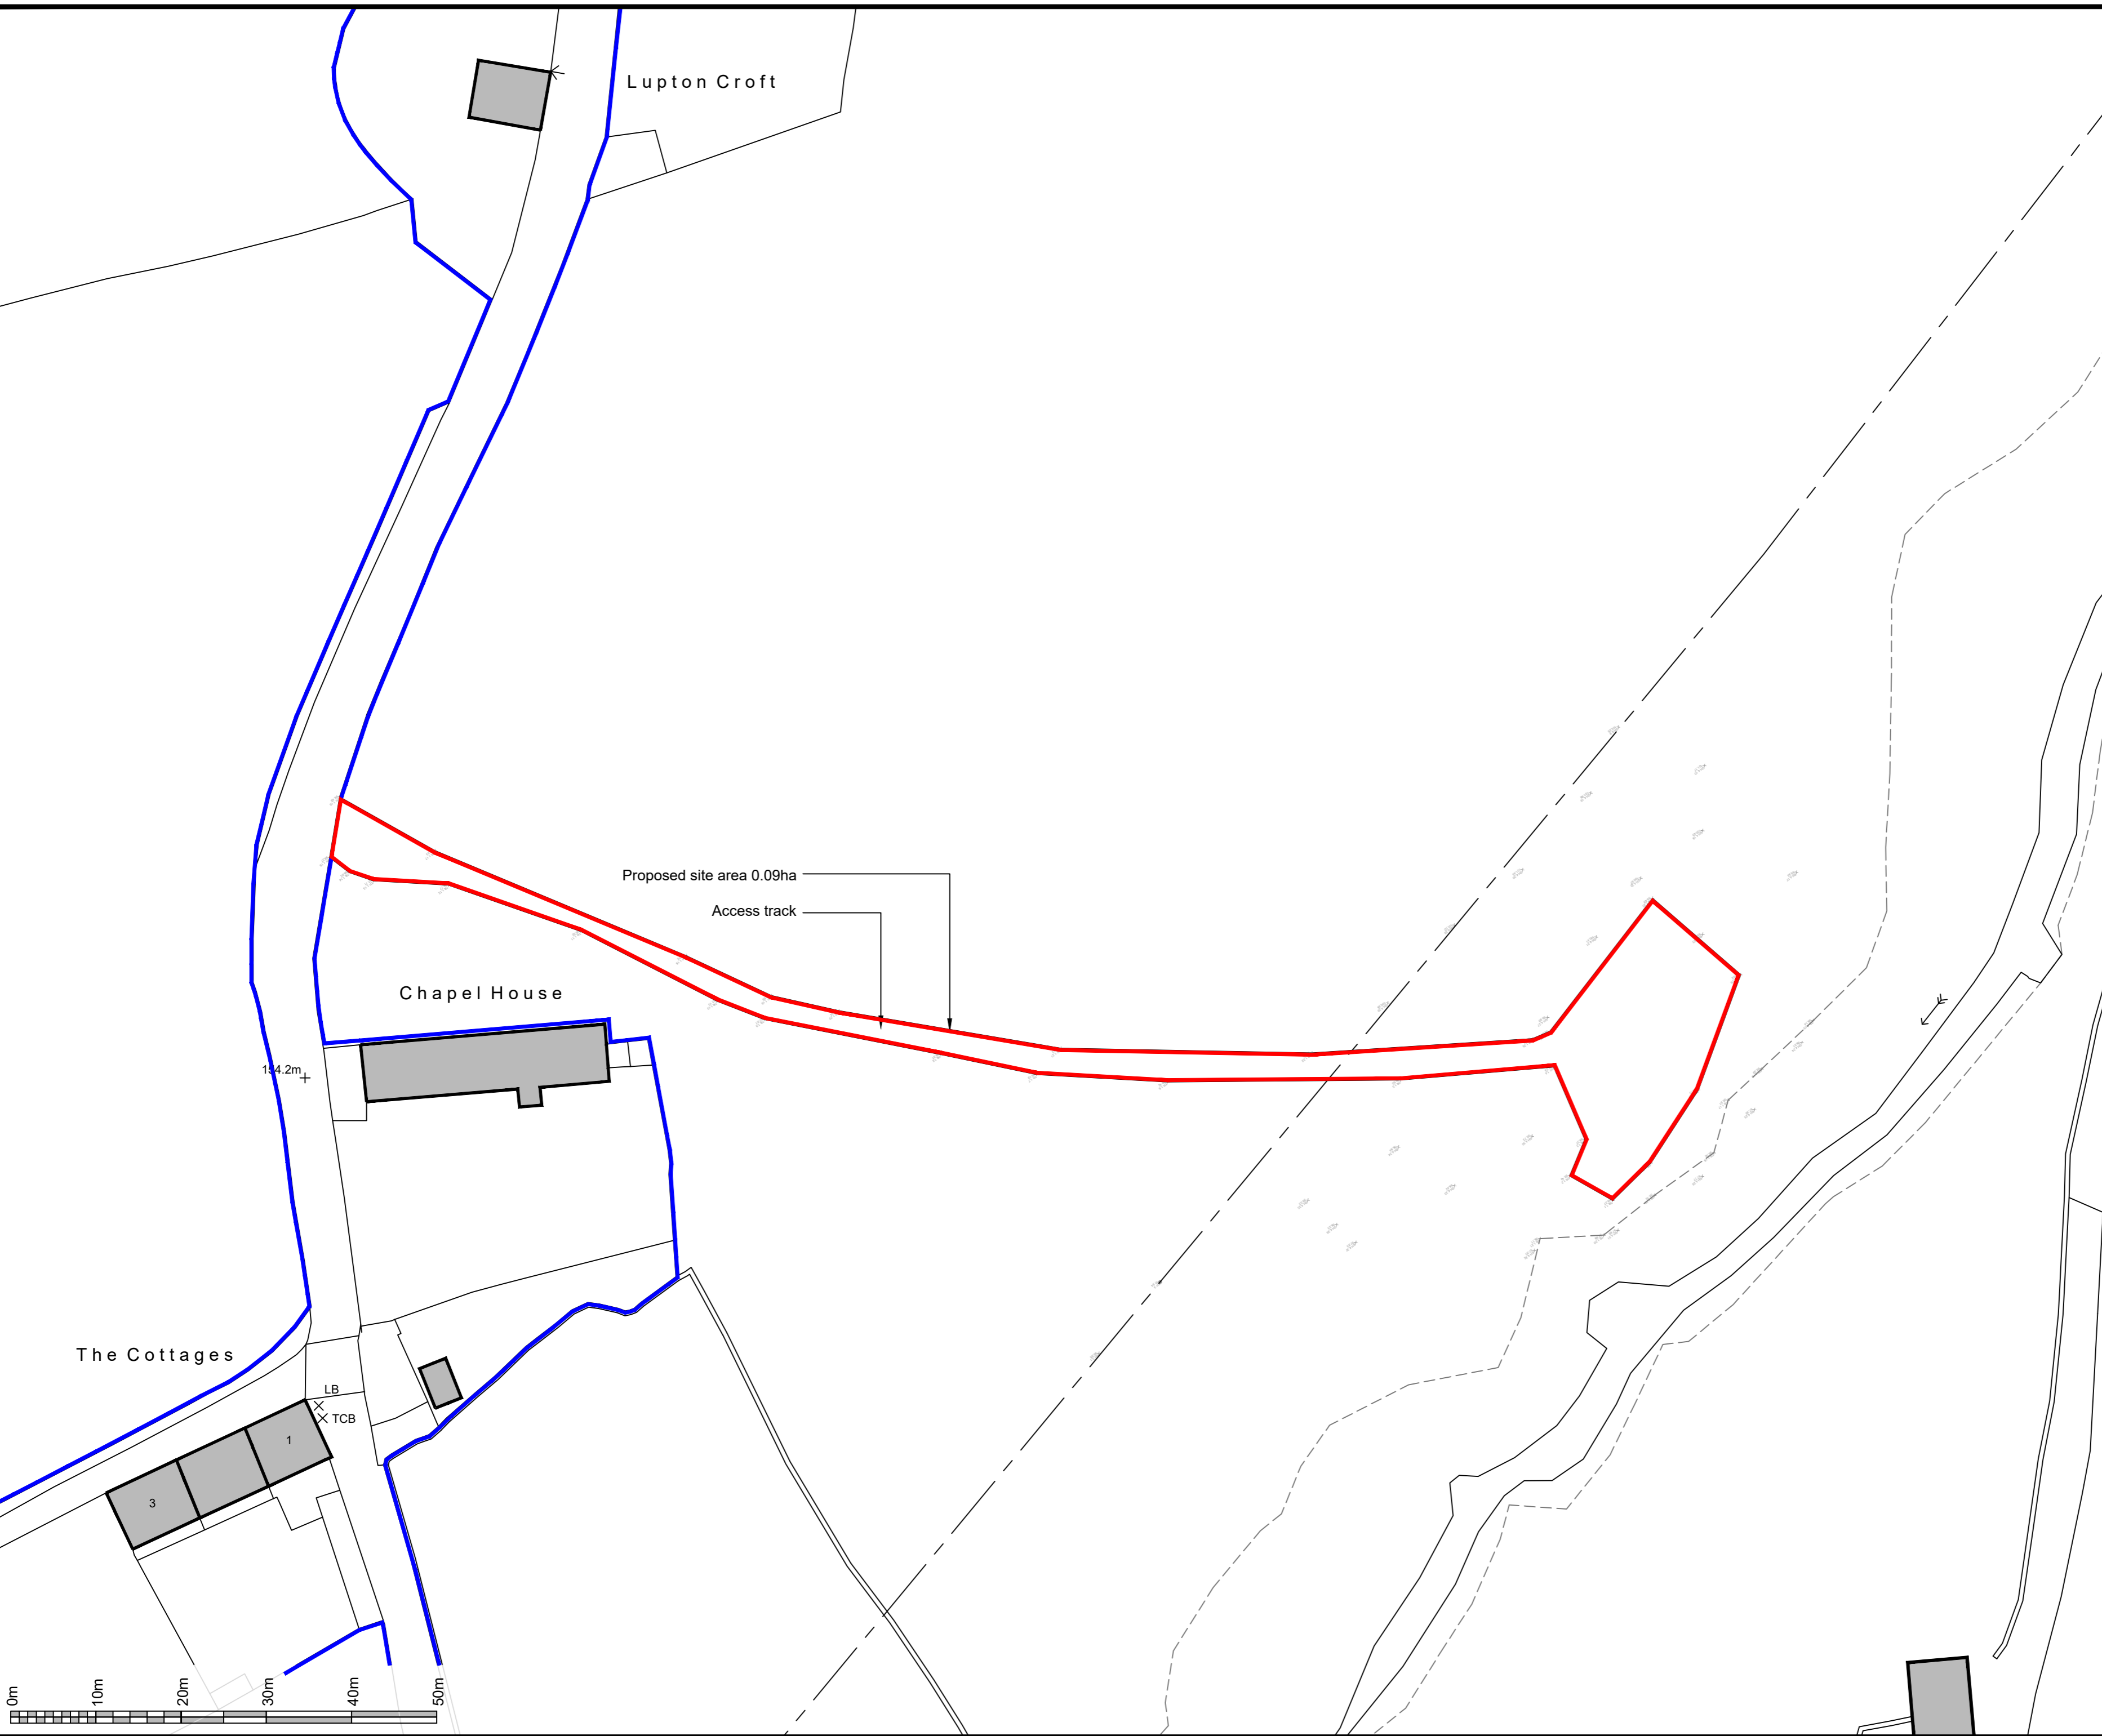

Proposed site area 0.09ha  
Access track

Chapel House

The Cottages

