



1:500 Existing Site Plan




SCALE 1:500 (METRES)

 

SCALE 1:1250 (METRES)

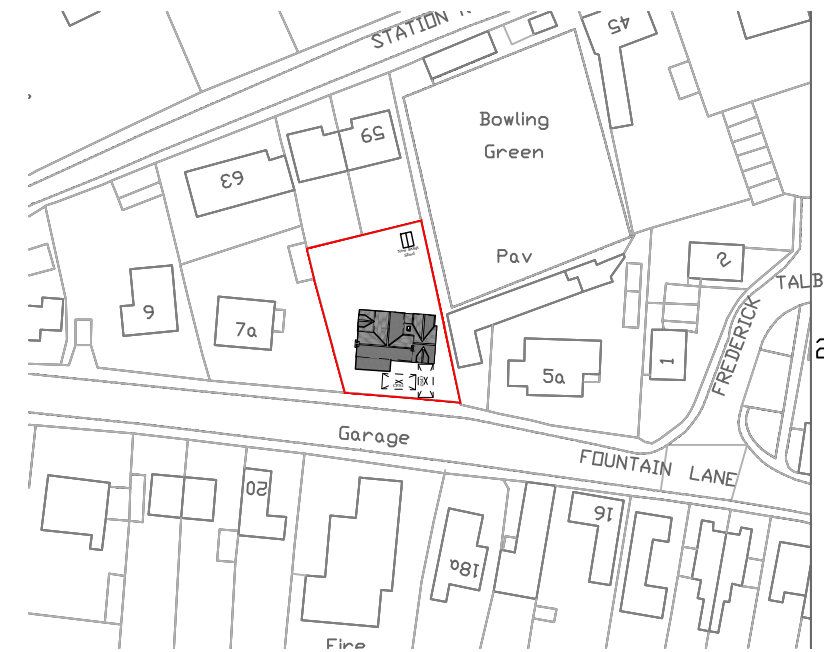

1:1250 Existing Site Plan

Rev	Description	Date
	TAB Architecture tel (01638) 505365	
	info@tabarchitecture.co.uk	
	Russet Drive, Suffolk, IP28 8GA	
	41E Forehill, Ely, Cambs, CB7 4AA	
Client	: Mr & Mrs Dawson	
Job title	: Fountain Lane, Soham	
Drg	: Proposed Site Plan	
scale	1:100	date: OCT 2020 drg. no. TAB538-05