



1:100 Existing Ground Floor Plan

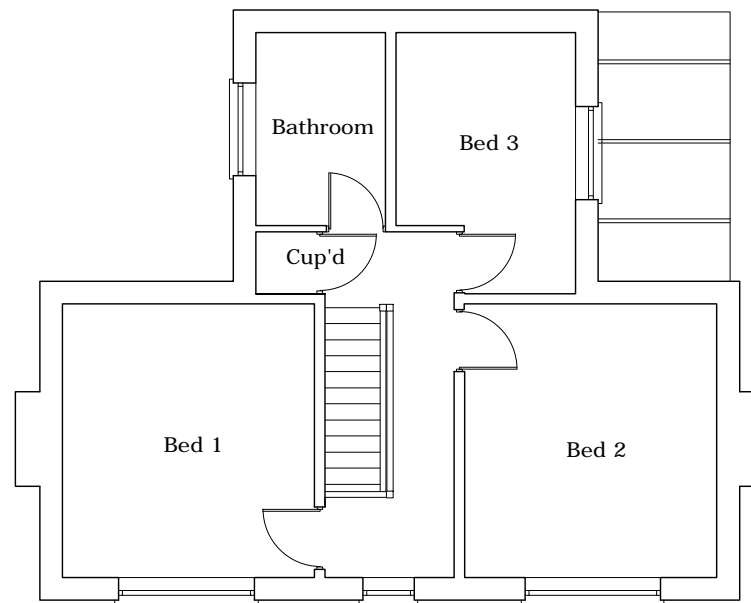

1:100 Existing First Floor Plan

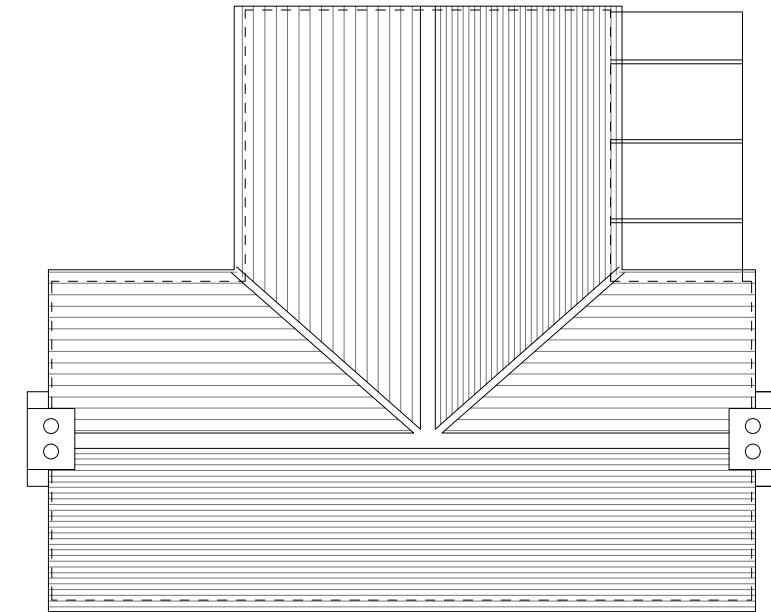

1:100 Existing Roof Plan

SCALE 1:100 (METRES)



Rev	Description	Date
	TAB Architecture tel (01638) 505365 info@tabarchitecture.co.uk	
	Russet Drive, Suffolk, IP28 8GA	
	41E Forehill, Ely, Cambs, CB7 4AA	
Client	: Mr & Mrs Dawson	
Job title	: Fountain Lane, Soham	
Drg	: Existing Floor Plans	
scale @ A3	1:100	date: OCT 2020 drg. no. TAB538-02