




1:100 Existing Front Elevation

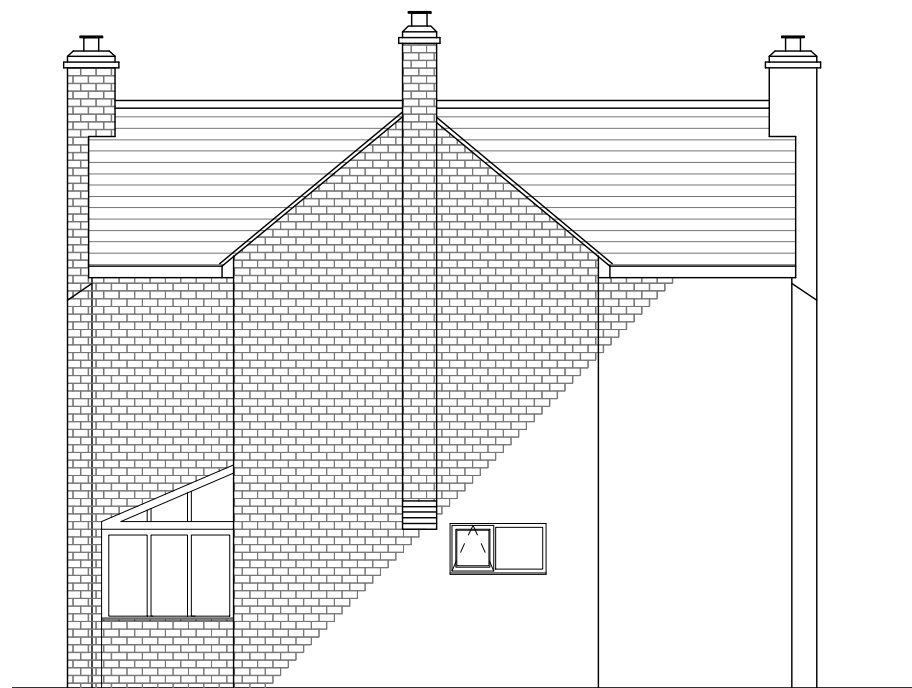

1:100 Existing Side Elevation



1:100 Existing Rear Elevation



1:100 Existing Side Elevation

SCALE 1:100 (METRES)



| Rev | Description | Date |
|---------------|--|-----------------------------------|
| |  TAB Architecture tel (01638) 505365 info@tabarchitecture.co.uk Russet Drive, Suffolk, IP28 8GA 41E Forehill, Ely, Cambs, CB7 4AA | |
| Client | : Mr & Mrs Dawson | |
| Job title | : Fountain Lane, Soham | |
| Drg | : Existing Elevations | |
| scale @ A3 | 1:100 | date: OCT 2020 drg. no. TAB538-03 |