



FIRST FLOOR PLAN
Scale 1:100

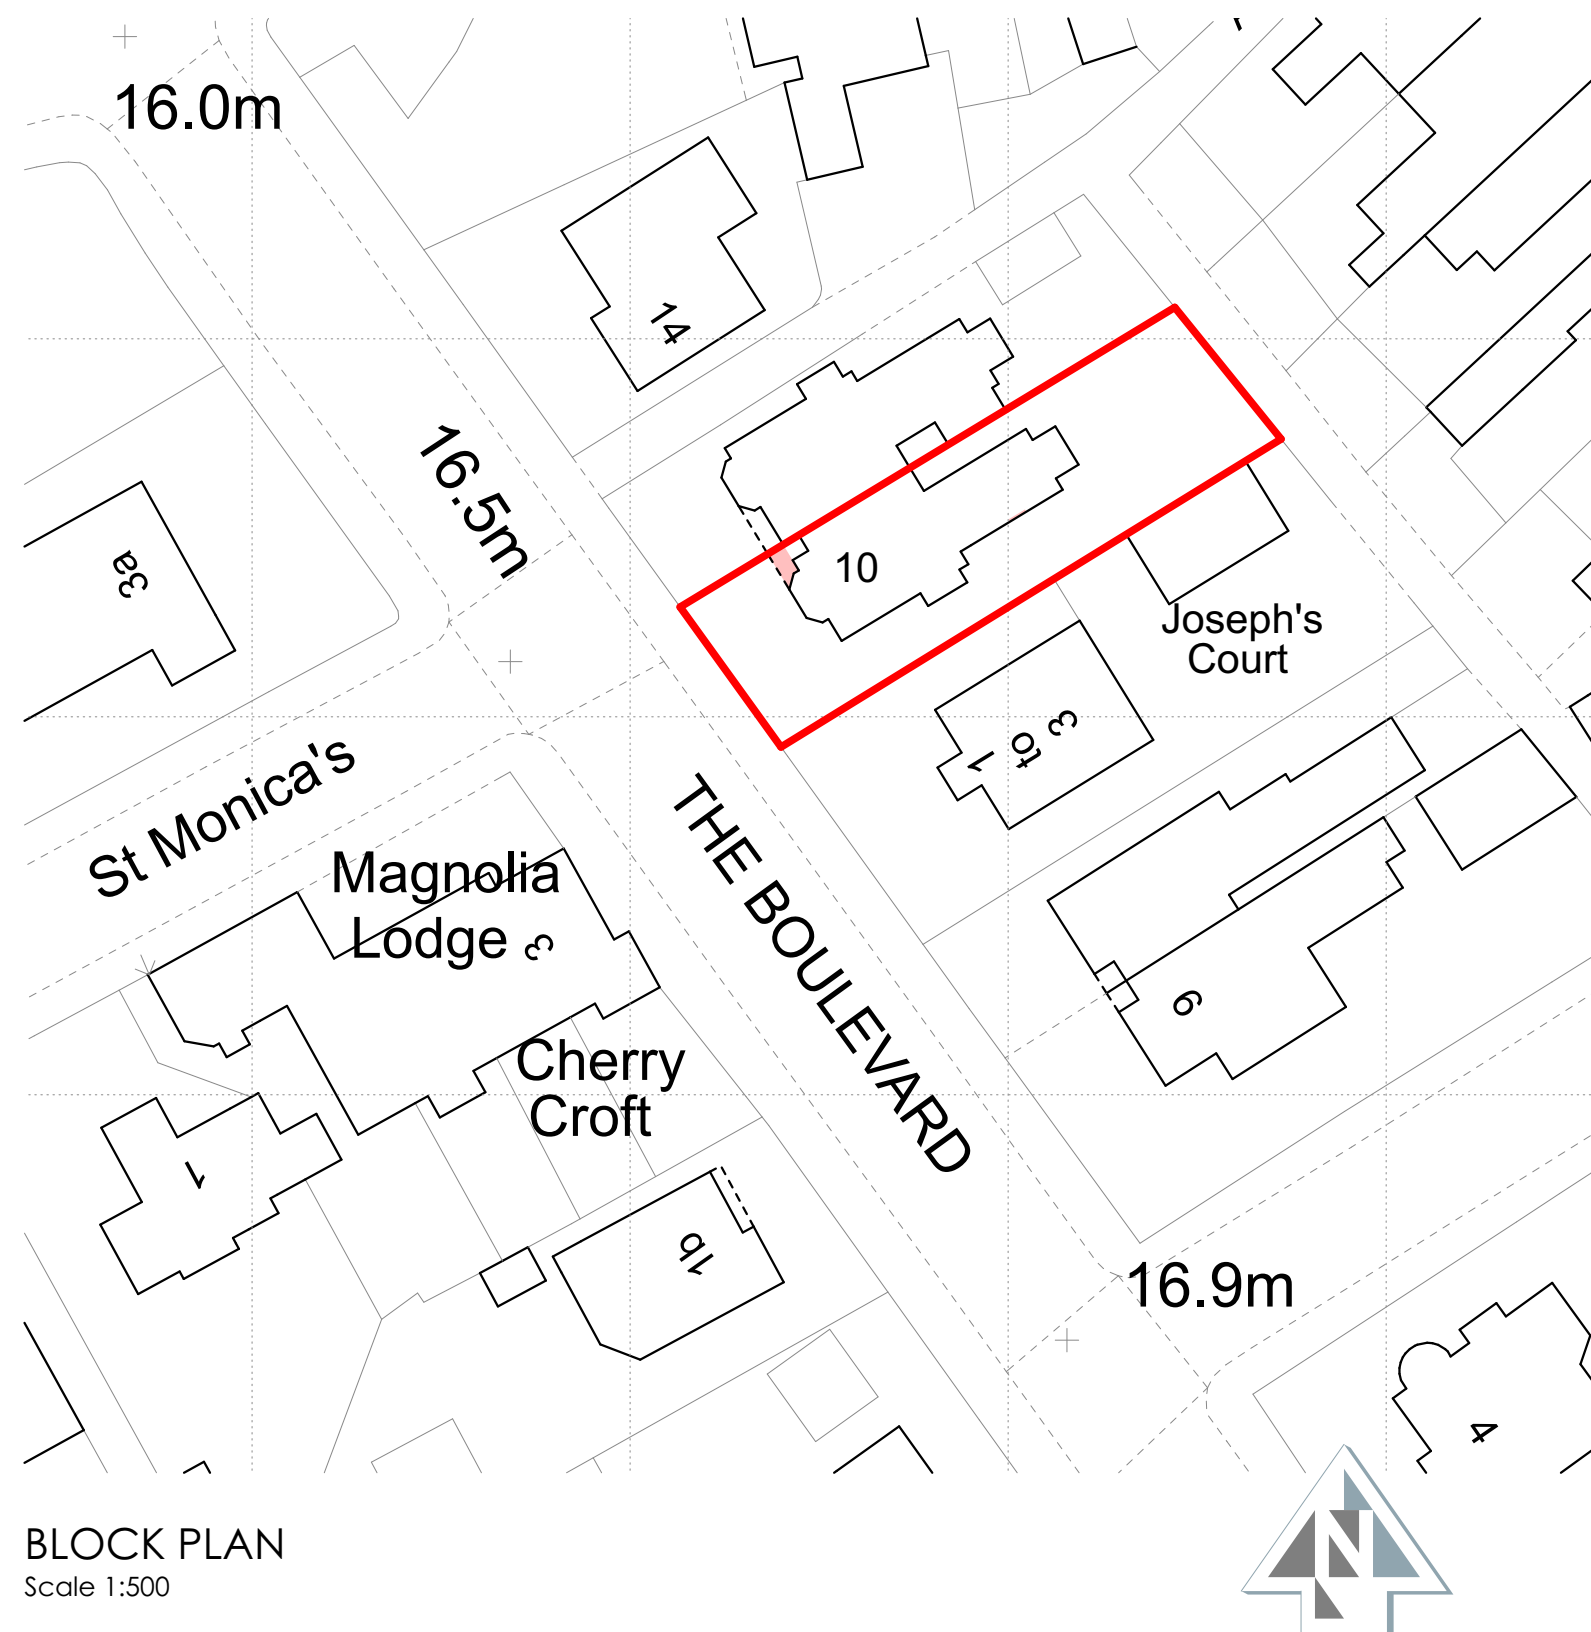

BLOCK PLAN
Scale 1:500

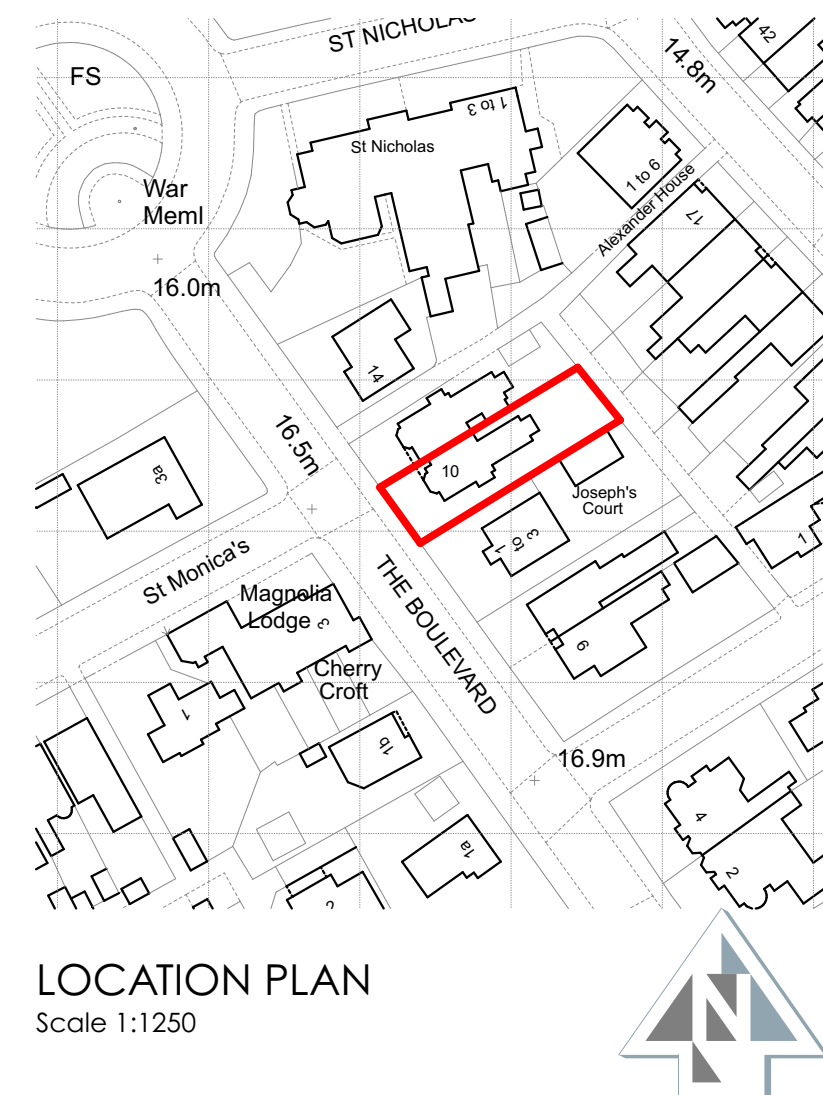

LOCATION PLAN
Scale 1:1250



FRONT ELEVATION - SOUTH WEST
Scale 1:100



SIDE ELEVATION - SOUTH EAST
Scale 1:100

HOWES
DESIGNS
The Granary Park Farm Aylmerton Norfolk NR11 8PT

01263 838080 steven@howes-designs.co.uk
07799664321 www.howes-designs.co.uk

Amendment	Date	Rev.

Job ALTERATIONS TO FLAT 2, 10 THE BOULEVARD, SHERINGHAM, NORFOLK, NR26 8LJ

Client MR & MRS FIELDING

Drawing PROPOSED PLANNING DRAWING PLANS AND ELEVATIONS SCALE 1:100, 1:500, 1:1250 **A2**

Job No. 21.0460	Drawn S.J.H. Date 20.06.21	Drawing No. PL01	Rev.
-----------------	----------------------------	------------------	------

All dimensions are to be checked on site. Howes Designs Ltd to be notified of any discrepancy. Written dimensions are to be followed in preference to scaled dimensions. This drawing is copyright and may not be reproduced without the written consent of Howes Designs Ltd.