



297350

297300


297250

539800


MIDDLE LEVEL ACCESS

LEGEND

- TARMAC
- GRASS
- PERMEABLE BLOCK PAVING FOR PATH

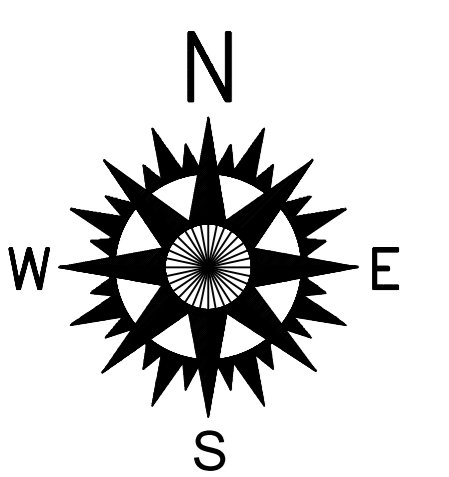

PROPOSED SITE PLAN 1:250

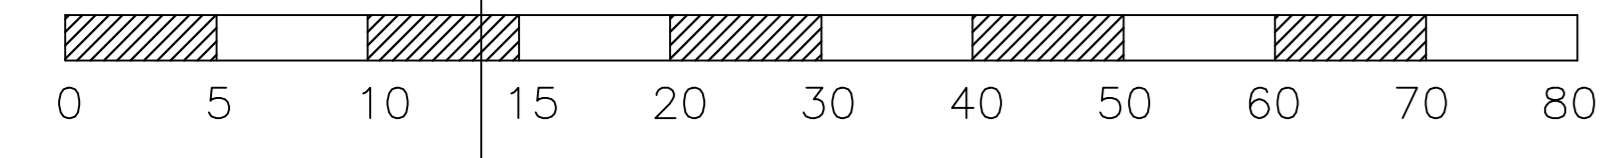

| | | |
|---|----------------------|--|
| A | ROAD ACCESS AMENDED | MAY 21 |
| | REVISIONS | DATE |
| MORTON & HALL CONSULTING LIMITED | | |
| 1 Gordon Avenue, March, Cambridgeshire, PE15 8AU | | Tel: 01354 655454 Fax: 01354 660467 E-mail: info@mortonandhall.co.uk Website: www.mortonandhall.co.uk |
| Fenland District Council | | Building Design Awards Building Excellence in Fenland |
| Client: Force One Ltd | | |
| Project: Land North East of Middle Level Commissioners Whittlesey Road March PE15 0AH | | |
| Title: Proposed Site Plan | | |
| Drawn: MH | Scale of Site: | |
| Checked: | | |
| Date: March 2021 | Sheet Number: | |
| Drawn by: AS SHOWN | Sheet of: H6537/07 A | |