


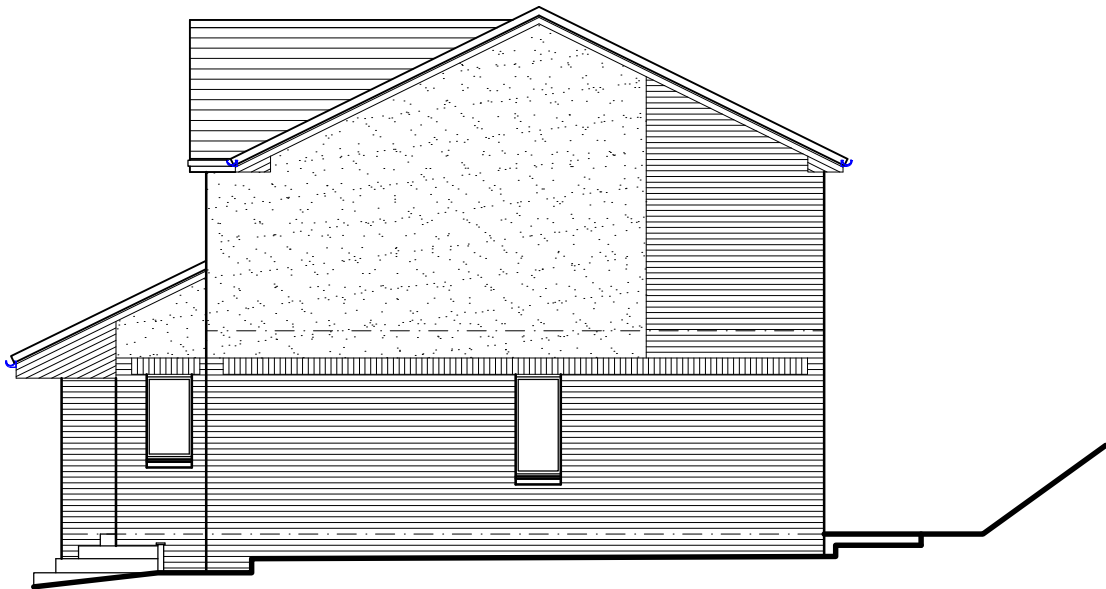

EAST ELEVATION




WEST ELEVATION



NORTH ELEVATION

EXISTING - ELEVATIONS

SCALE 1:100

 

- NOTES:
- Any discrepancies to be reported immediately.
 - This drawing to be read in conjunction with all other drawings and specifications related to the project.
 - Only CONSTRUCTION or CONTRACT drawings to be used for construction purposes.
 - This drawing and its design are copyright property of Terri Welsh Architectural Design and is not to be reproduced without permission.
 - DO NOT SCALE from this drawing. All site sizes to be taken by the contractor as required and confirmed prior to manufacture or installation.

STATUS	
SURVEY	
	14 BRUCE TERRACE CAMBUSBARRON STIRLING FK7 9PD
CLIENT	
Mr & Mrs Jones	
PROJECT	
2 Storey Extension to 11 Mariners Walk Dalgety Bay KY11 9FY	
DRAWING	
Existing Elevations	
SCALES	DATE
1:100	05 July '21
DWG NO	
J002 S003	