



PRIOR TO THE COMMENCEMENT OF ANY WORKS THE BUILDER IS TO CHECK AND/OR DETERMINE ALL CONSTRUCTION DETAILS INCLUDING CHECKING EXISTING SITE LEVELS AND DIMENSIONS. THE DRAWING IS TO BE READ IN CONJUNCTION WITH ALL OTHER PROJECT DRAWINGS, CONSTRUCTION NOTES AND/OR PROJECT SPECIFICATION. ALL DISCREPANCIES SHOULD BE REPORTED IMMEDIATELY.

REV	DATE	DETAILS

 


EXISTING FRONT ELEVATION 1:100

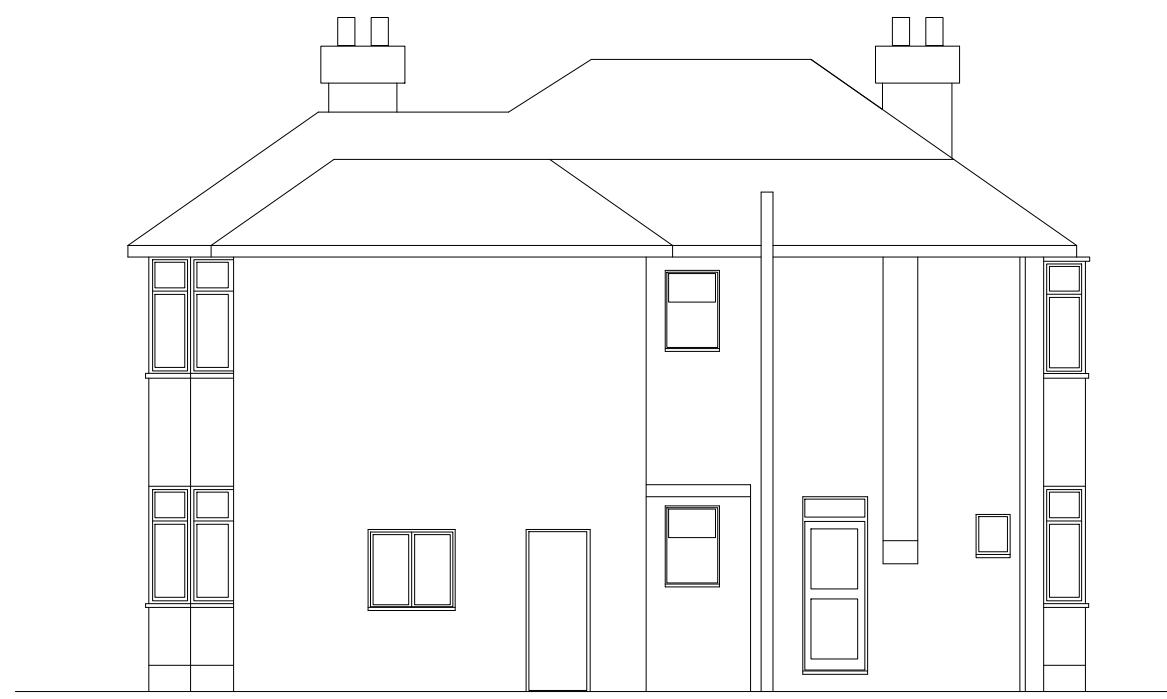


EXISTING SIDE ELEVATION 1:100




EXISTING REAR ELEVATION 1:100

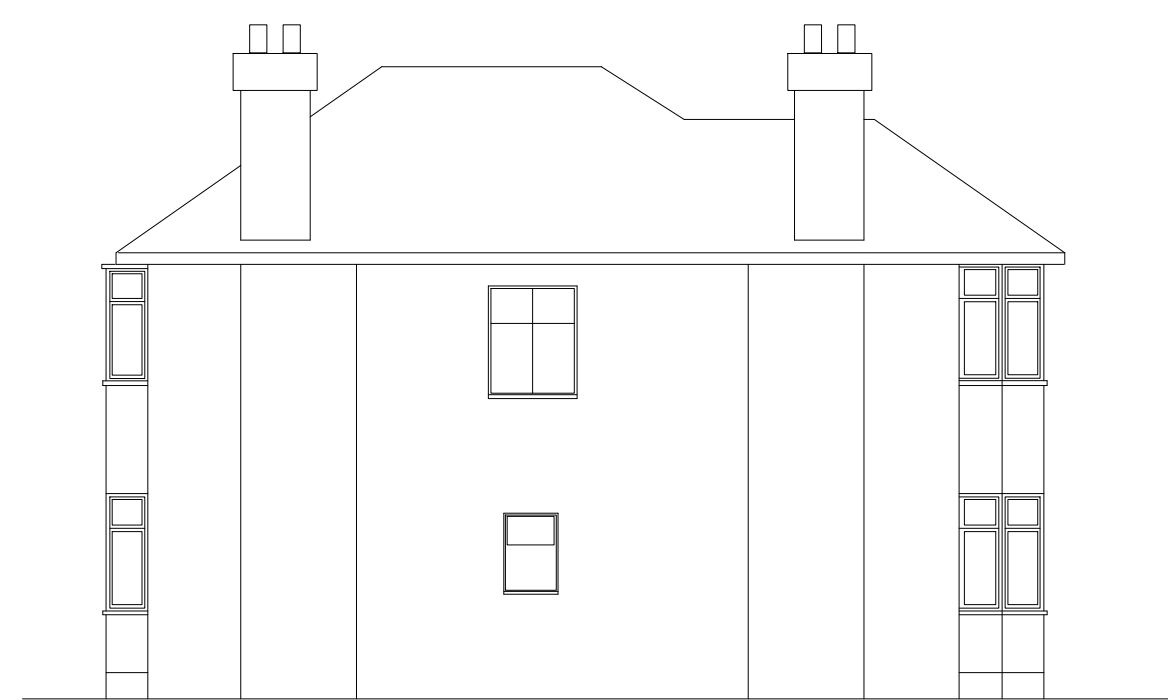



EXISTING SIDE ELEVATION 1:100

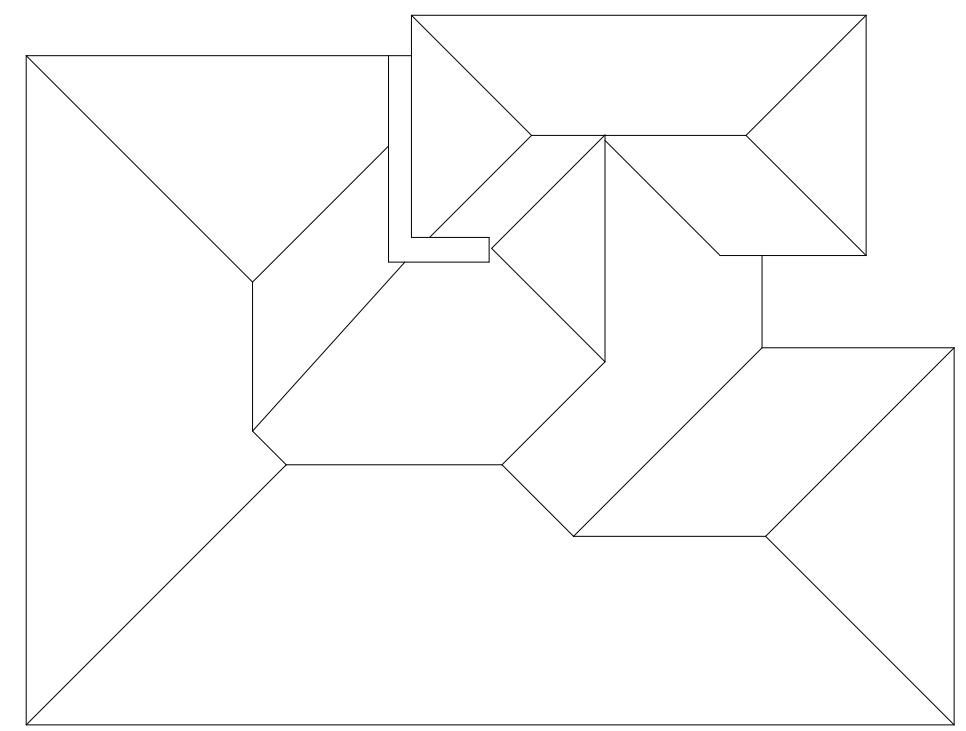


EXISTING ROOF PLAN 1:100

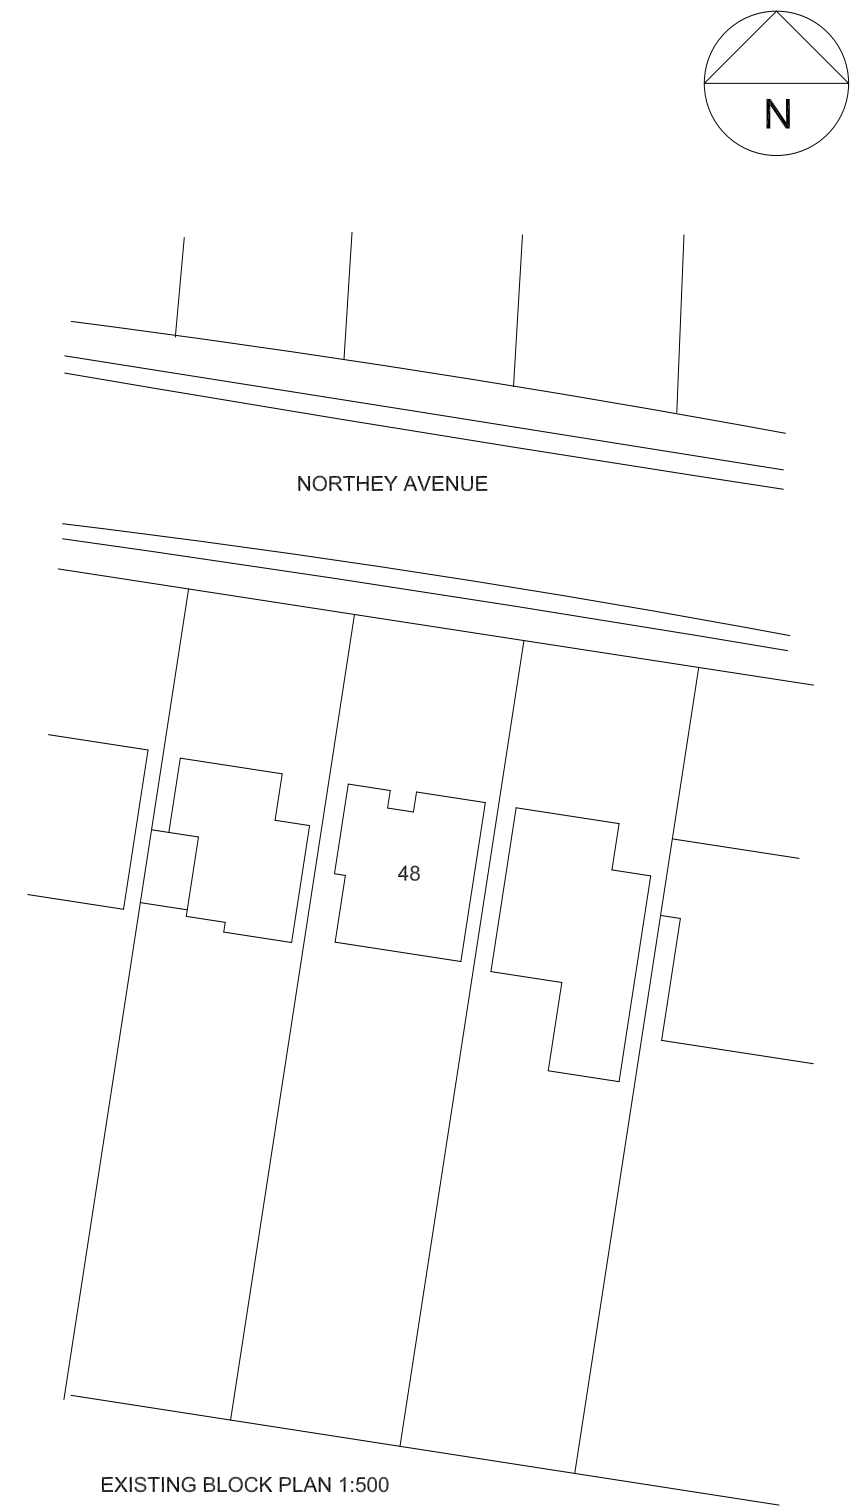

EXISTING BLOCK PLAN 1:500

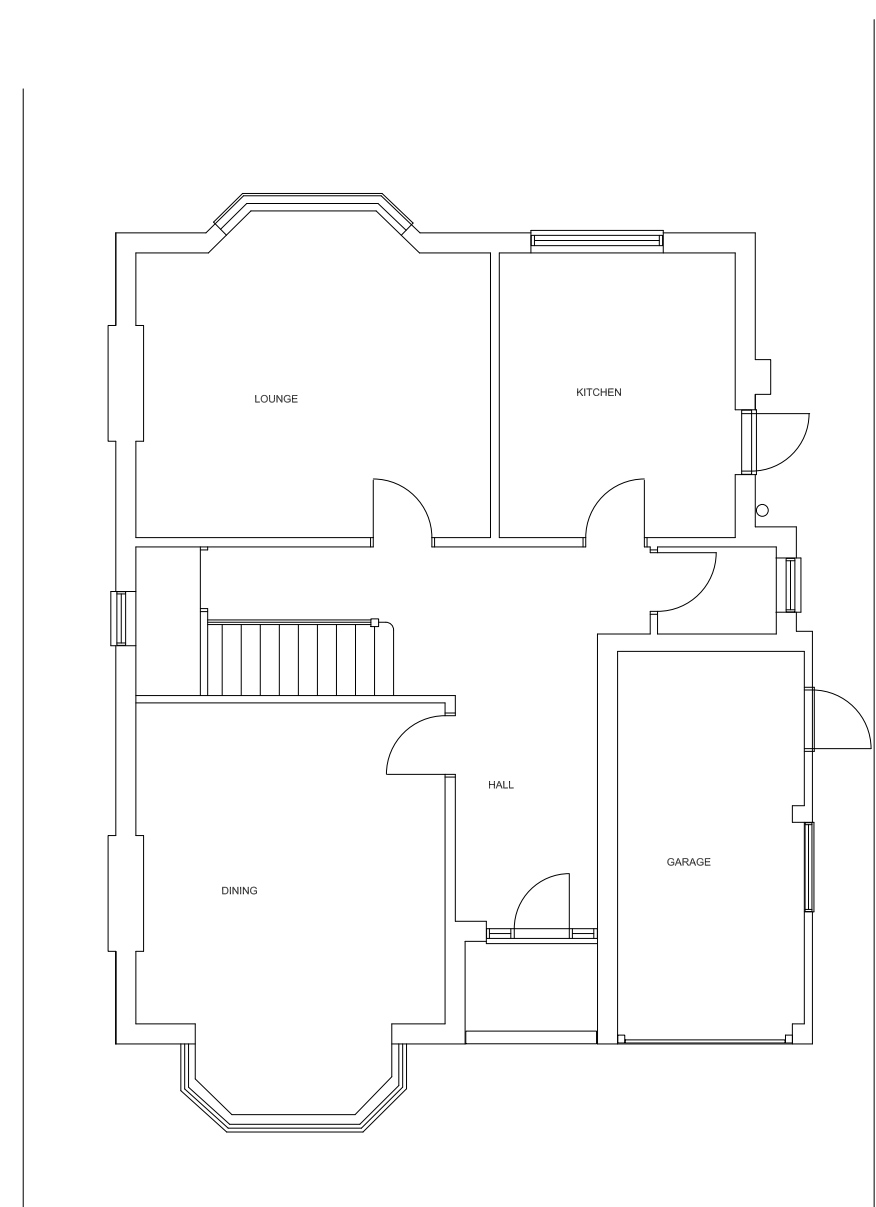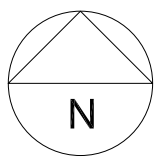

EXISTING GROUND FLOOR PLAN 1:100

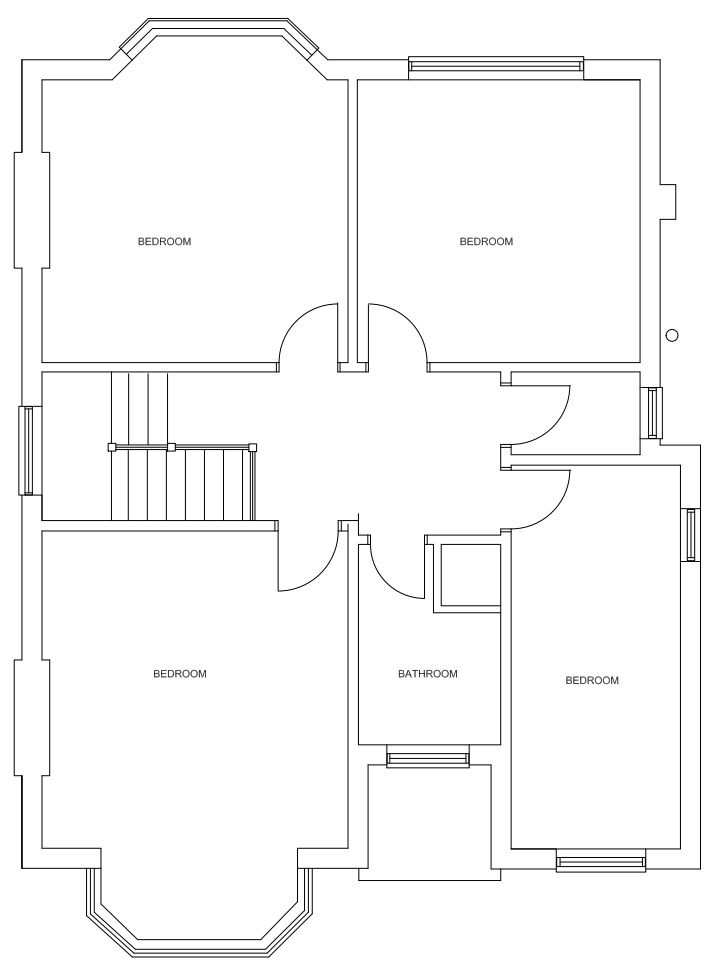

EXISTING FIRST FLOOR PLAN 1:100

James. B.Langley Limited

Project:

Title:

48 Northey Avenue
Cheam, Surrey,
SM2 7HR

Existing Plans and
Elevations



Tel: 020 8786 5753
Mobile: 07976 712607
e'mail: langley_jb@yahoo.com

Building Surveying
& Project Management

Scale:
1:100

Date:
APR 2021

Drawing No

NA/001