



REVISION	DESCRIPTION	DATE
-	-	-
-	-	-
-	-	-
-	-	-
-	-	-




**Proposed front elevation**  
Scale 1:50

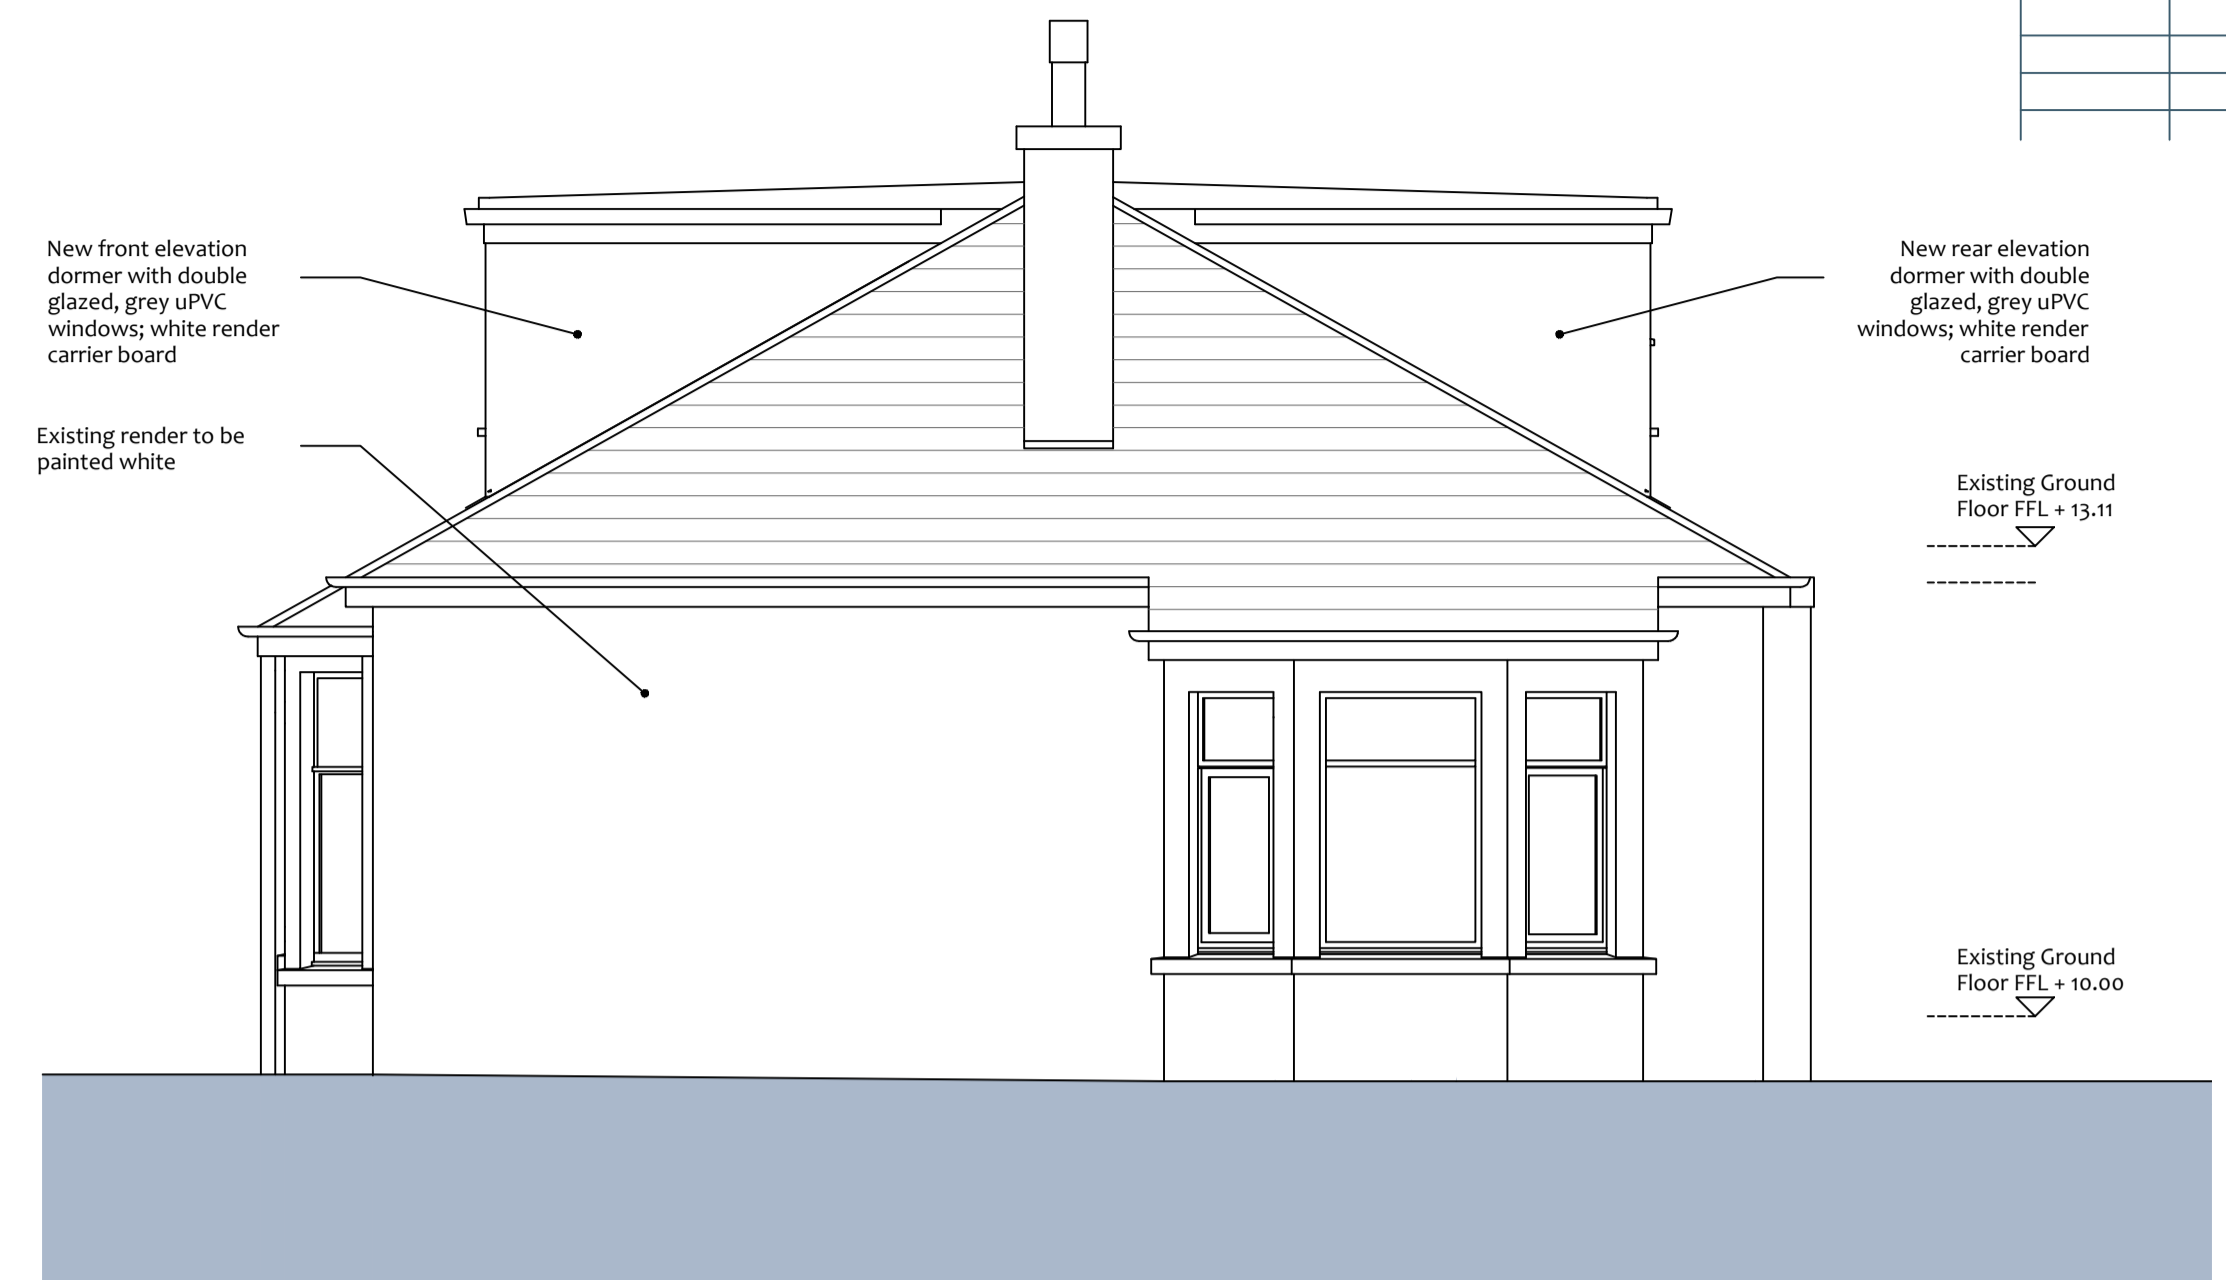


**Proposed side elevation**  
Scale 1:50

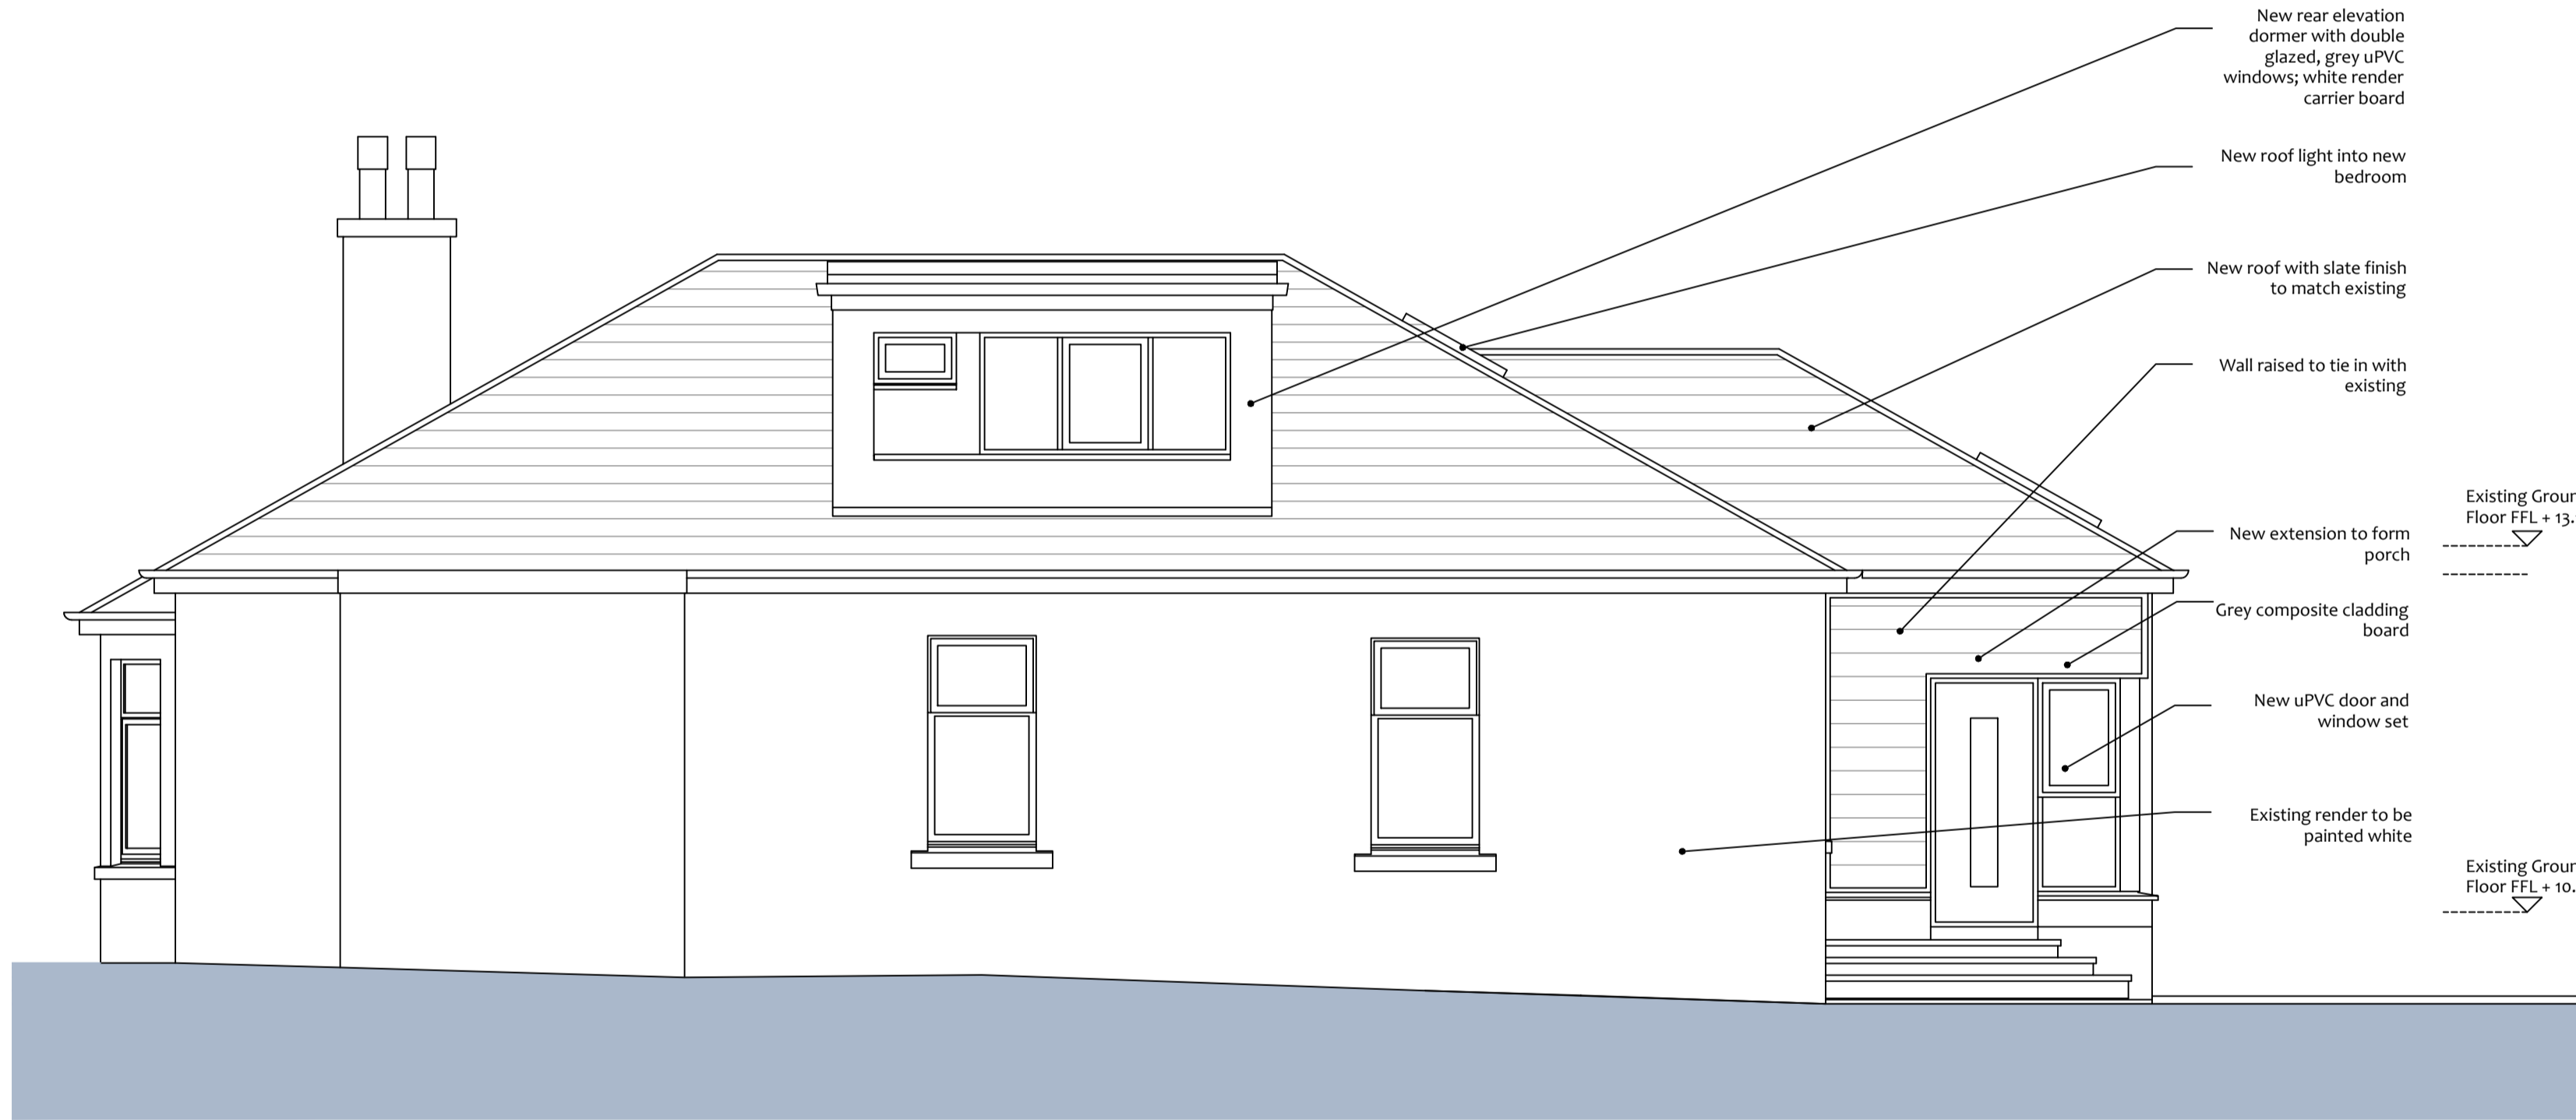

**Proposed rear elevation**  
Scale 1:50

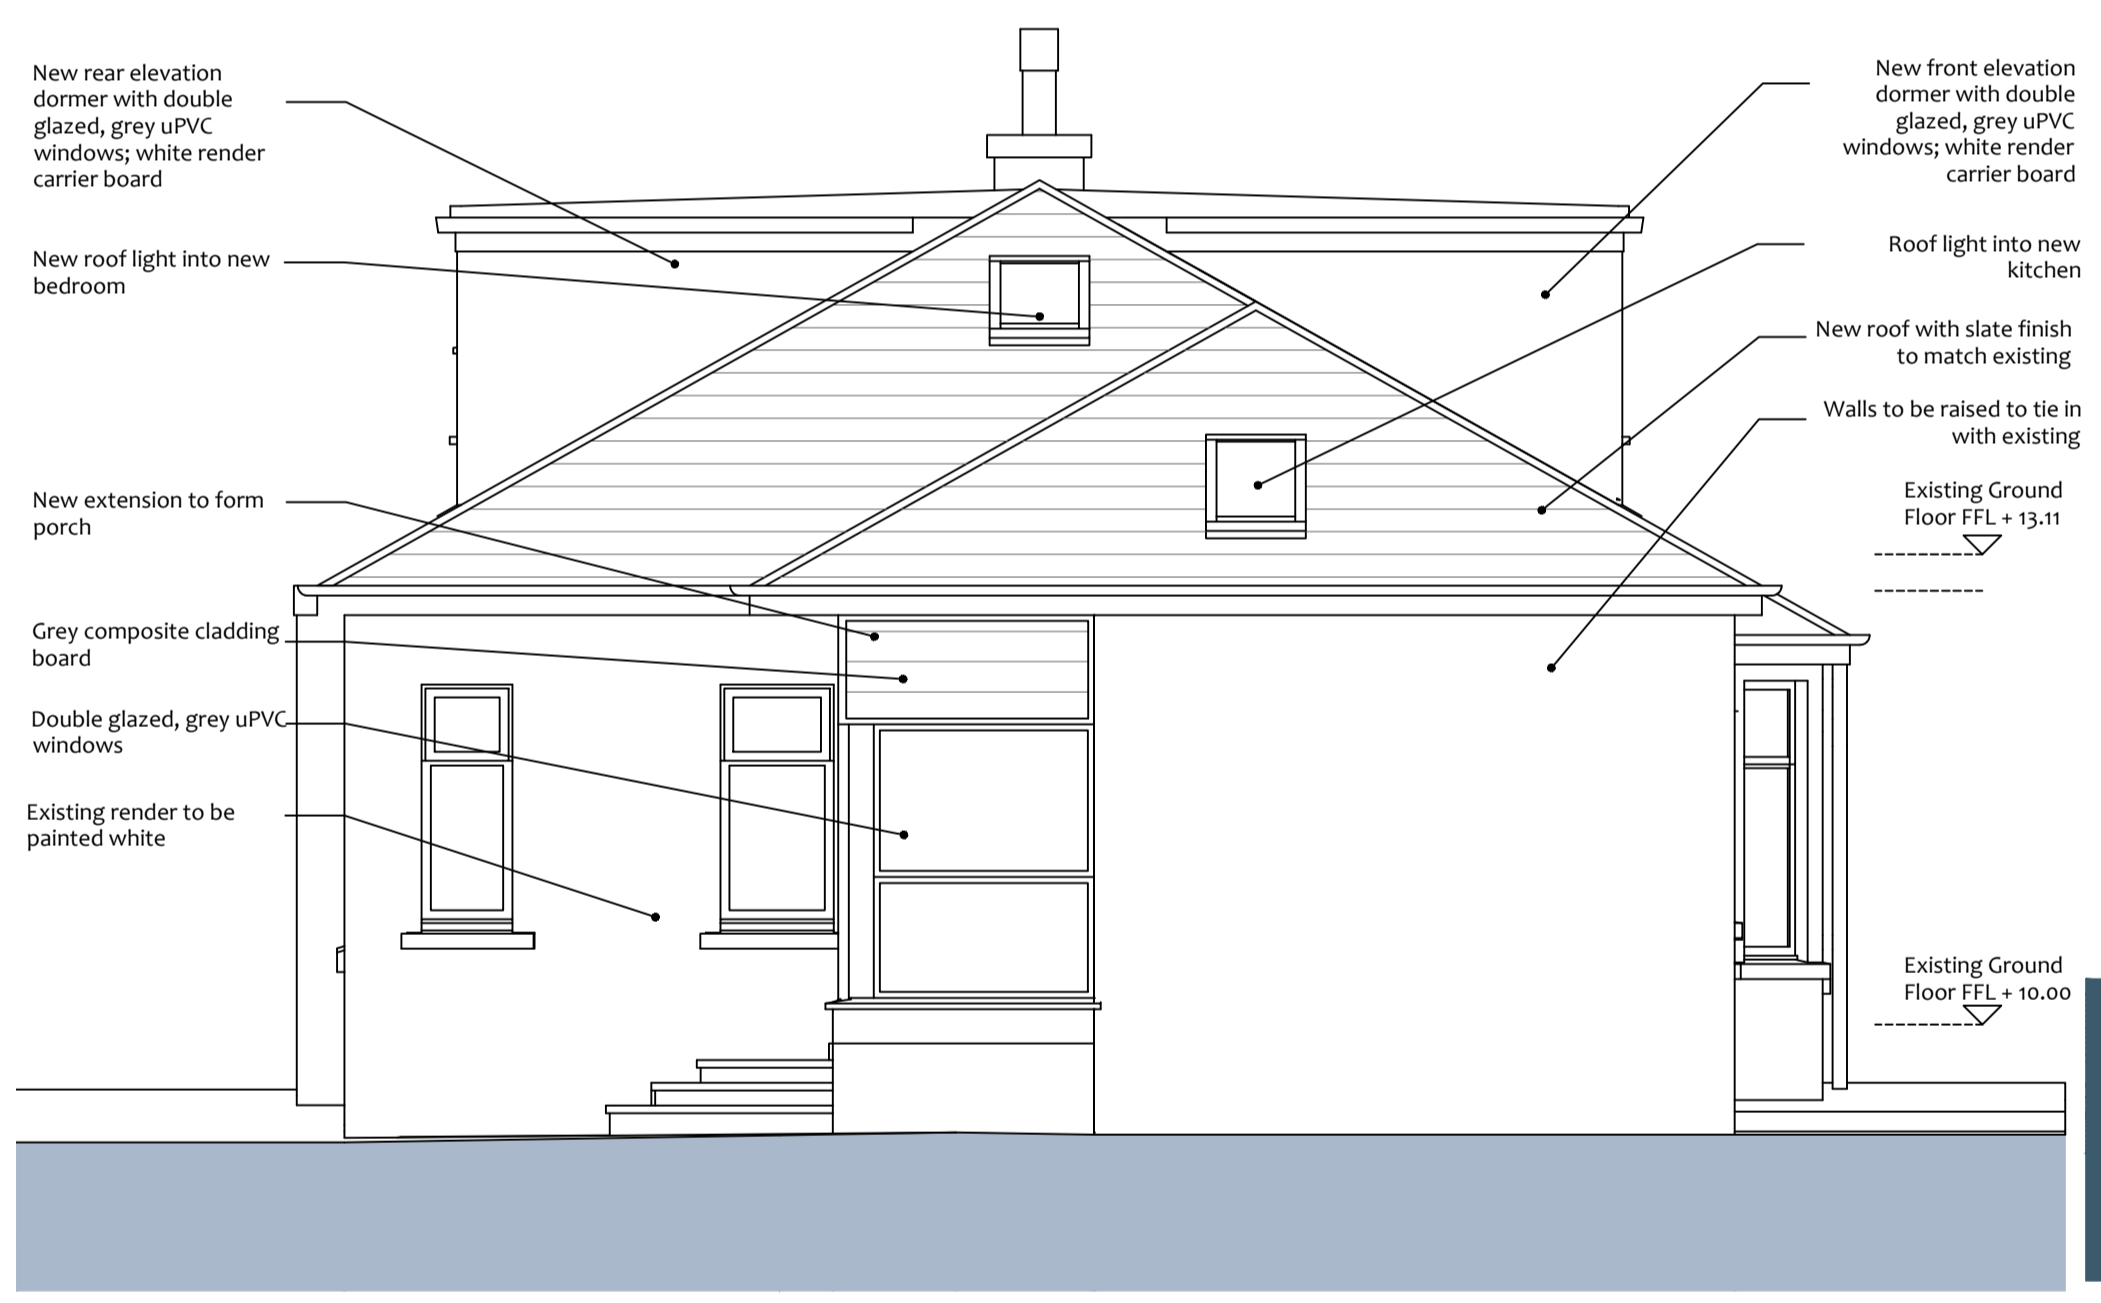

**Proposed side elevation**  
Scale 1:50

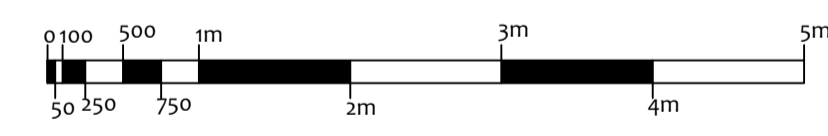

SUITE 101, CUSTOM HOUSE,  
CUSTOM HOUSE PLACE,  
GREENOCK, PA15 1EQ  
e info@nicholsonmcshane.co.uk  
t 01475 325025  
w nicholsonmcshane.co.uk

CLIENT Mr and Mrs Roberts	
PROJECT TITLE Proposed Alterations and Loft Conversion	
PROJECT ADDRESS 25 Lovat Street, Largs, North Ayrshire, KA30 9NE	
DRAWING TITLE Proposed Elevations and Model images	
DRAWING STATUS PLANNING	PAPER SIZE A1
DRAWING NUMBER 21016_D_04	REVISION
SCALE 1:50	DATE 09.06.21
DRAWN BY PMcS	CHECKED BY



NICHOLSON MC SHANE ARCHITECTS IS THE TRADING NAME OF NICHOLSON MC SHANE CHARTERED ARCHITECTS LTD. COPYRIGHT RESERVED