




REVISION	DESCRIPTION	DATE

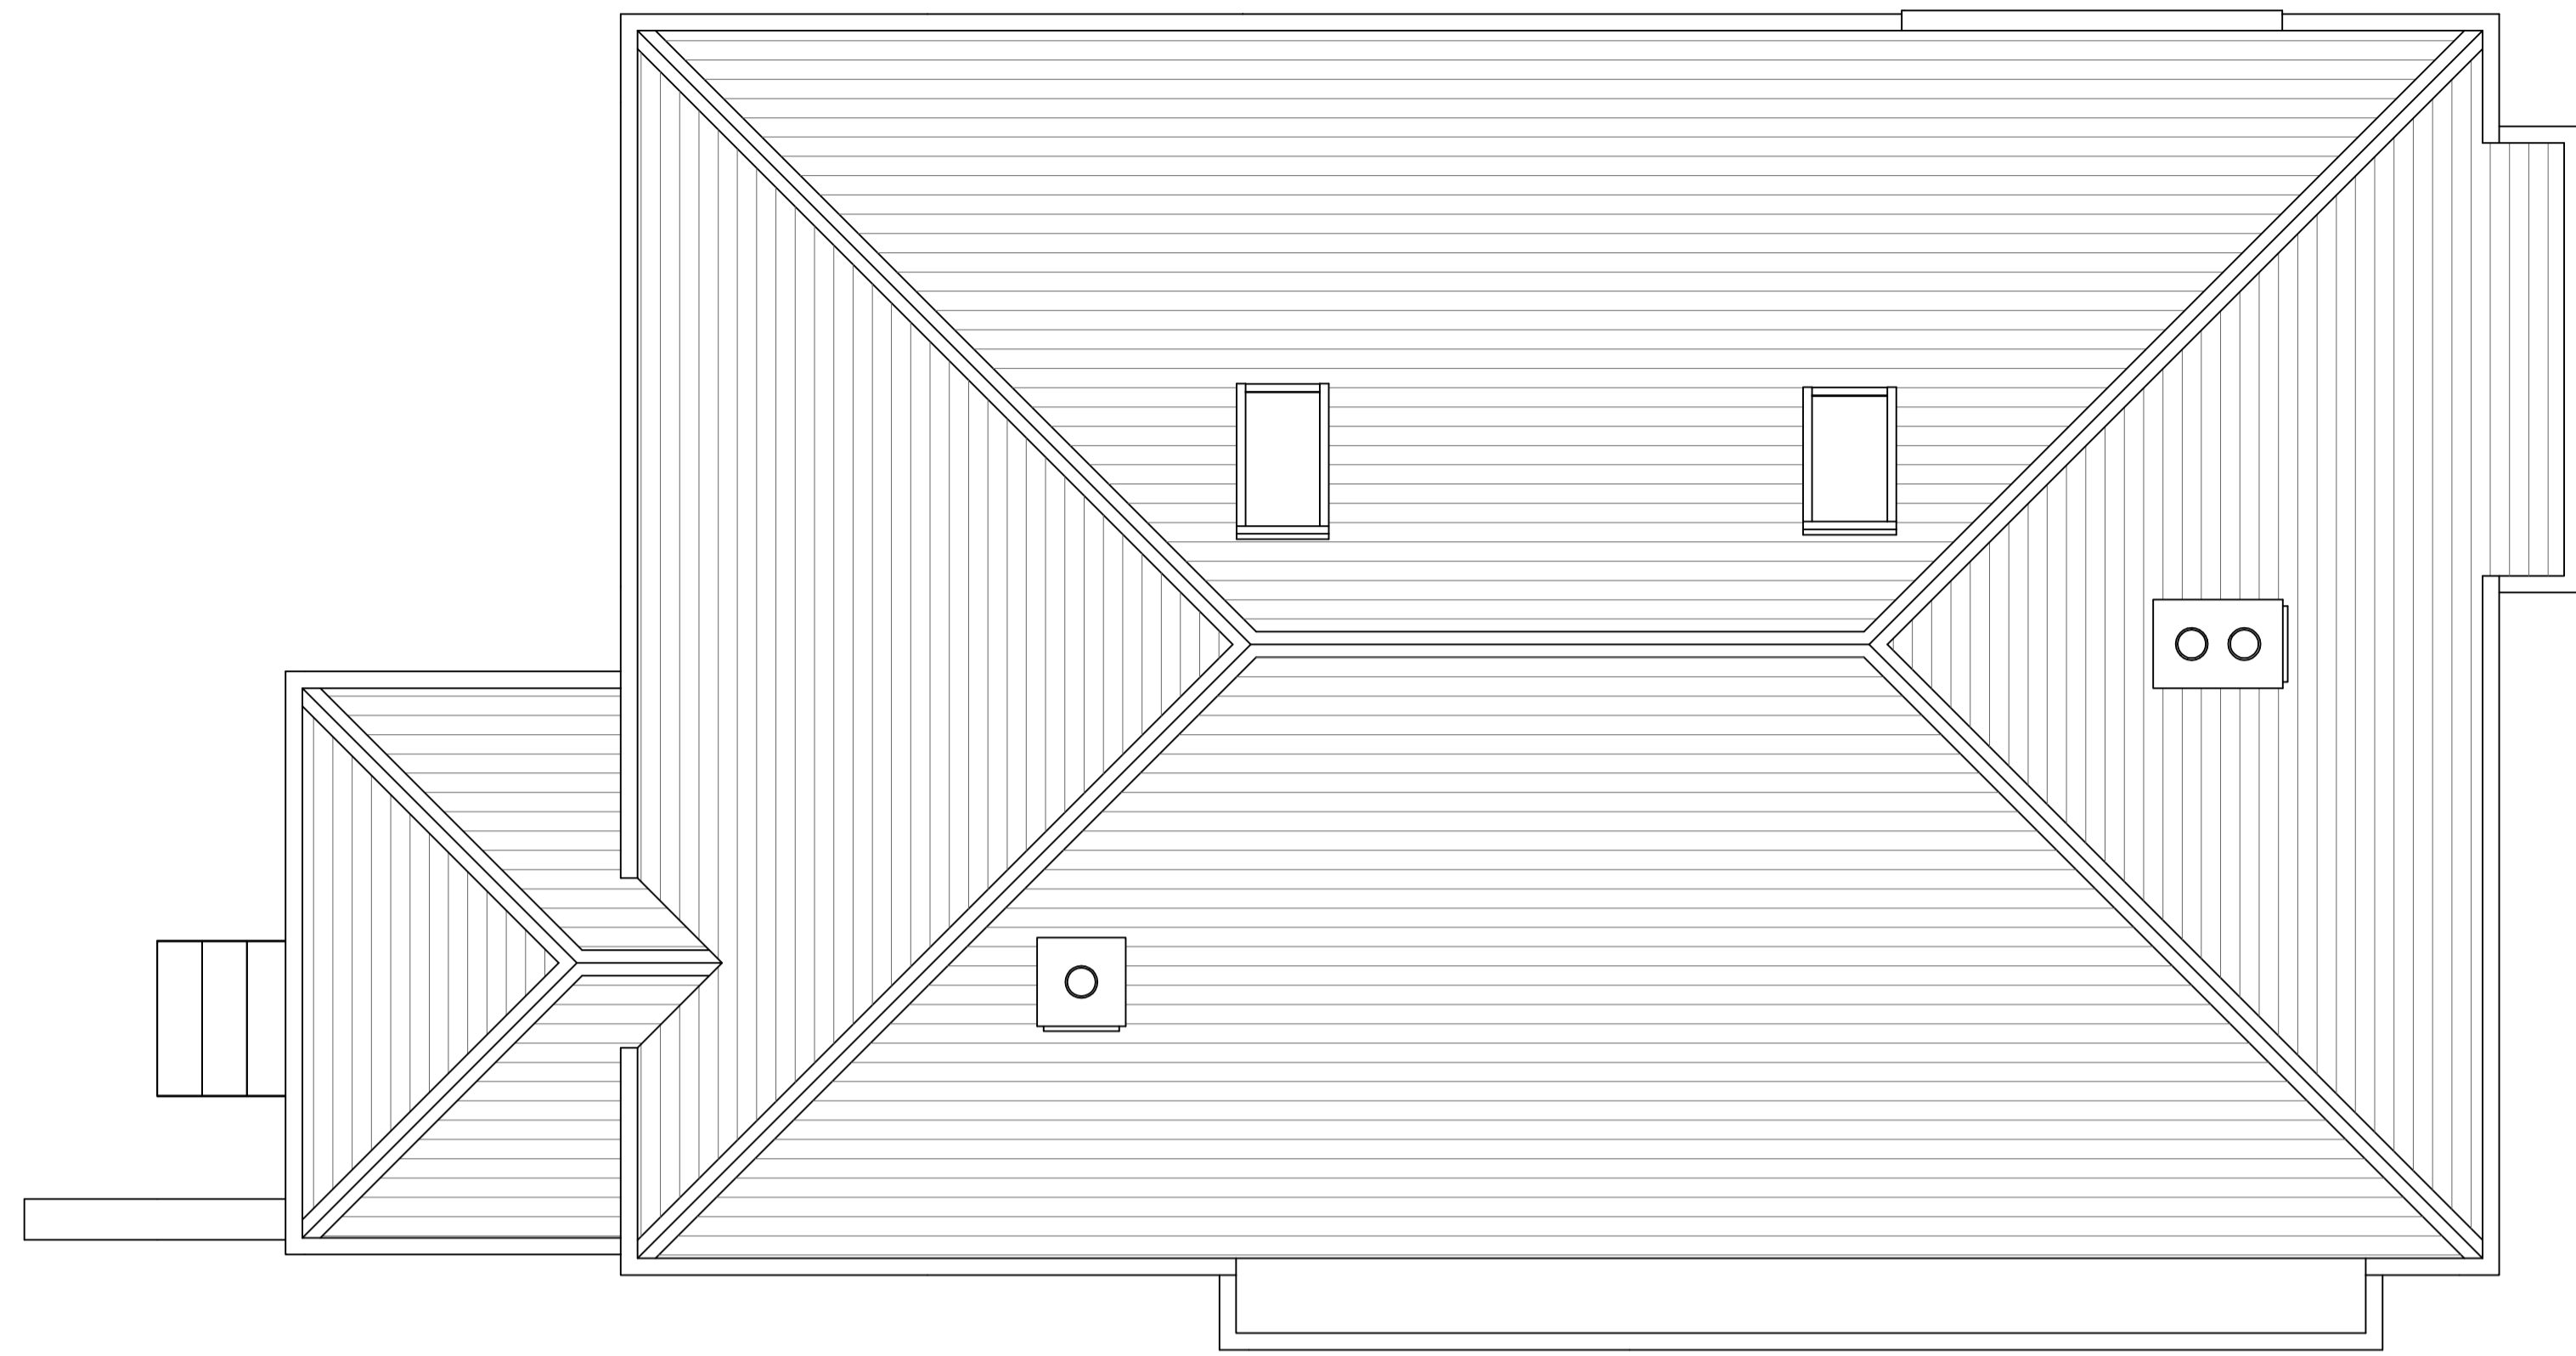



Existing roof plan
Scale 1:50

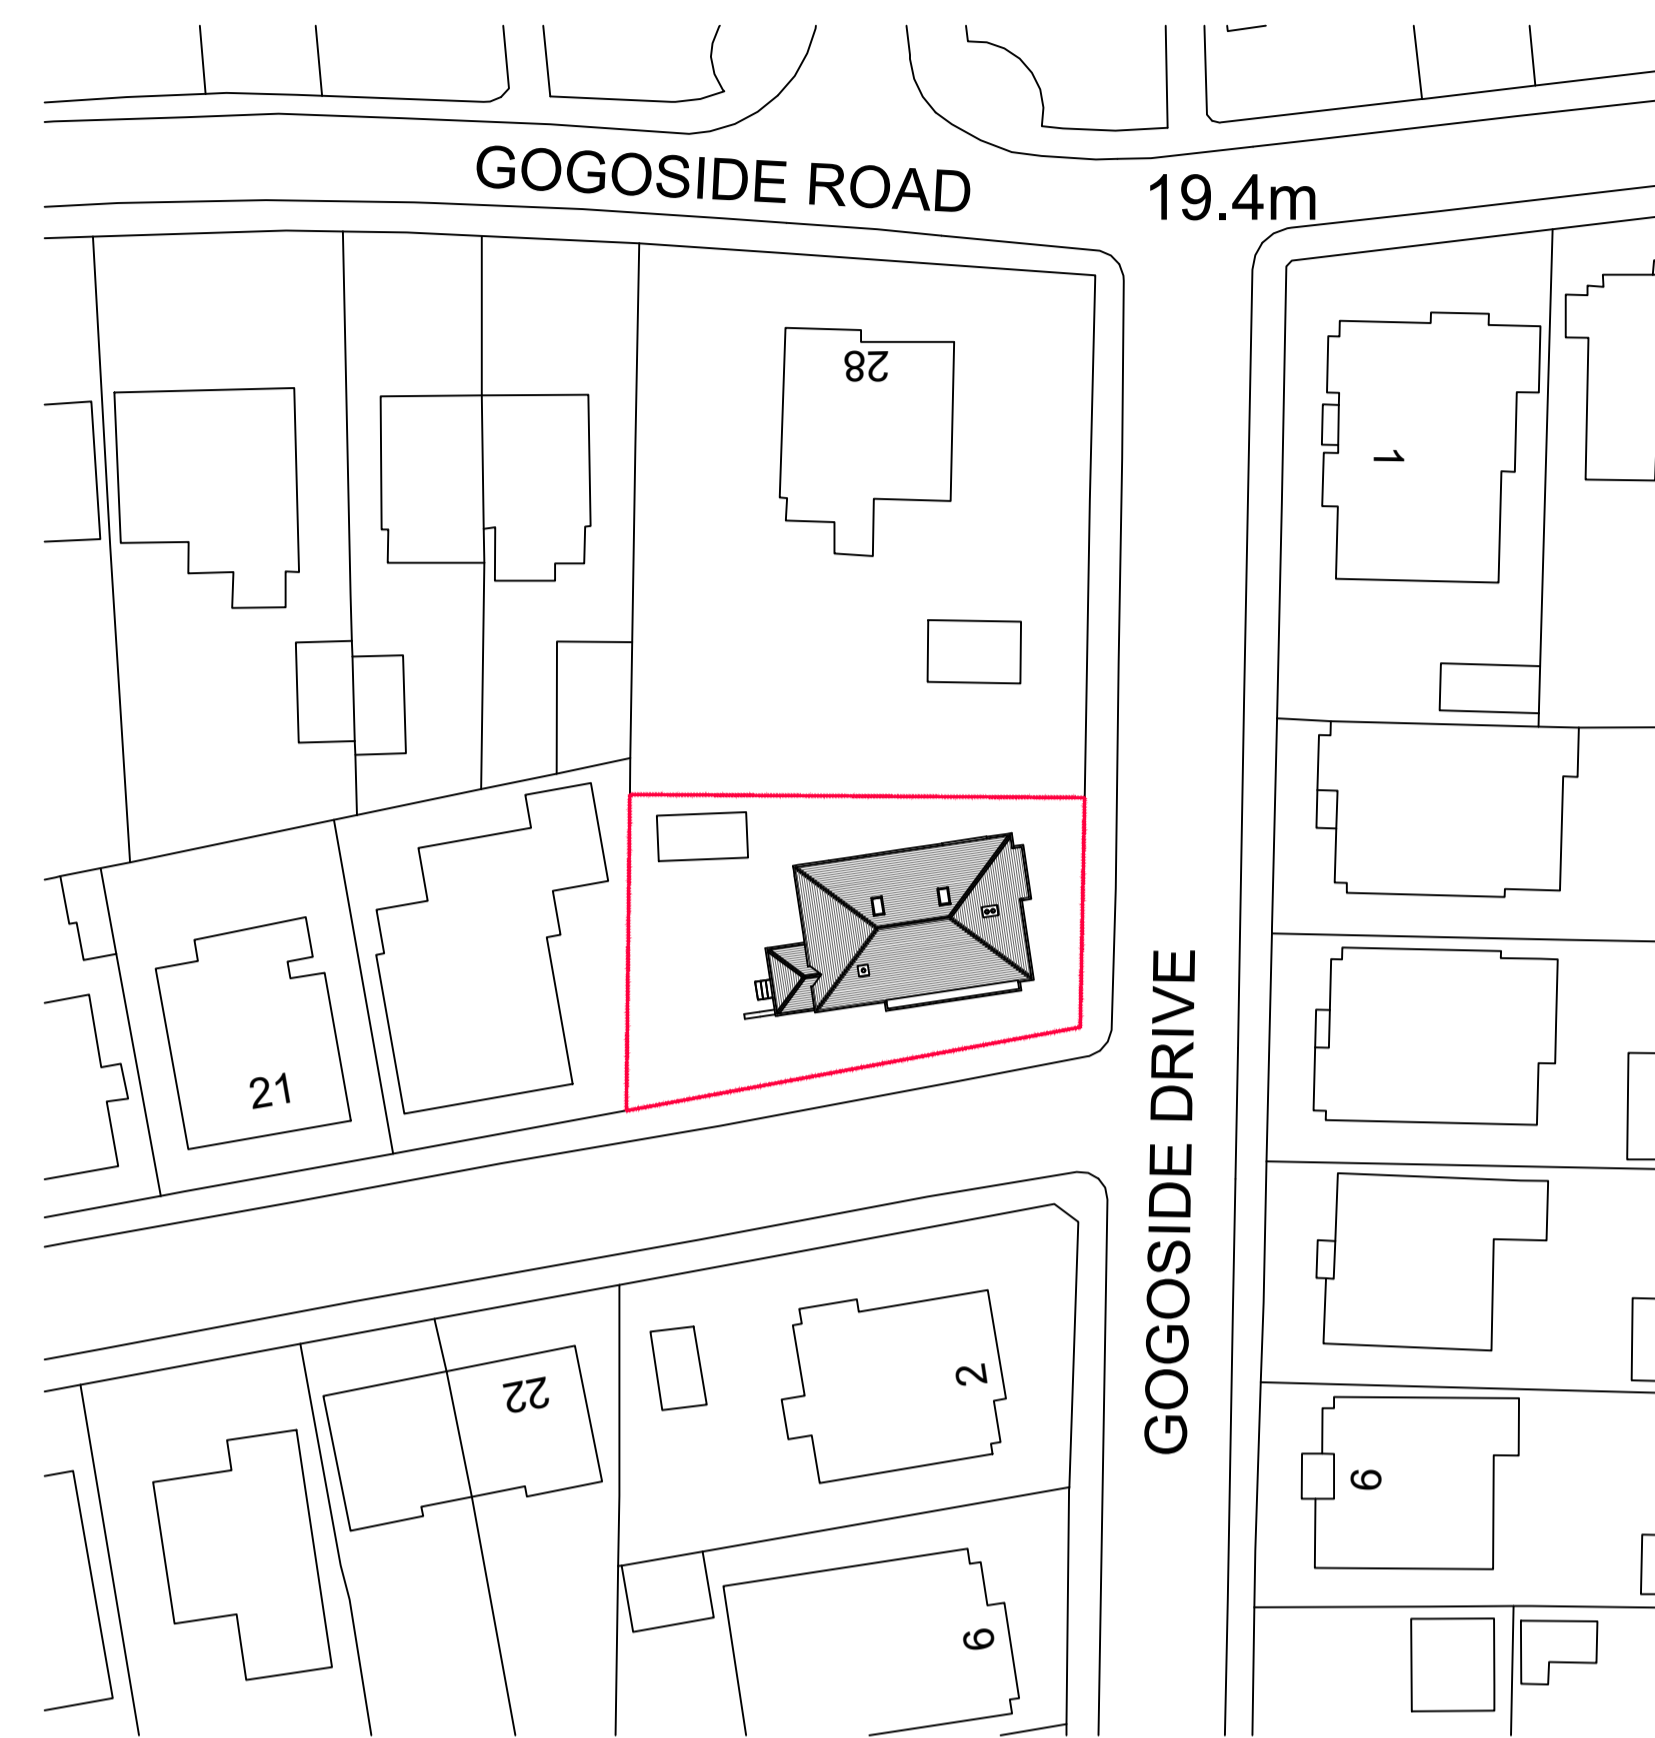

Existing site plan
Scale 1:500

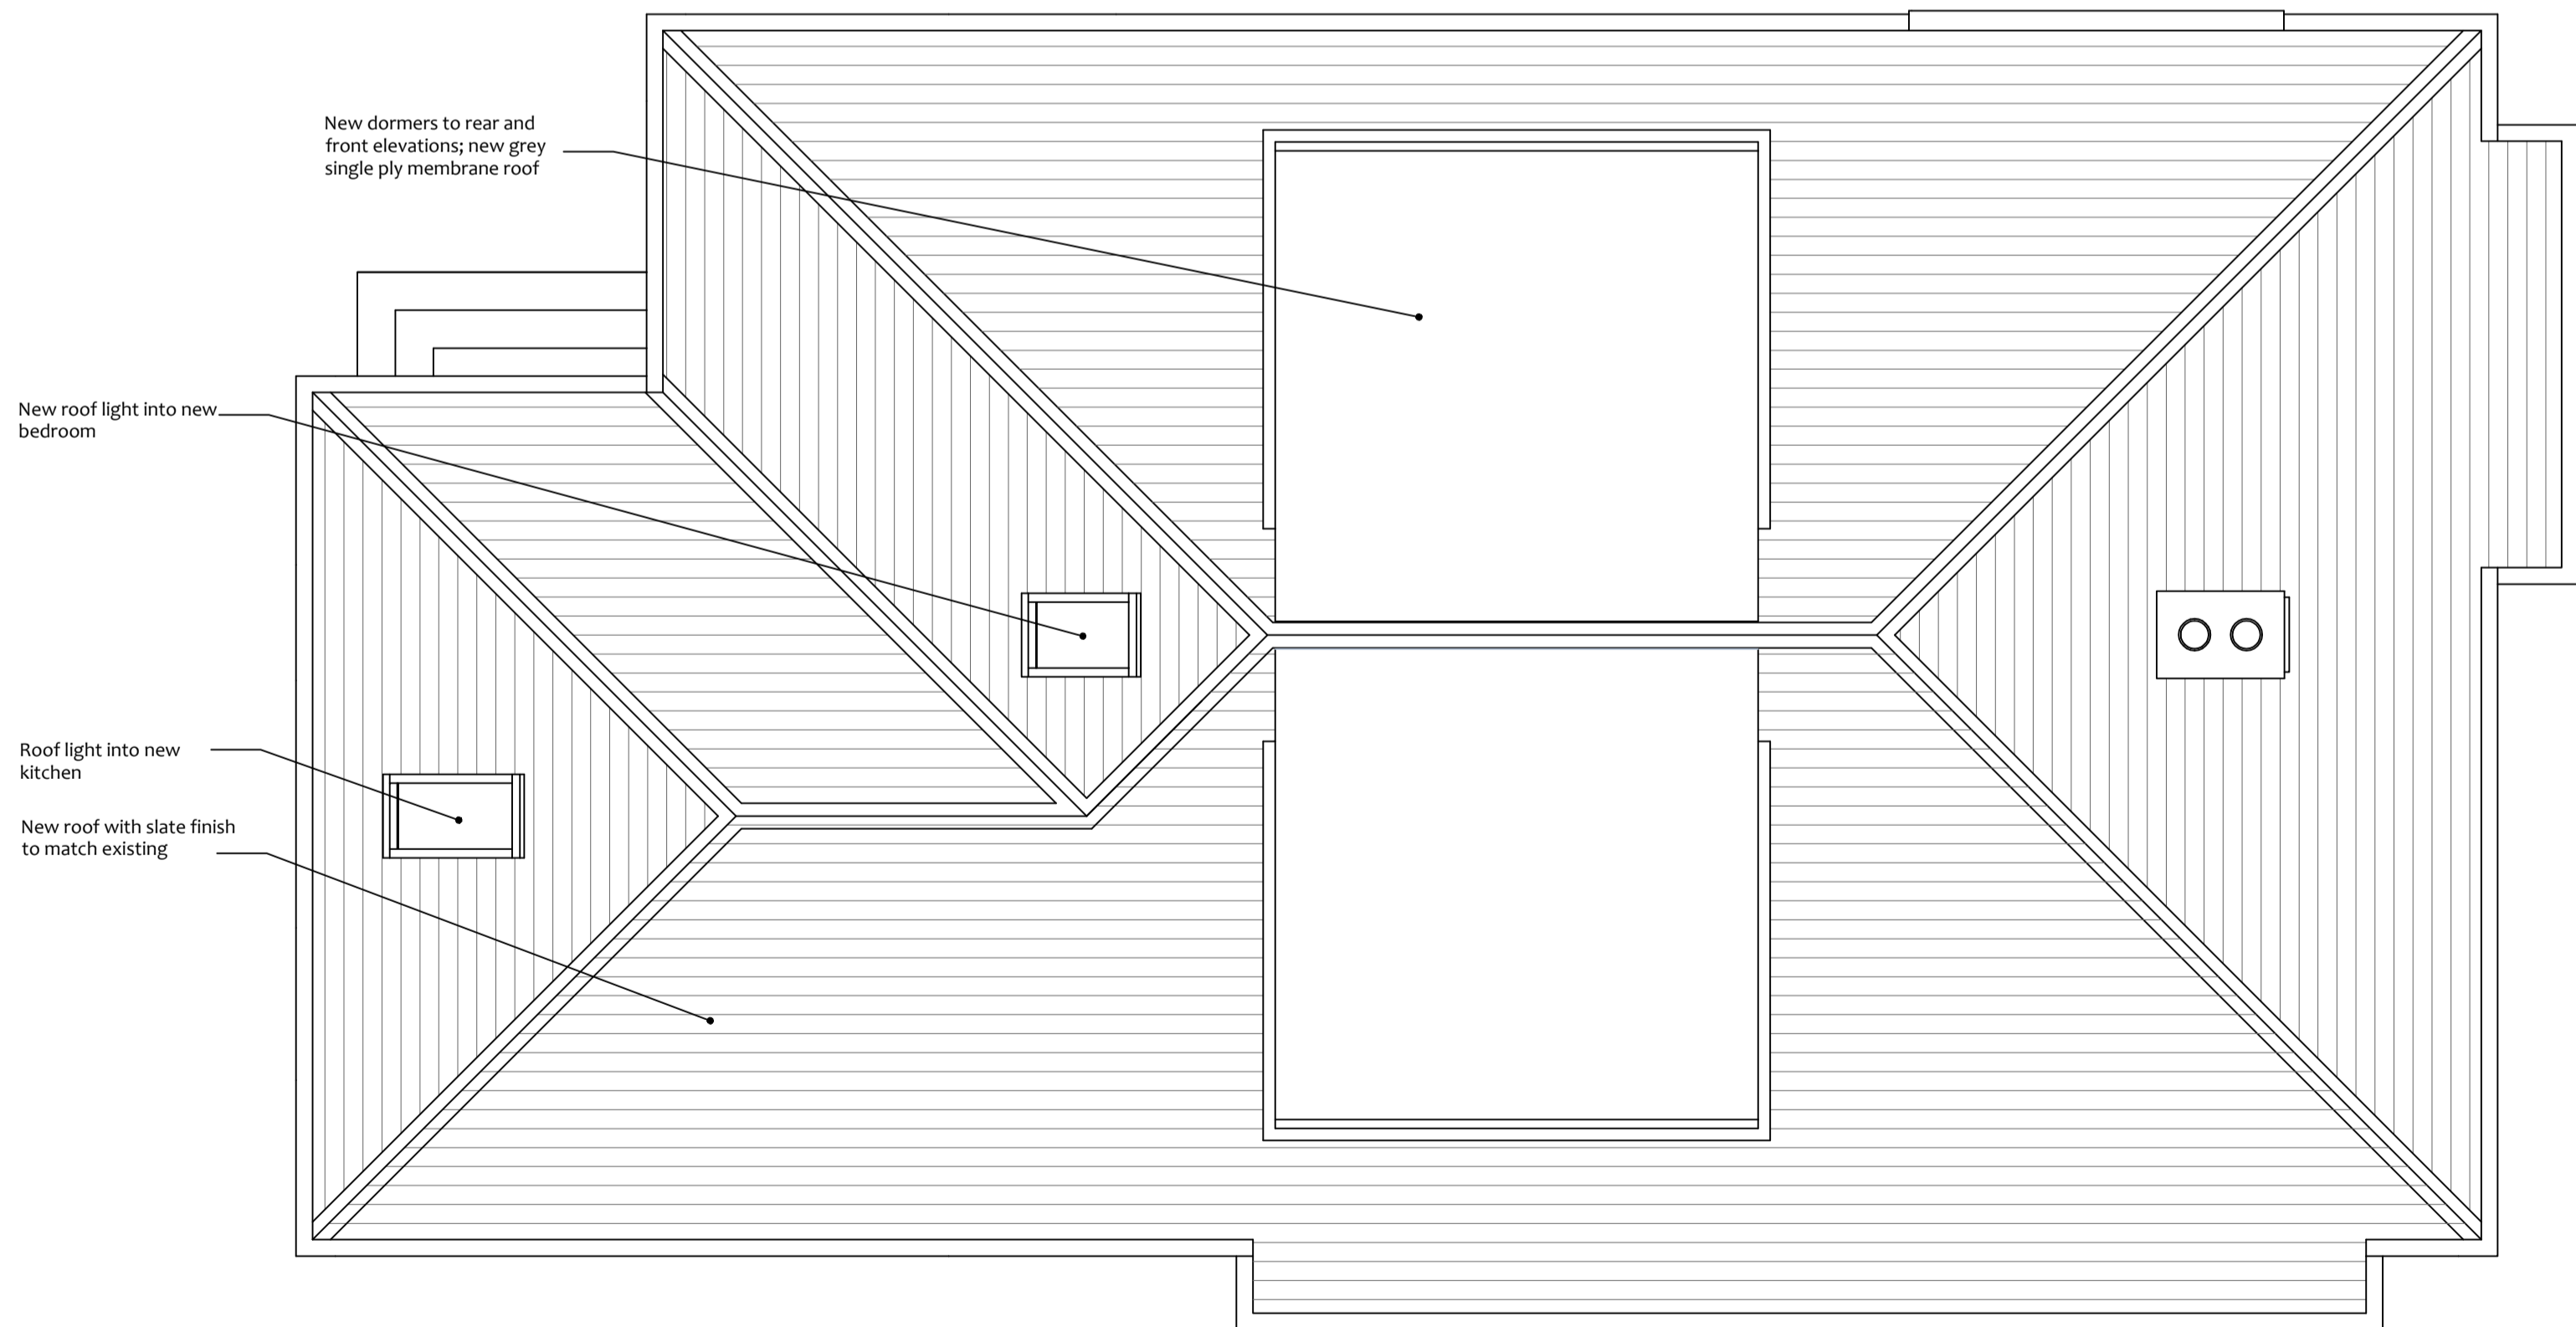

Proposed roof plan
Scale 1:50

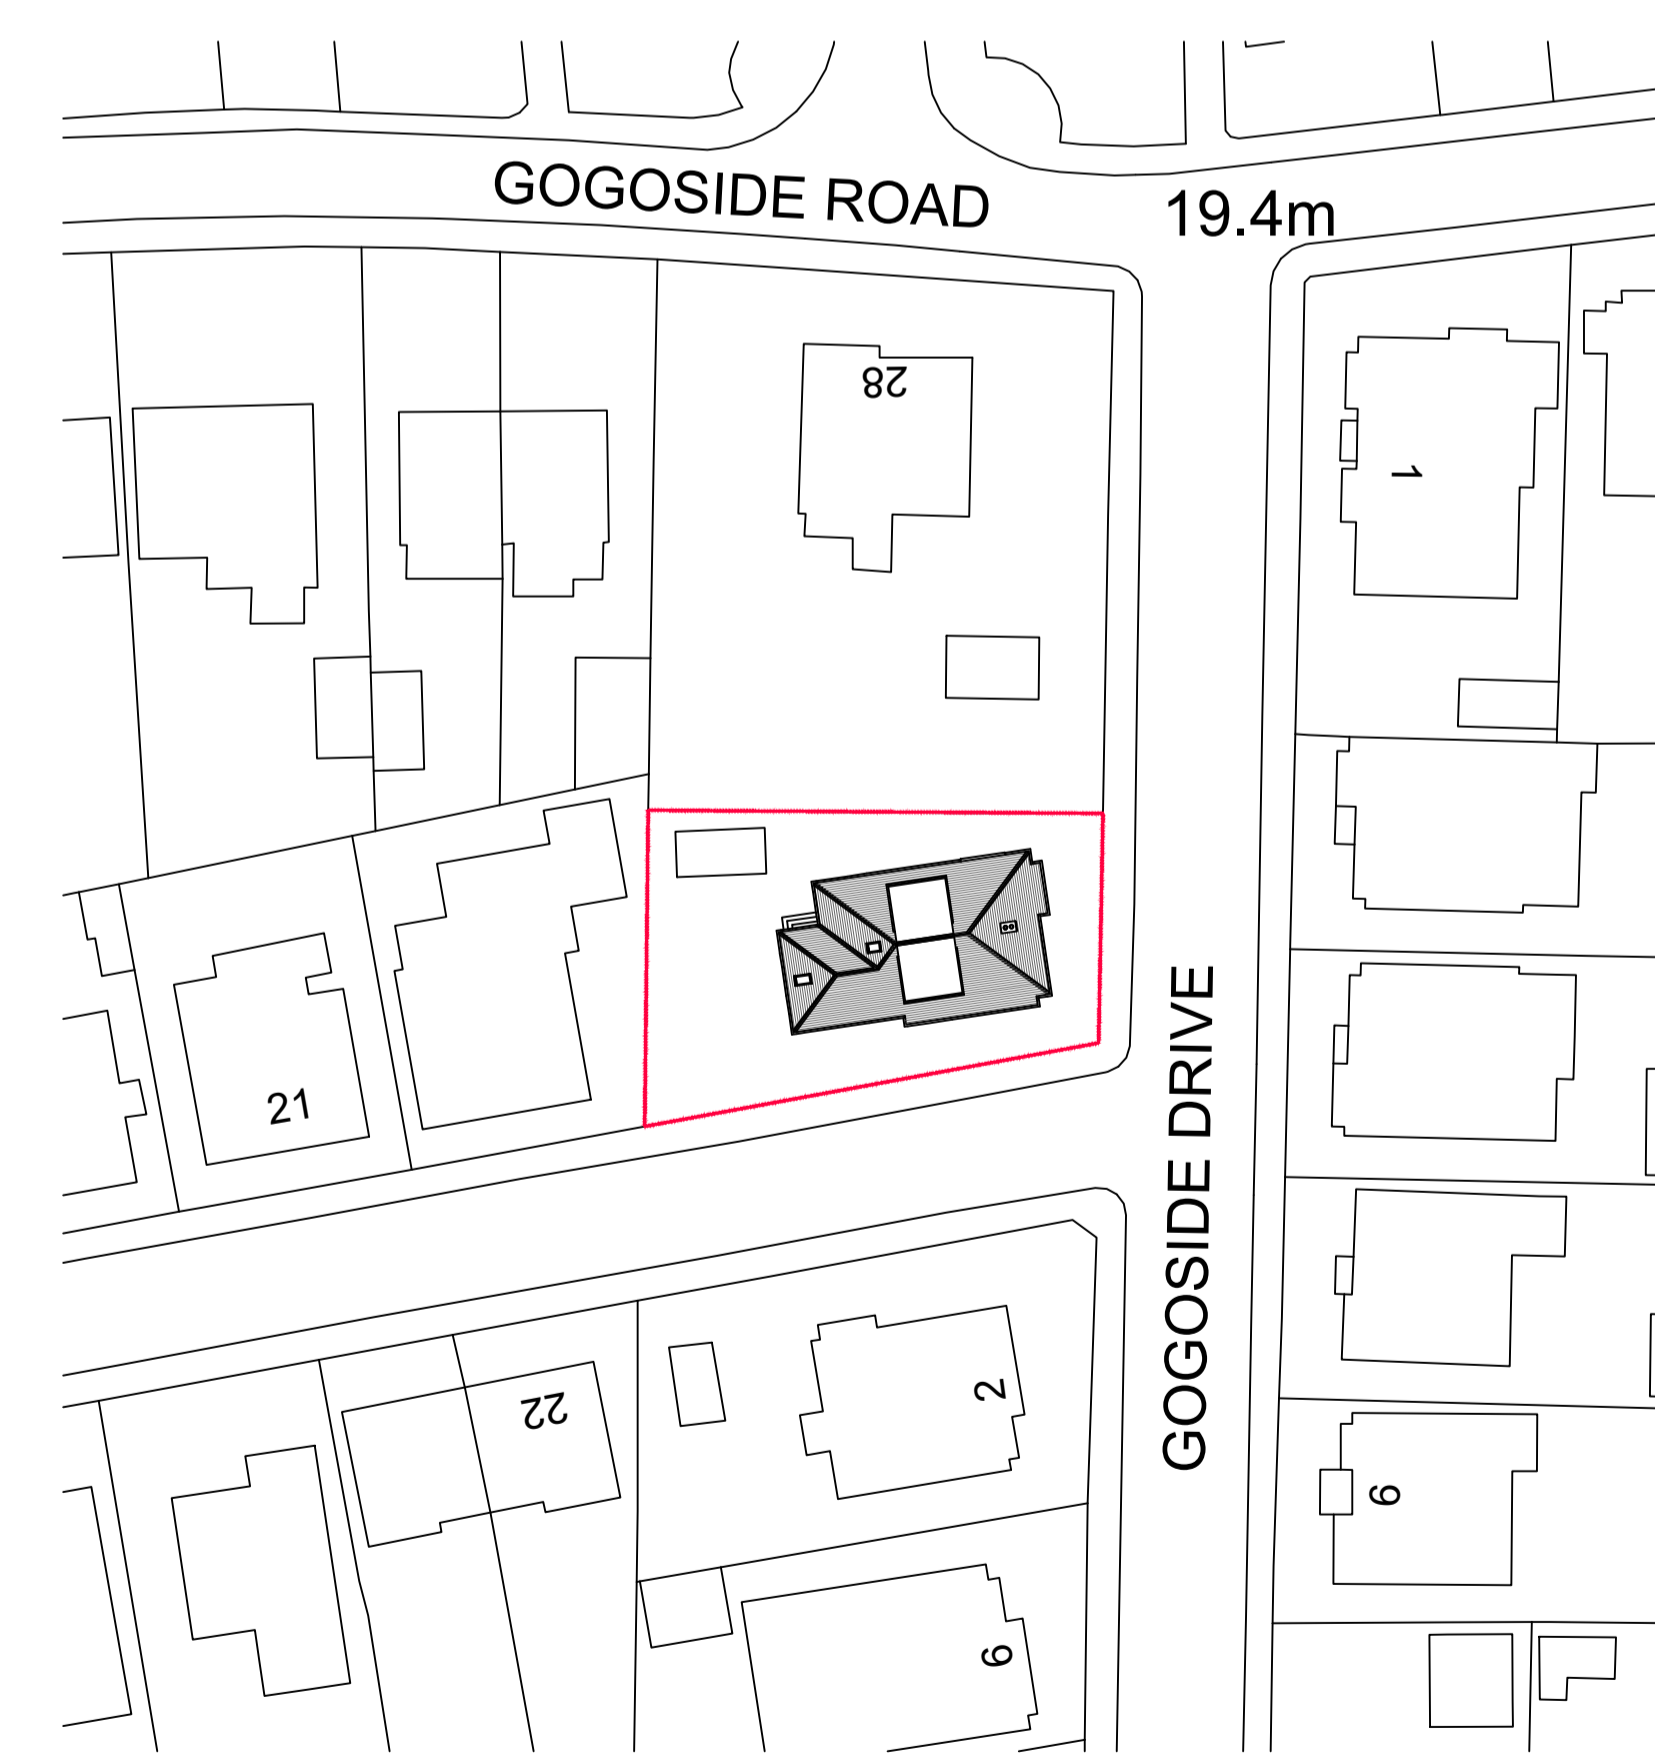 

Proposed site plan
Scale 1:500



SUITE 1-01, CUSTOM HOUSE,
CUSTOM HOUSE PLACE,
GREENOCK, PA15 1EQ
e info@nicholsonmcshane.co.uk
t 01475 325025
w nicholsonmcshane.co.uk

CLIENT
Mr and Mrs Roberts

PROJECT TITLE
Proposed Alterations and Loft Conversion

PROJECT ADDRESS
25 Lovat Street, Largs, North Ayrshire, KA30 9NE

DRAWING TITLE
Ex. & Pr. roof and site plans

DRAWING STATUS
PLANNING

PAPER SIZE
A1

DRAWING NUMBER
21016_D_05

REVISION

SCALE
1:50 / 1:500

DATE
09.06.21

DRAWN BY
PMcS

CHECKED BY
-



NICHOLSON McSHANE ARCHITECTS IS THE TRADING NAME OF NICHOLSON McSHANE CHARTERED ARCHITECTS LTD. COPYRIGHT RESERVED