





REVISION	DESCRIPTION	DATE
-	-	-
-	-	-
-	-	-
-	-	-

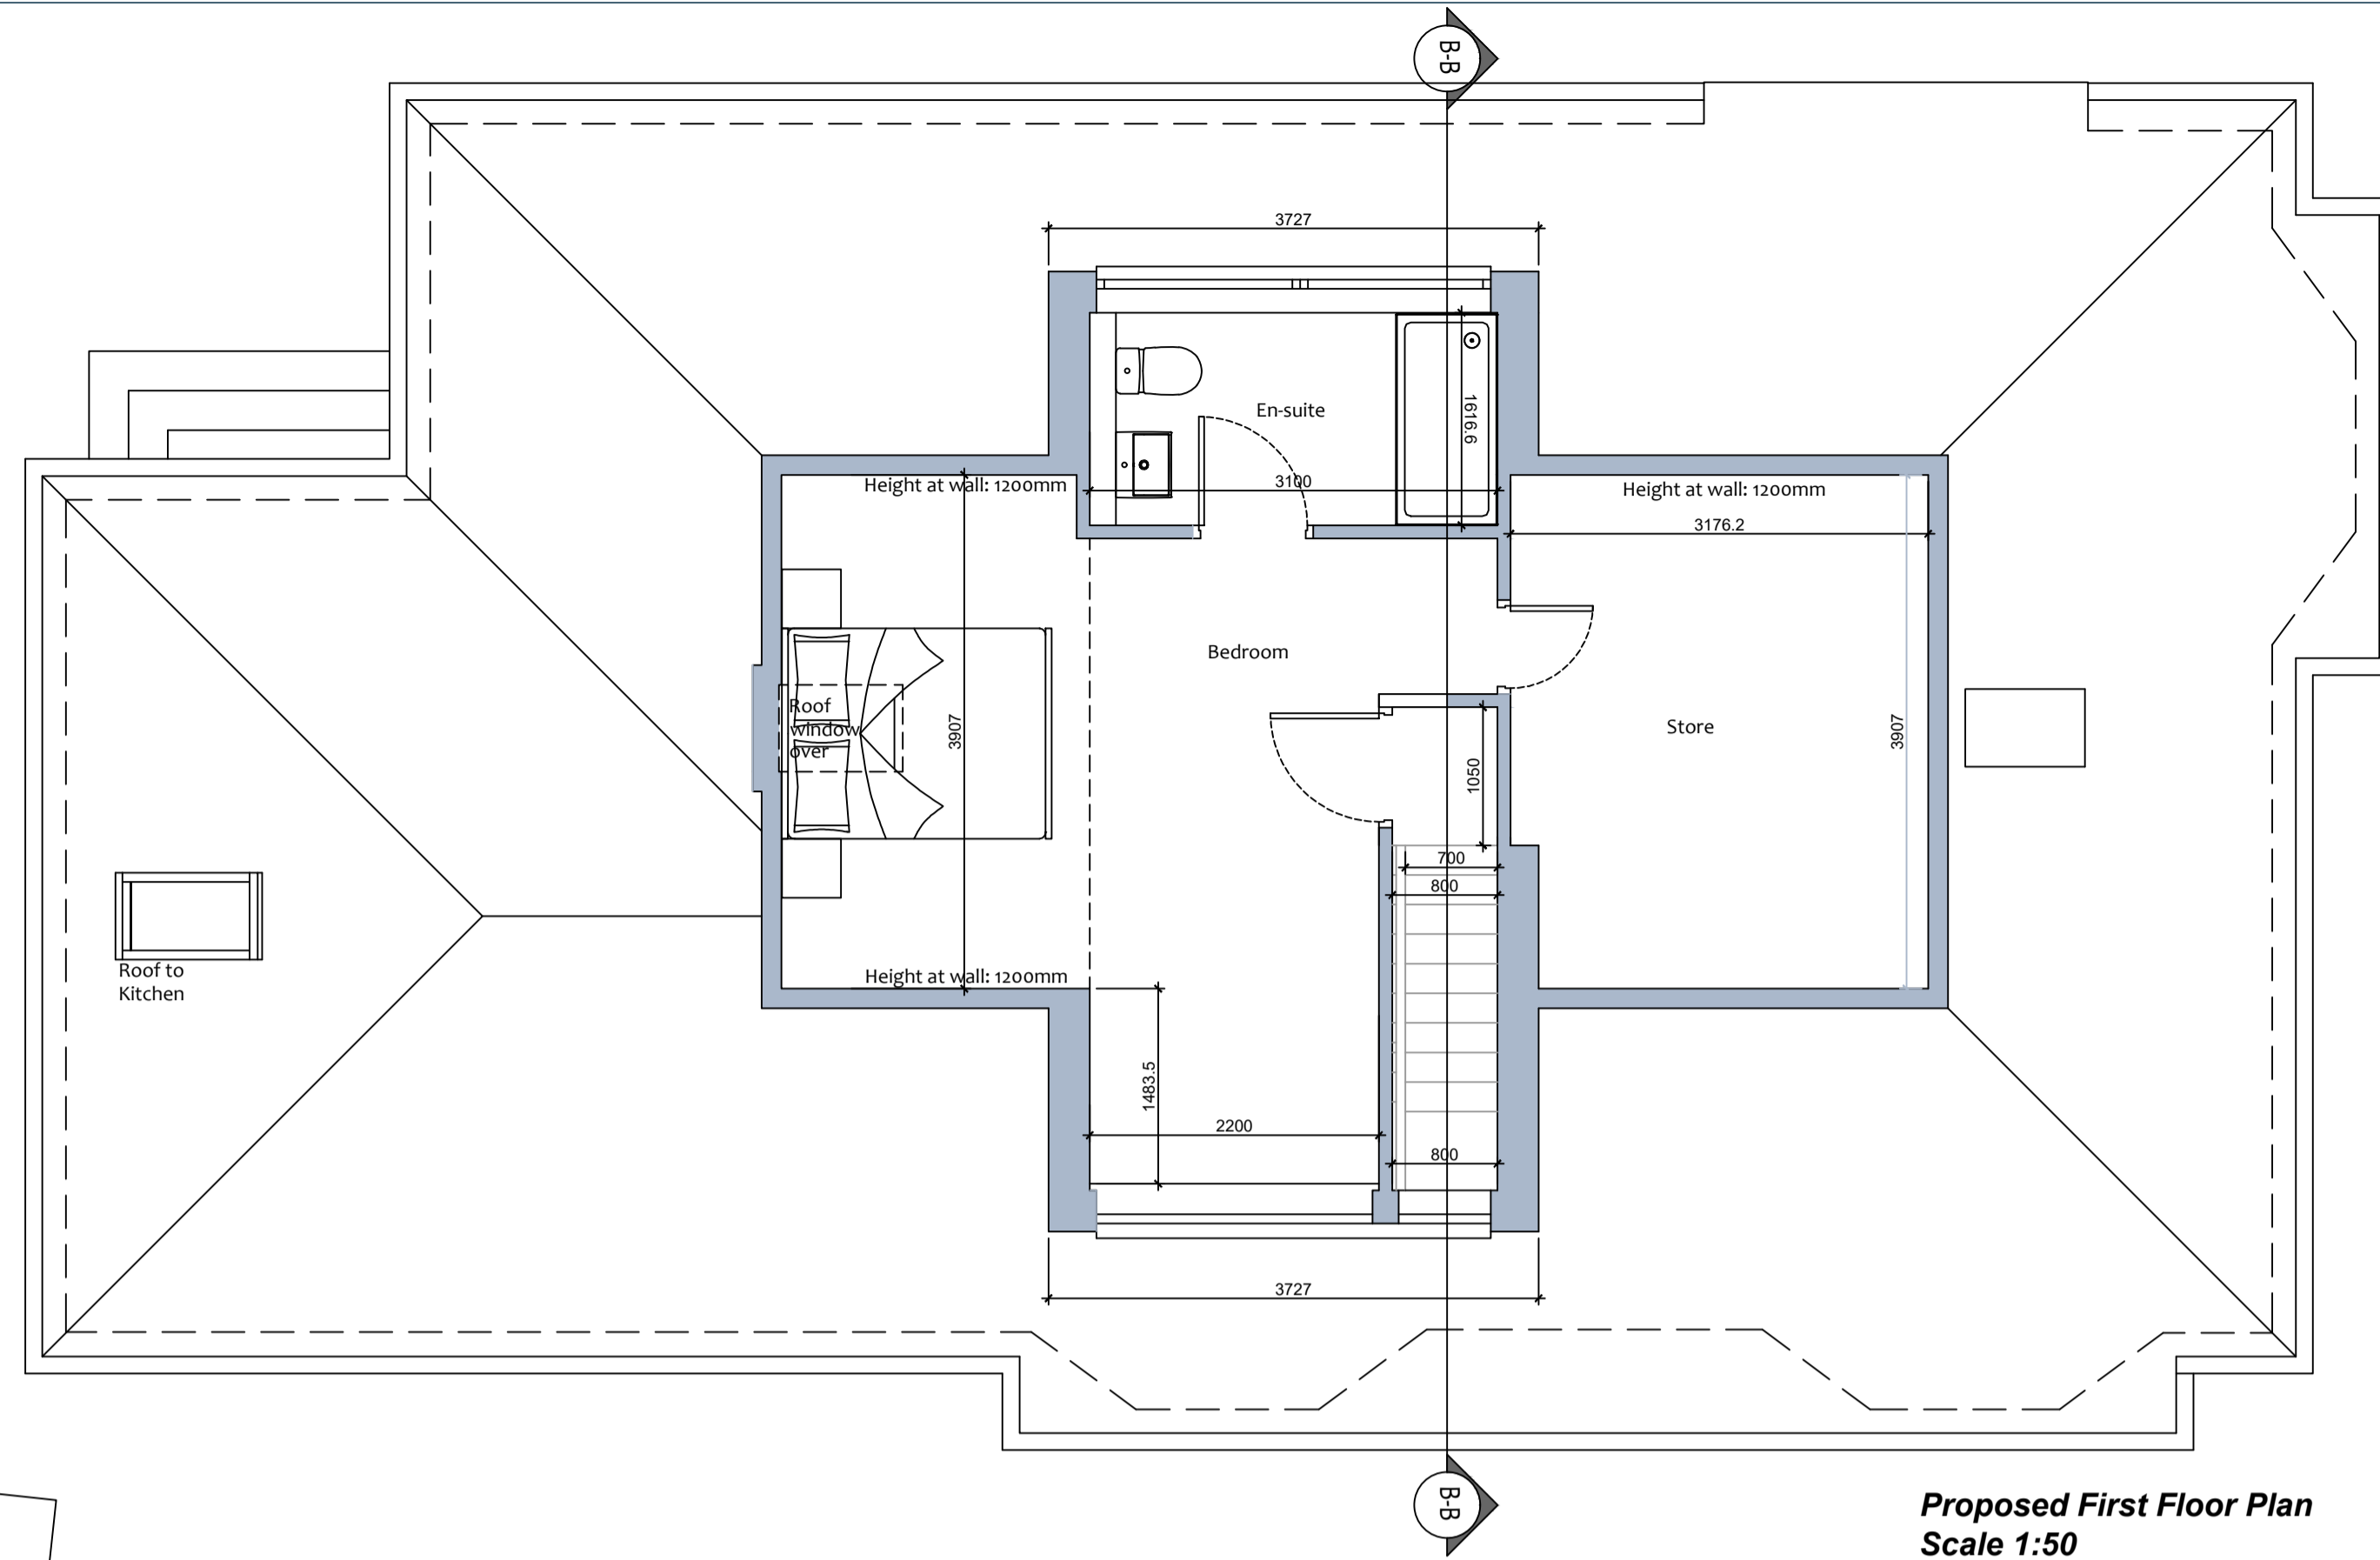


**Proposed First Floor Plan  
Scale 1:50**

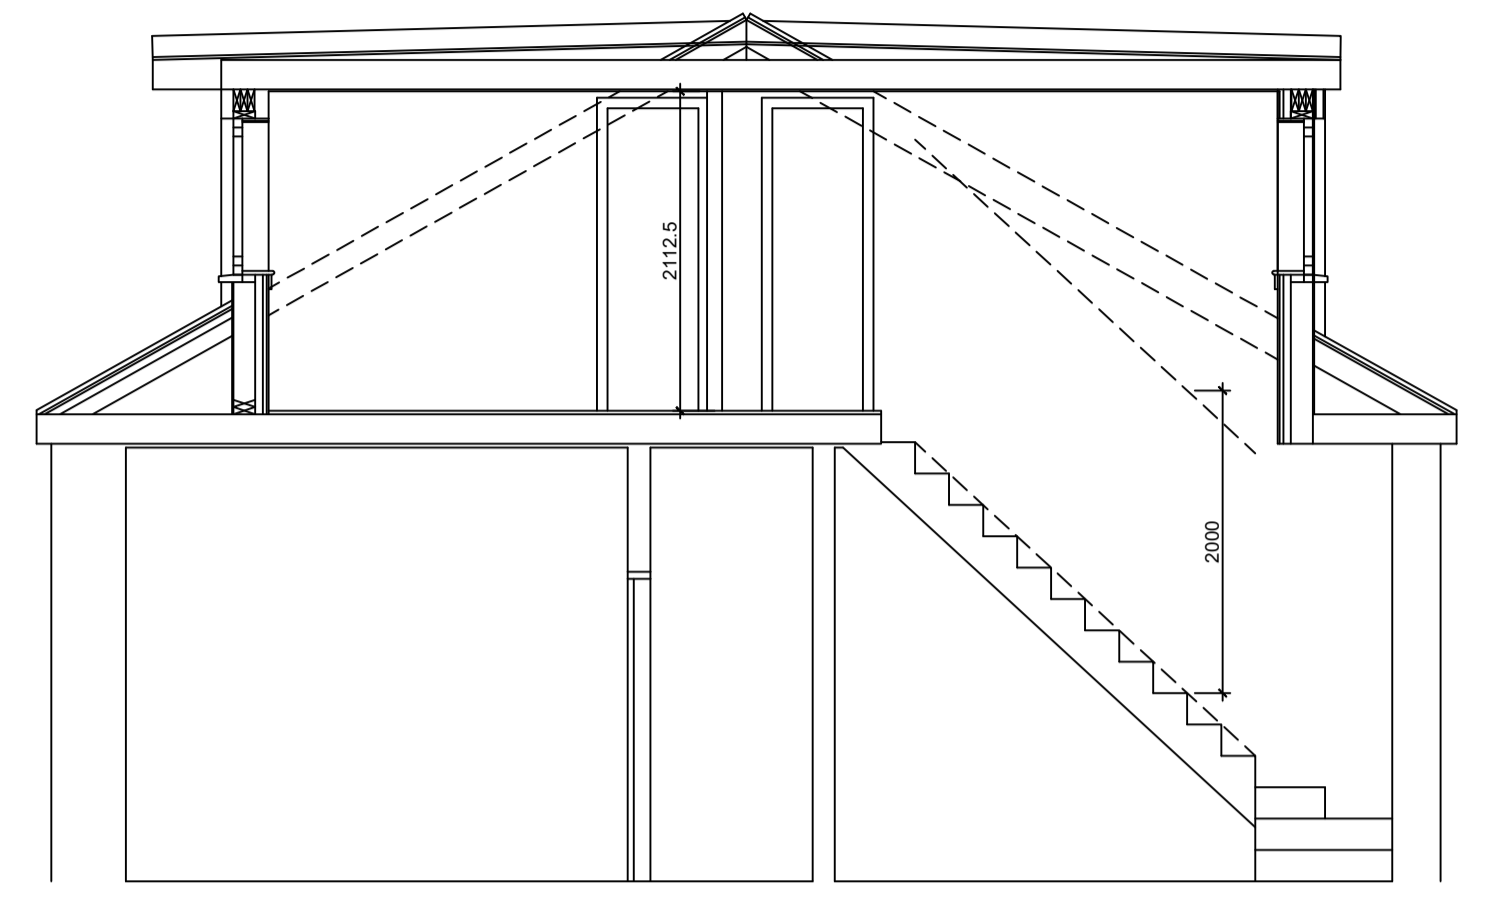

**Proposed Section B-B  
Scale 1:50**

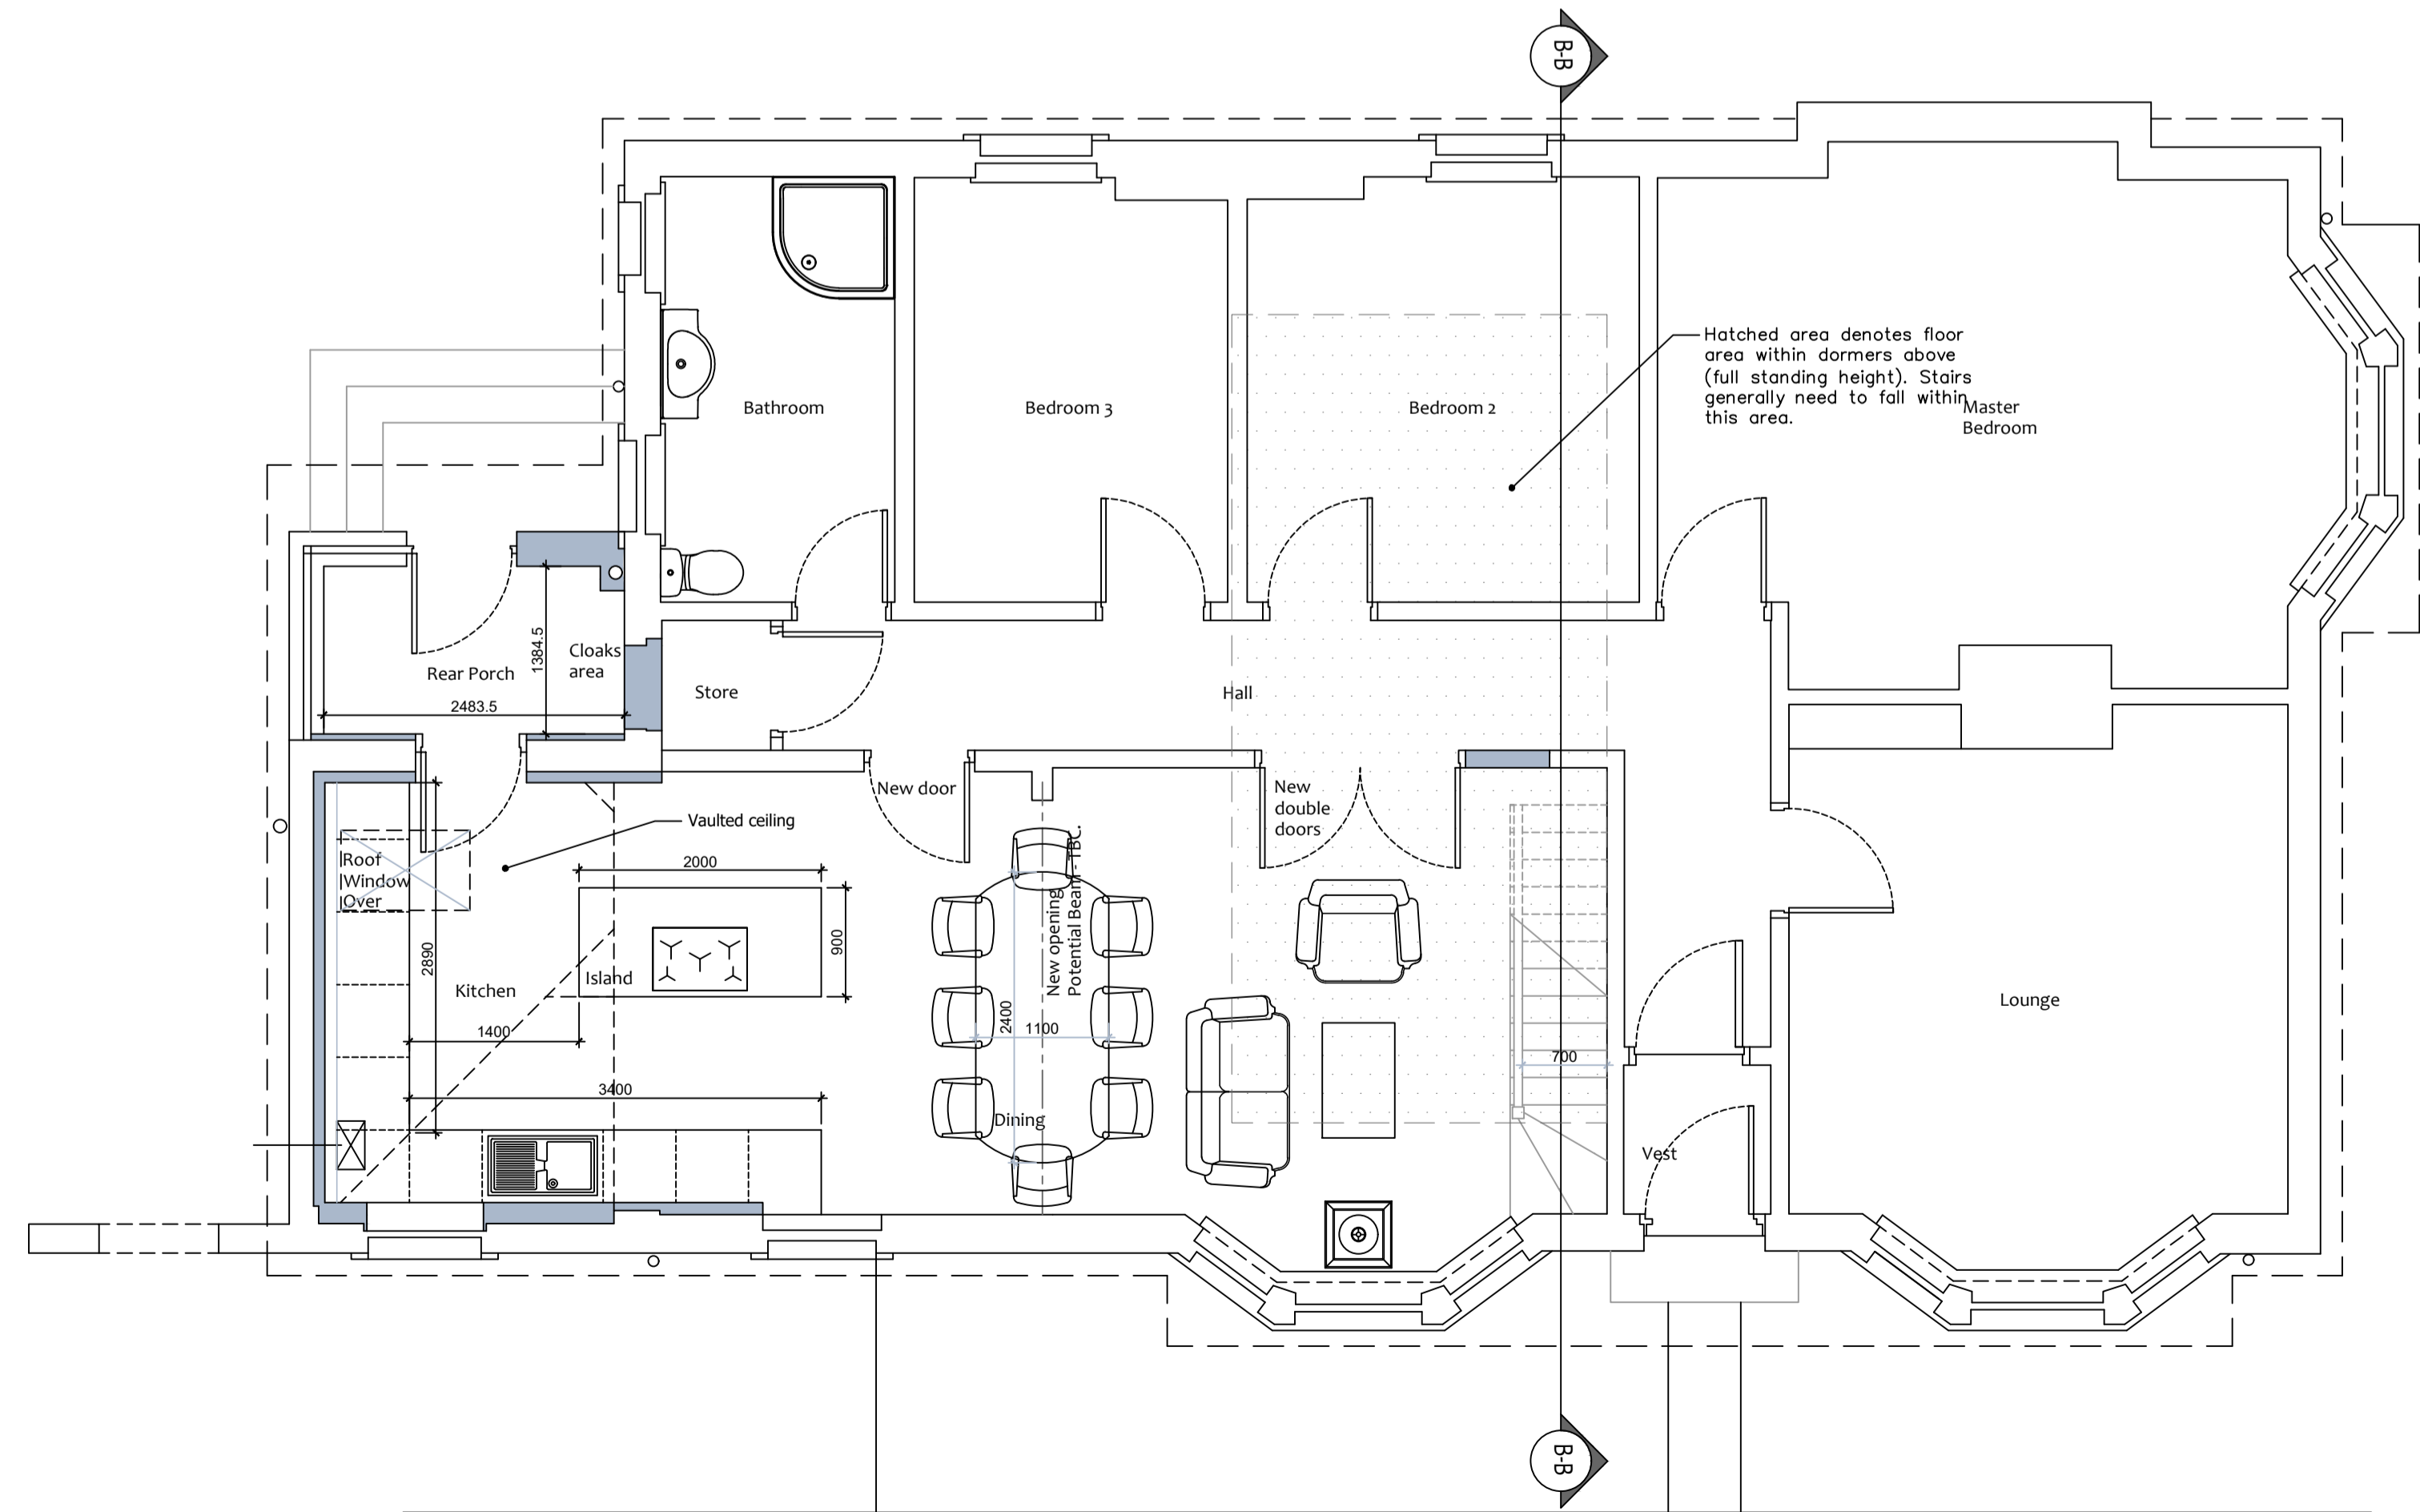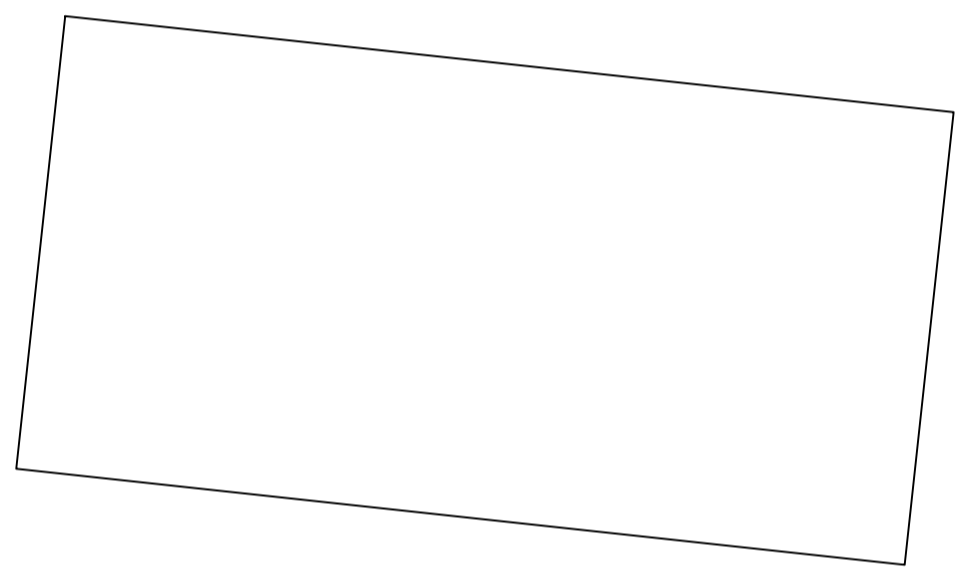

**Proposed Ground Floor Plan  
Scale 1:50**

 

SUITE 1-01, CUSTOM HOUSE,  
CUSTOM HOUSE PLACE,  
GREENOCK, PA15 1EQ  
e info@nicholsonmcshane.co.uk  
t 01475 325025  
w nicholsonmcshane.co.uk

CLIENT  
Mr and Mrs Roberts

PROJECT TITLE  
Proposed Alterations and Loft Conversion


PROJECT ADDRESS  
25 Lovat Street, Largs, North Ayrshire, KA30 9NE

DRAWING TITLE  
Proposed Plans & Section B-B

DRAWING STATUS  
PLANNING PAPER SIZE  
A1

DRAWING NUMBER  
21016\_D\_02 REVISION

SCALE  
1:50 DATE  
09.06.21 DRAWN BY  
PMcS CHECKED BY

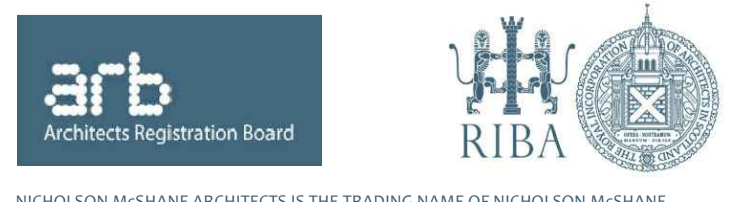

NICHOLSON MC SHANE ARCHITECTS IS THE TRADING NAME OF NICHOLSON MC SHANE CHARTERED ARCHITECTS LTD. COPYRIGHT RESERVED