




REVISION	DESCRIPTION	DATE
-	-	-
-	-	-
-	-	-
-	-	-
-	-	-
-	-	-
-	-	-

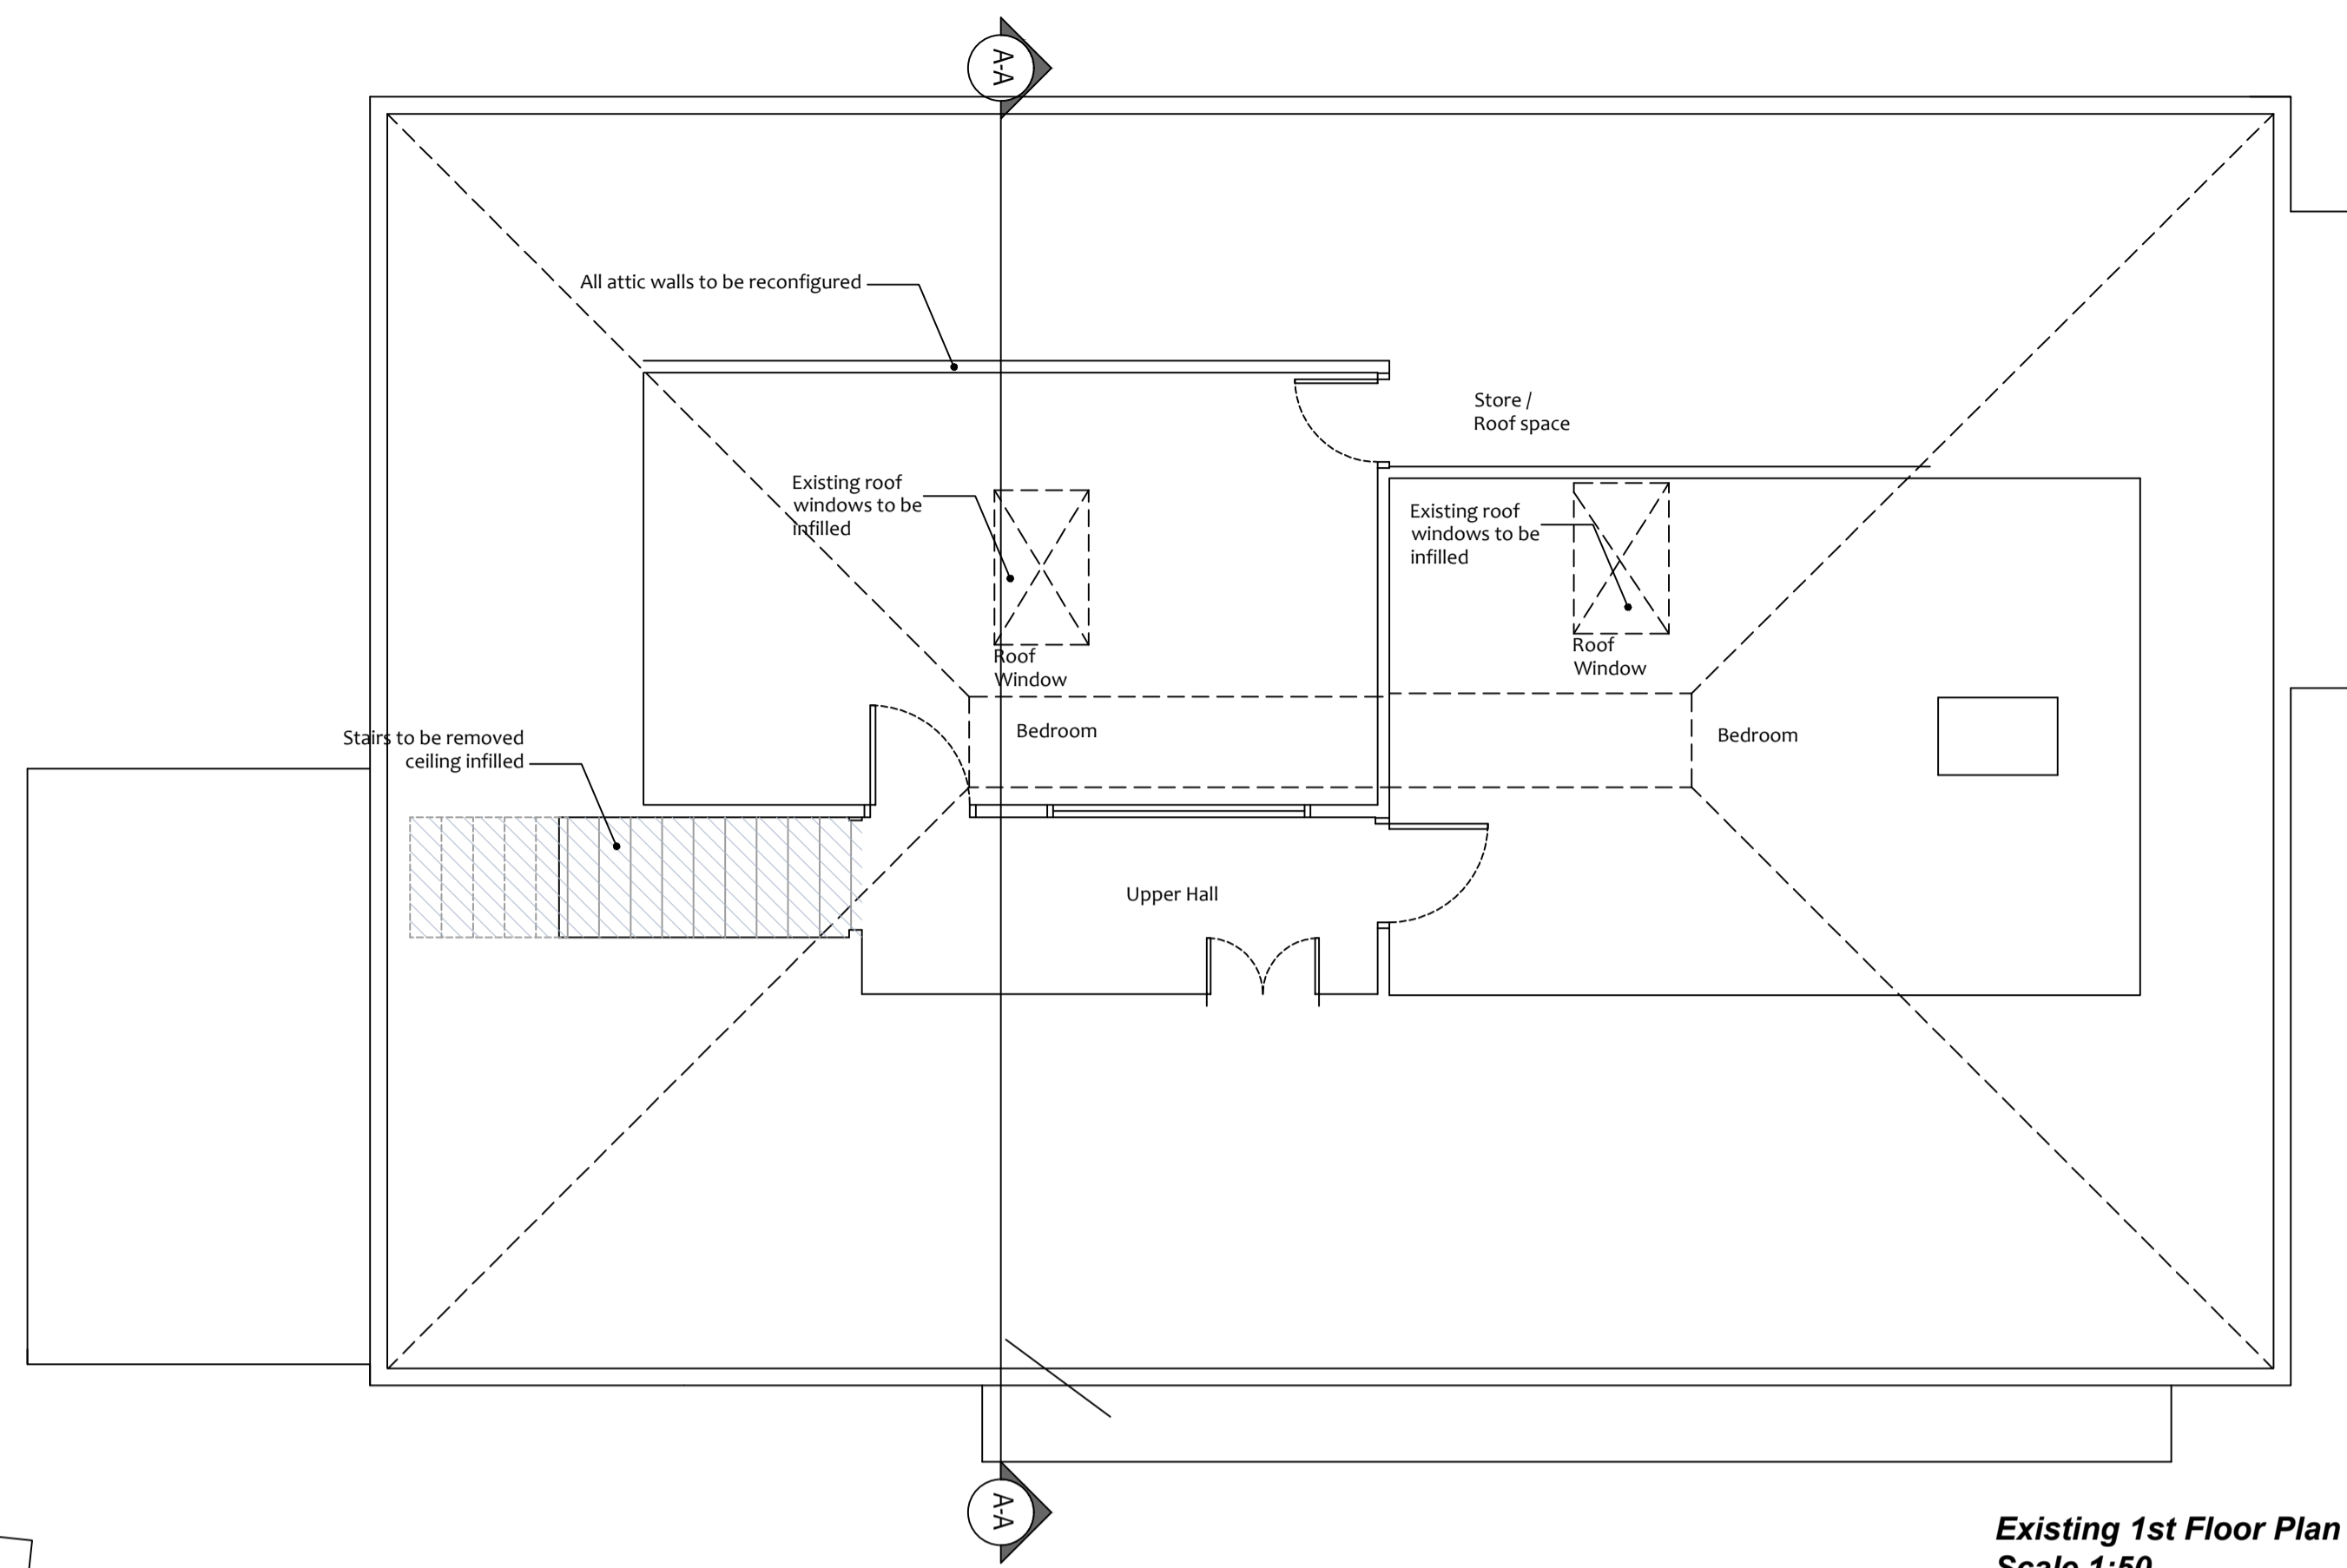


Existing 1st Floor Plan
Scale 1:50

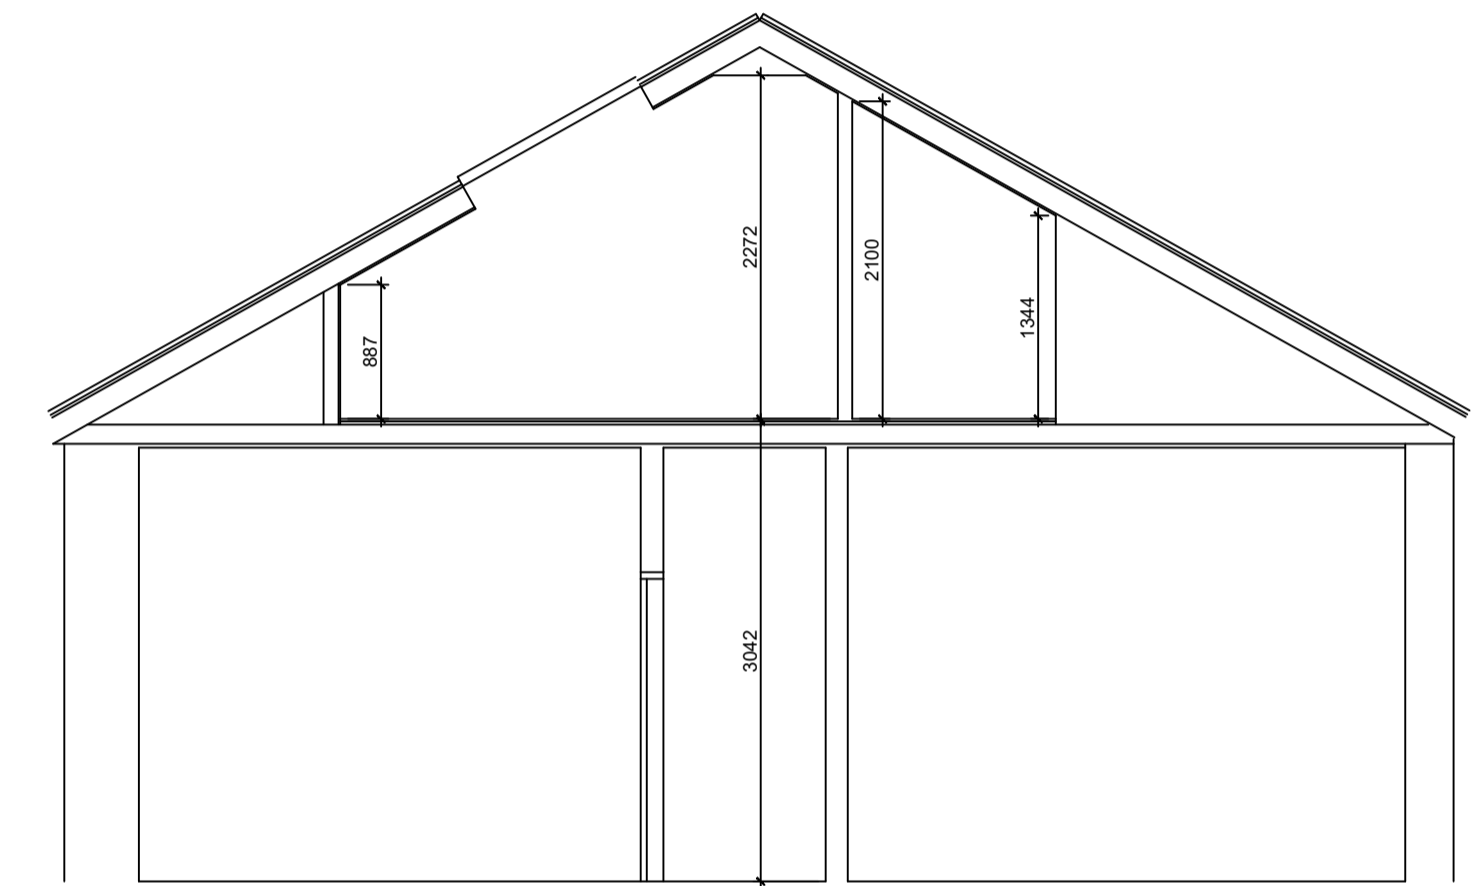

Existing Section A-A
Scale 1:50

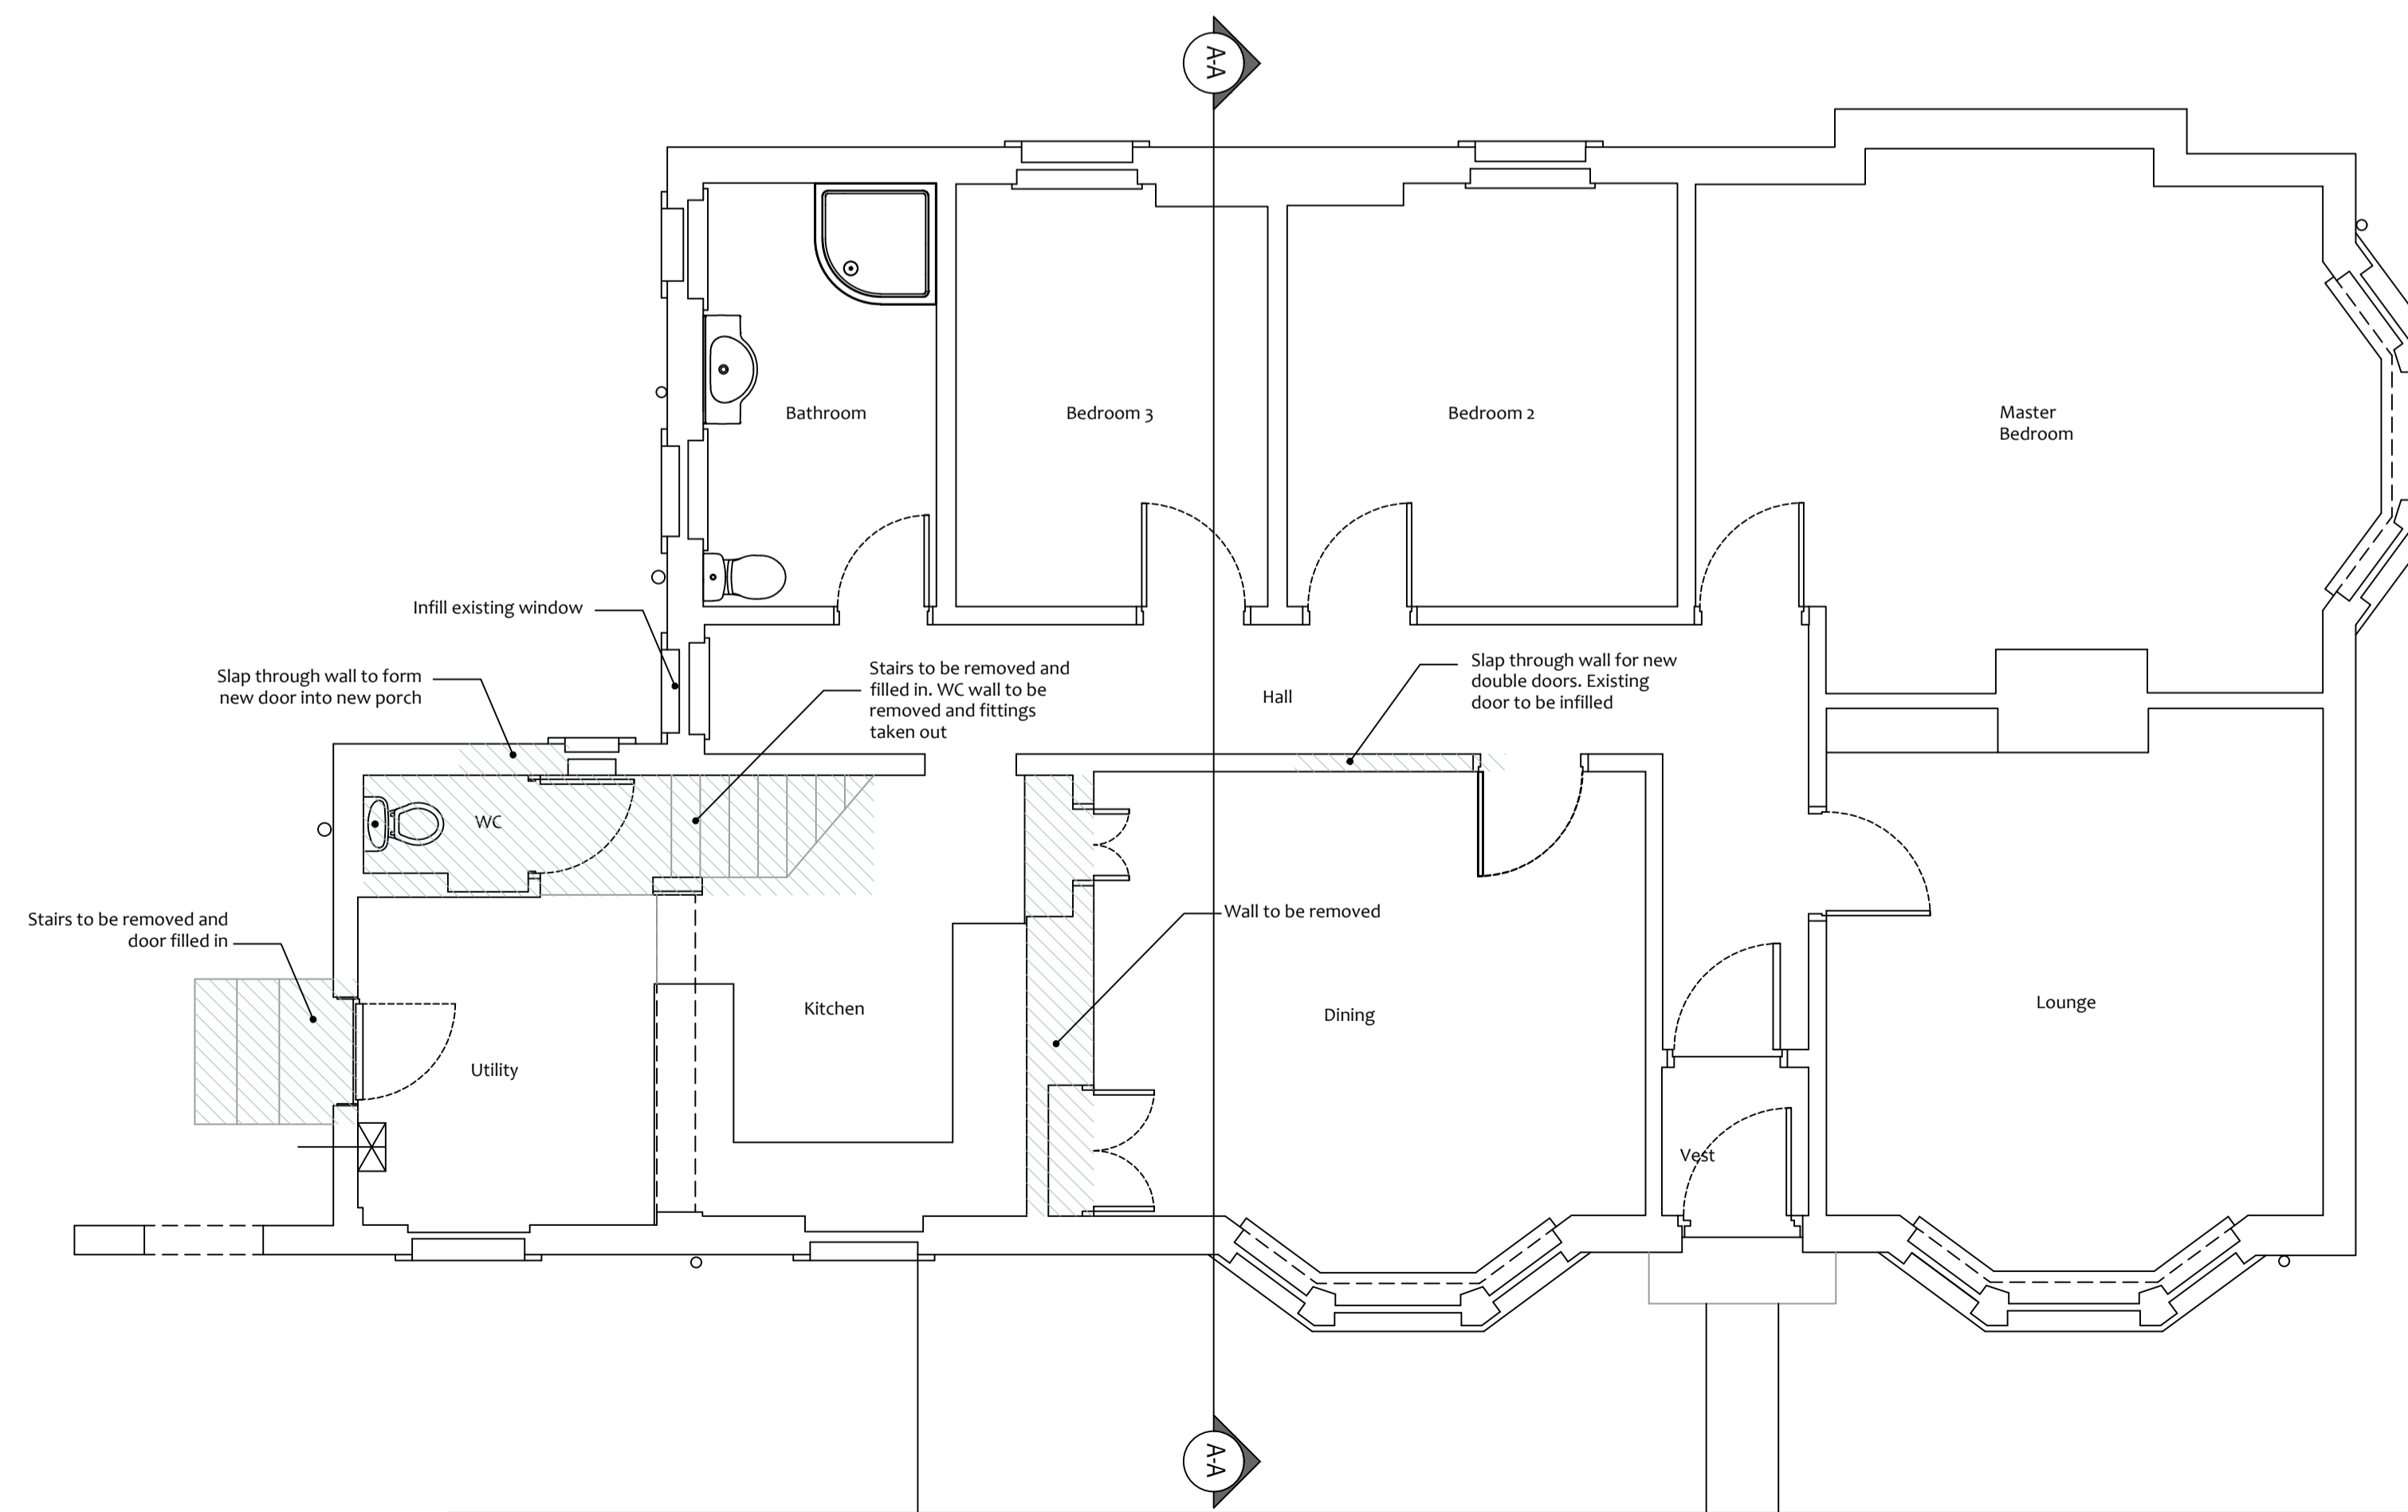

Existing Ground Floor Plan
Scale 1:50

 

SUITE 1-01, CUSTOM HOUSE,
CUSTOM HOUSE PLACE,
GREENOCK, PA15 1EQ
e info@nicholsonmcshane.co.uk
t 01475 325025
w nicholsonmcshane.co.uk

CLIENT
Mr and Mrs Roberts

PROJECT TITLE
Proposed Alterations and Loft Conversion


PROJECT ADDRESS
25 Lovat Street, Largs, KA30 9NE

DRAWING TITLE
Existing Plans and Section A-A

DRAWING STATUS
PLANNING PAPER SIZE
A1

DRAWING NUMBER
21016_D_01 REVISION
-

SCALE
1:50 DATE
09.06.21 DRAWN BY
PMcS CHECKED BY
-

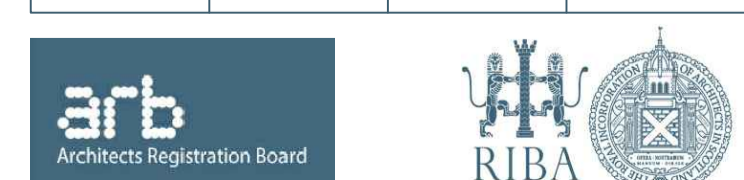

NICHOLSON McSHANE ARCHITECTS IS THE TRADING NAME OF NICHOLSON McSHANE CHARTERED ARCHITECTS LTD. COPYRIGHT RESERVED