


REVISION	DESCRIPTION	DATE



Existing front elevation
Scale 1:50




Existing side elevation
Scale 1:50

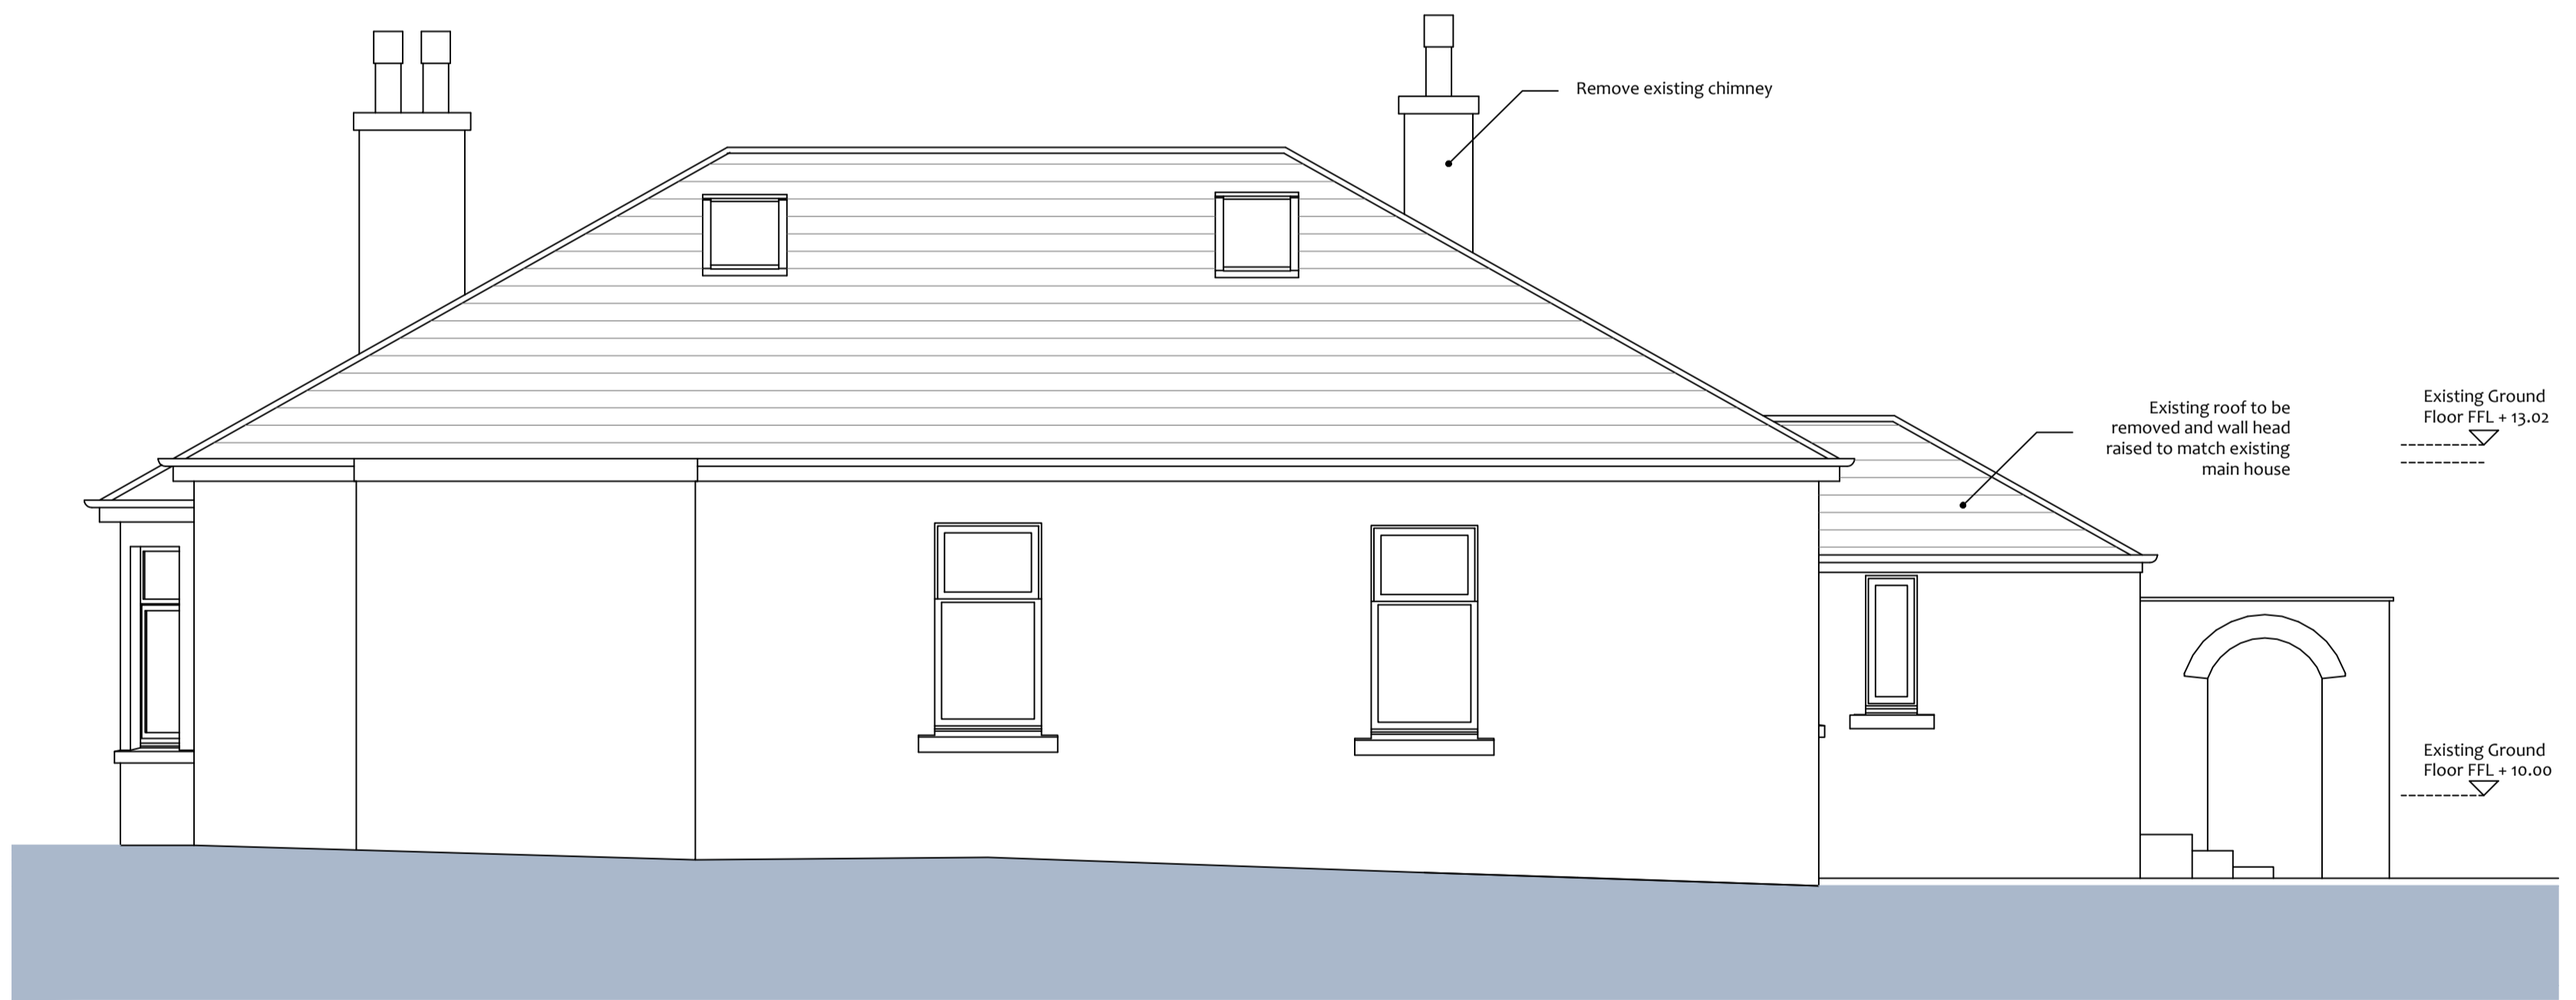

Existing rear elevation
Scale 1:50



Existing side elevation
Scale 1:50

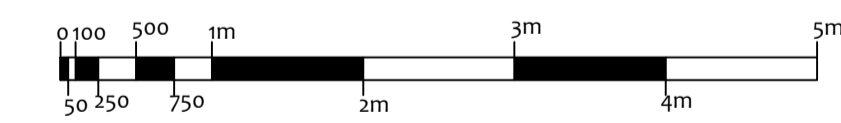

SUITE +01, CUSTOM HOUSE,
CUSTOM HOUSE PLACE,
GREENOCK, PA15 1EQ
e info@nicholsonmcshane.co.uk
t 01475 325025
w nicholsonmcshane.co.uk

CLIENT Mr and Mrs Roberts	
PROJECT TITLE Proposed Alterations and Loft Conversion	
PROJECT ADDRESS 25 Lovat Street, Largs, North Ayrshire, KA30 9NE	
DRAWING TITLE Existing elevations	
DRAWING STATUS PLANNING	PAPER SIZE A1
DRAWING NUMBER 21016_D_03	REVISION
SCALE 1:50	DATE 09.06.21
DRAWN BY PMcS	CHECKED BY -



NICHOLSON McSHANE ARCHITECTS IS THE TRADING NAME OF NICHOLSON McSHANE CHARTERED ARCHITECTS LTD. COPYRIGHT RESERVED