


DO NOT SCALE THIS DRAWING

ALL DIMENSIONS AND LEVELS TO BE CHECKED ON SITE

DISCREPANCIES TO BE REPORTED TO STEEDMAN DESIGN BEFORE PROCEEDING



IF IN ANY DOUBT ABOUT INFORMATION ON THIS DRAWING, CONTACT STEEDMAN DESIGN

REVISIONS

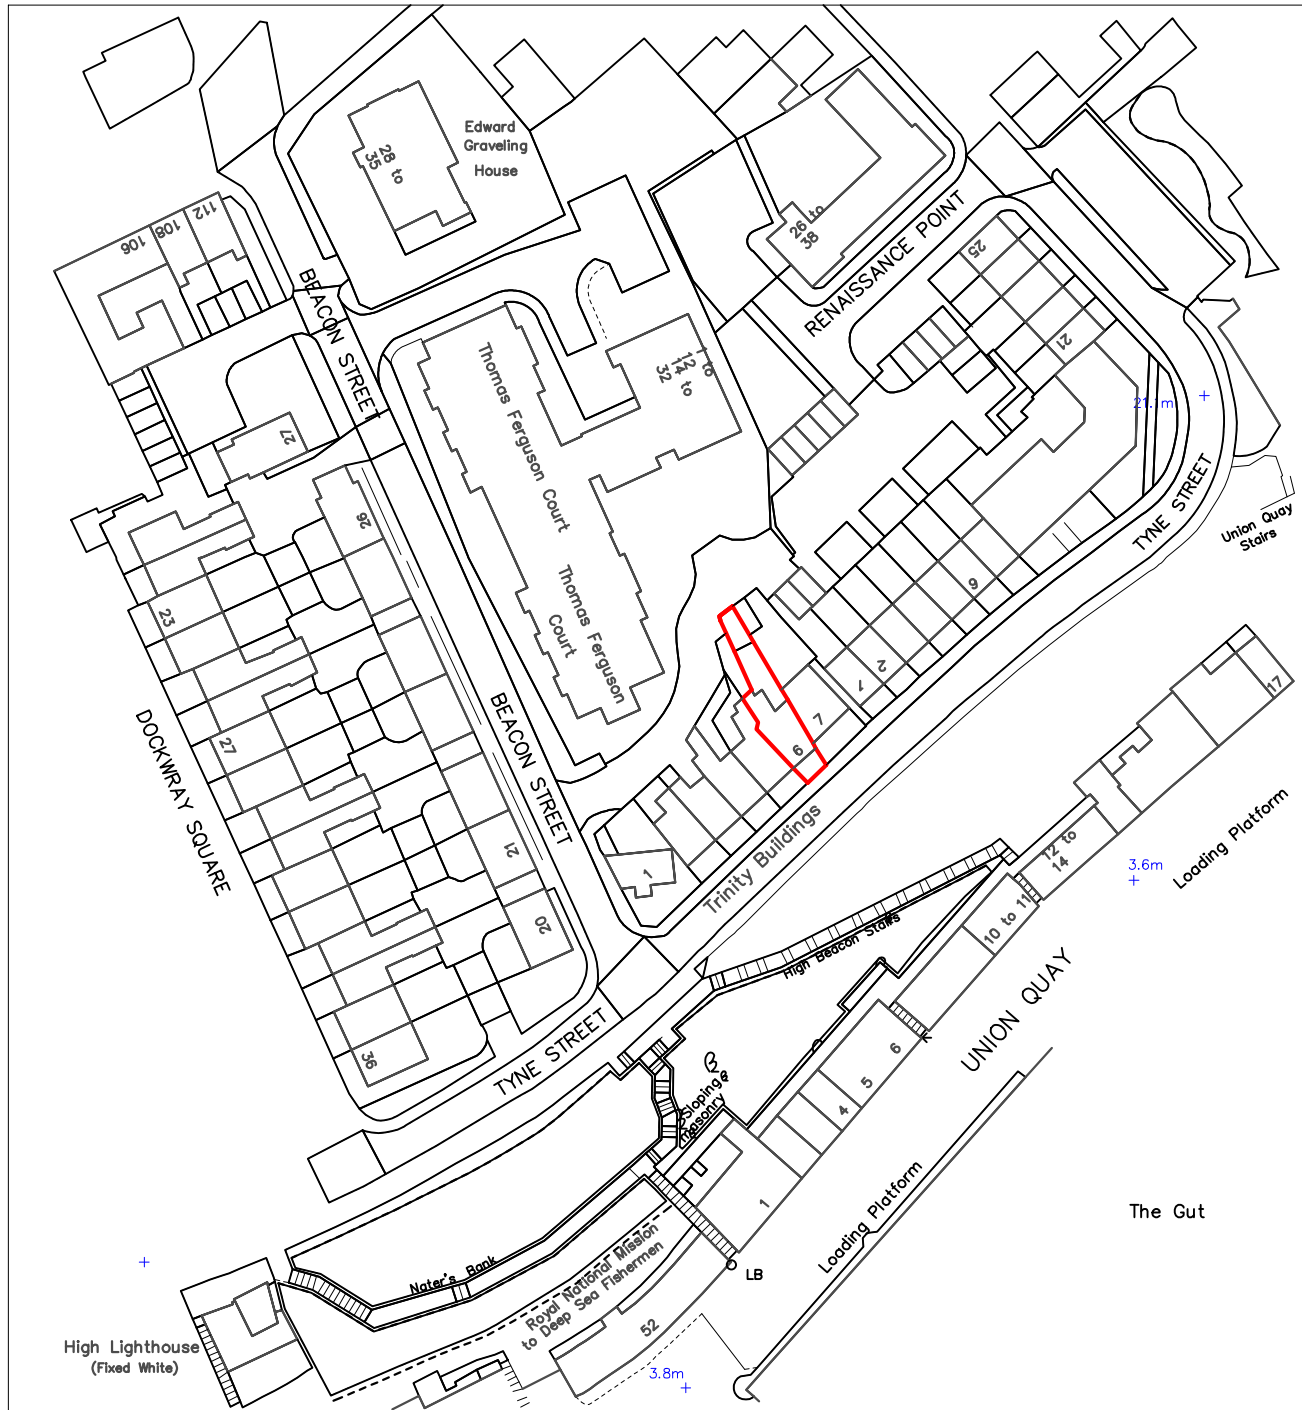

Location Plan 1:1250

1:200 @ A3

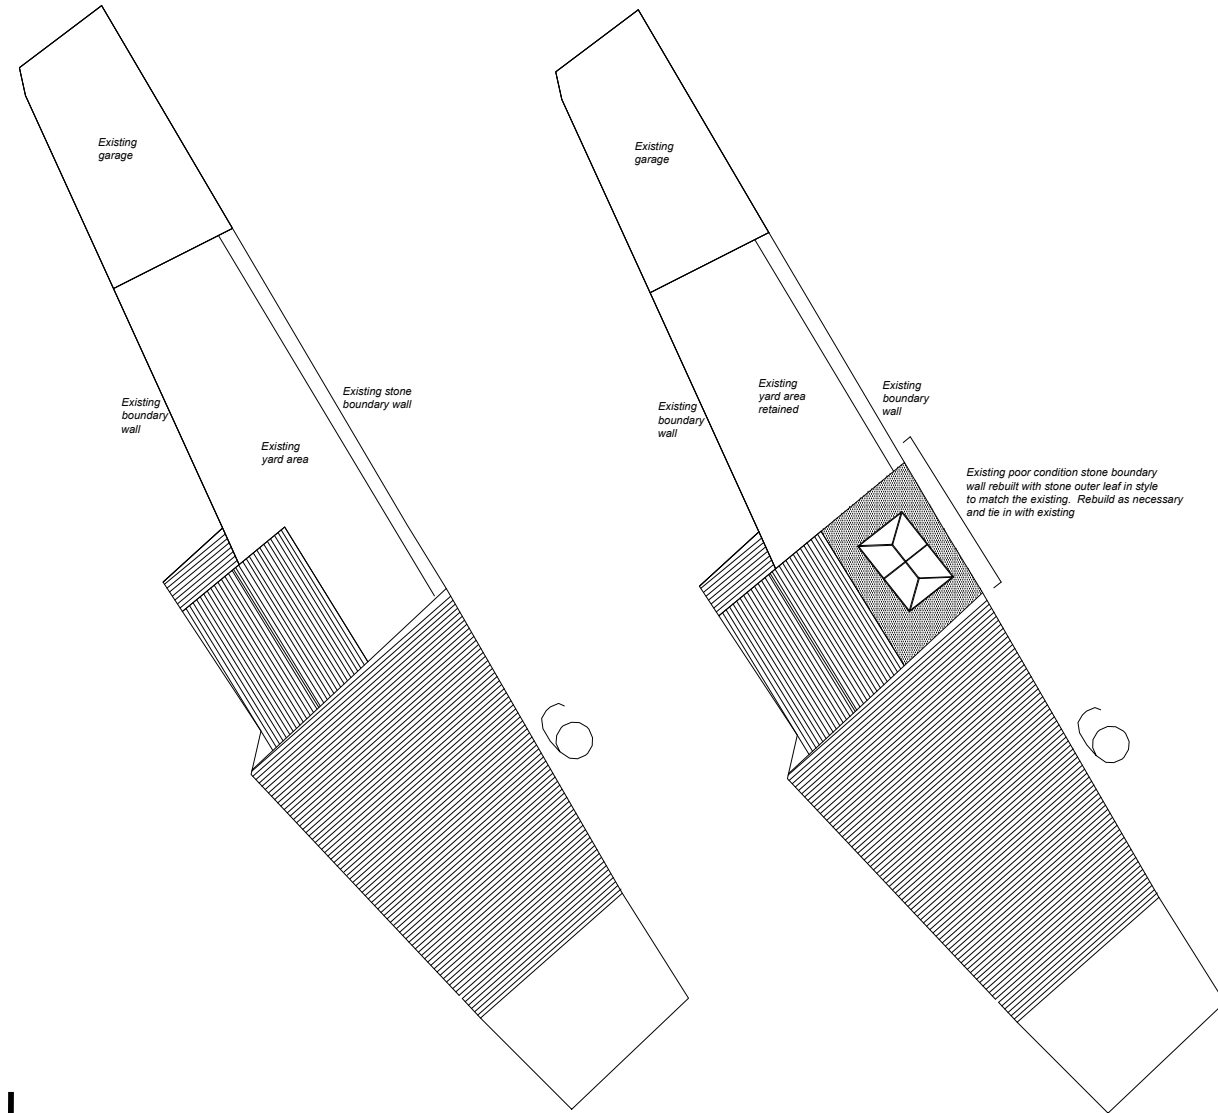 

Site Plan as Existing 1:200

Site Plan as Proposed 1:200

CLIENT

Robin Birkett

PROJECT

6 Trinity Buildings
North Shields
NE30 1JU

DRAWING TITLE

Site Plan as Existing
and Proposed
Location Plan

SCALE DATE

as shown @ A3 May 2021

CAD FILE DRAWN BY

RS

STATUS

301 DWG NO

STEEDMAN
DESIGN