




Existing Rear Elevation

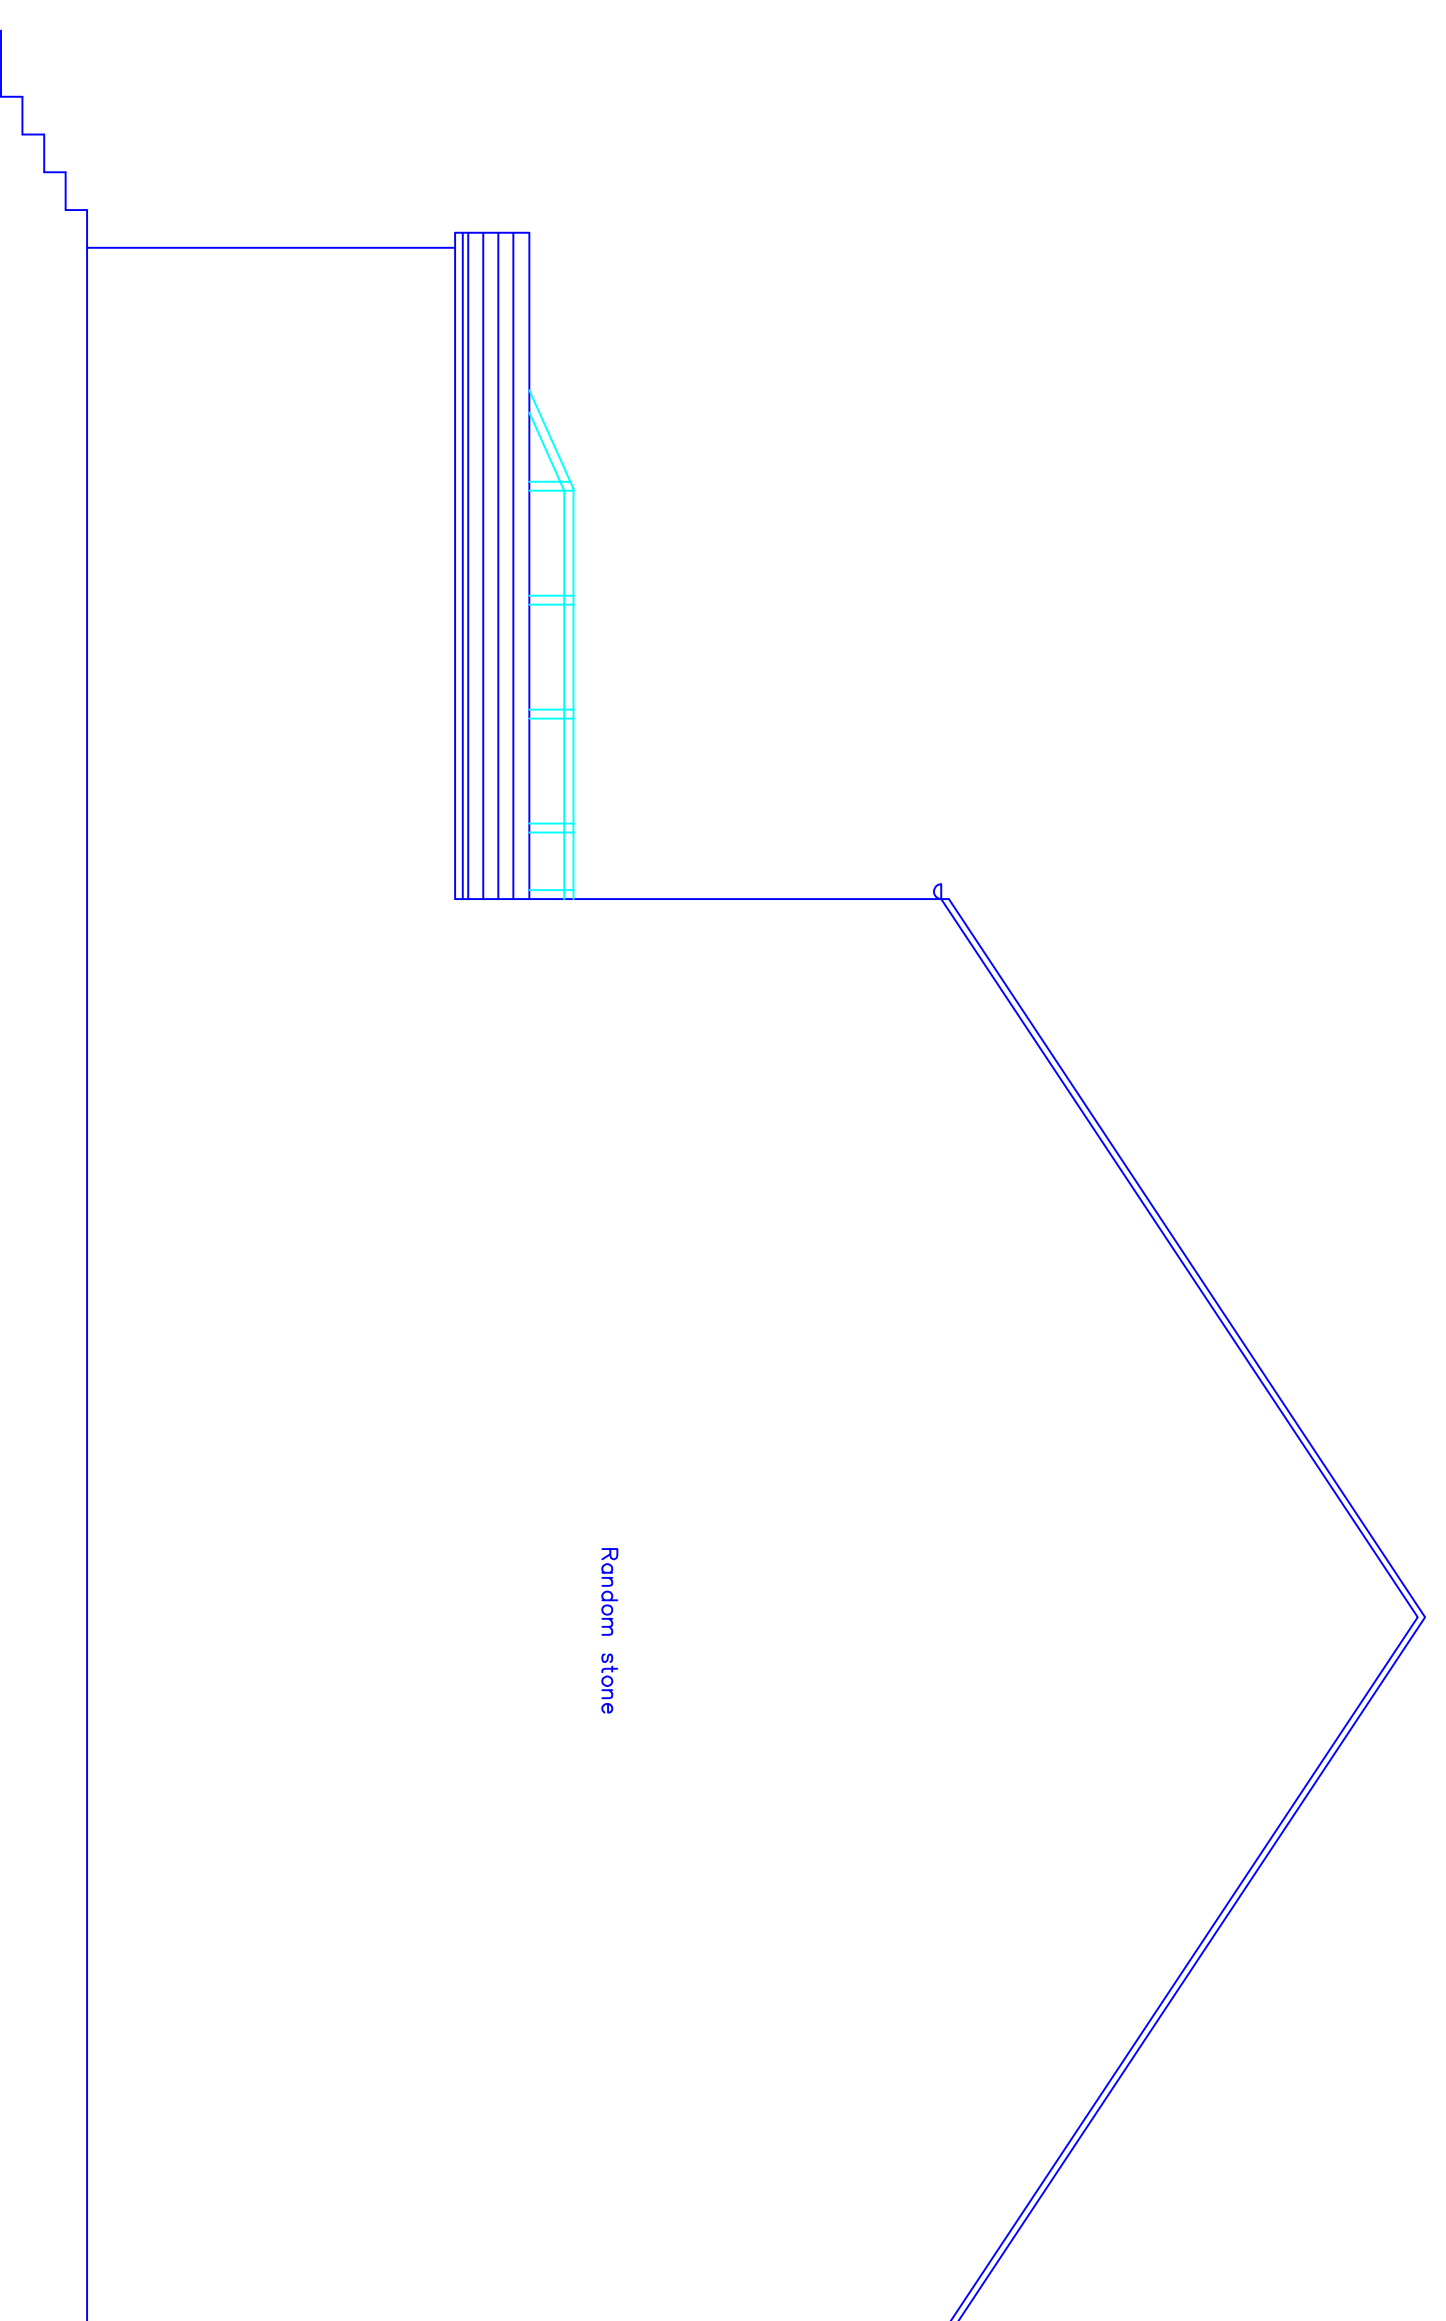


Existing Side Elevation

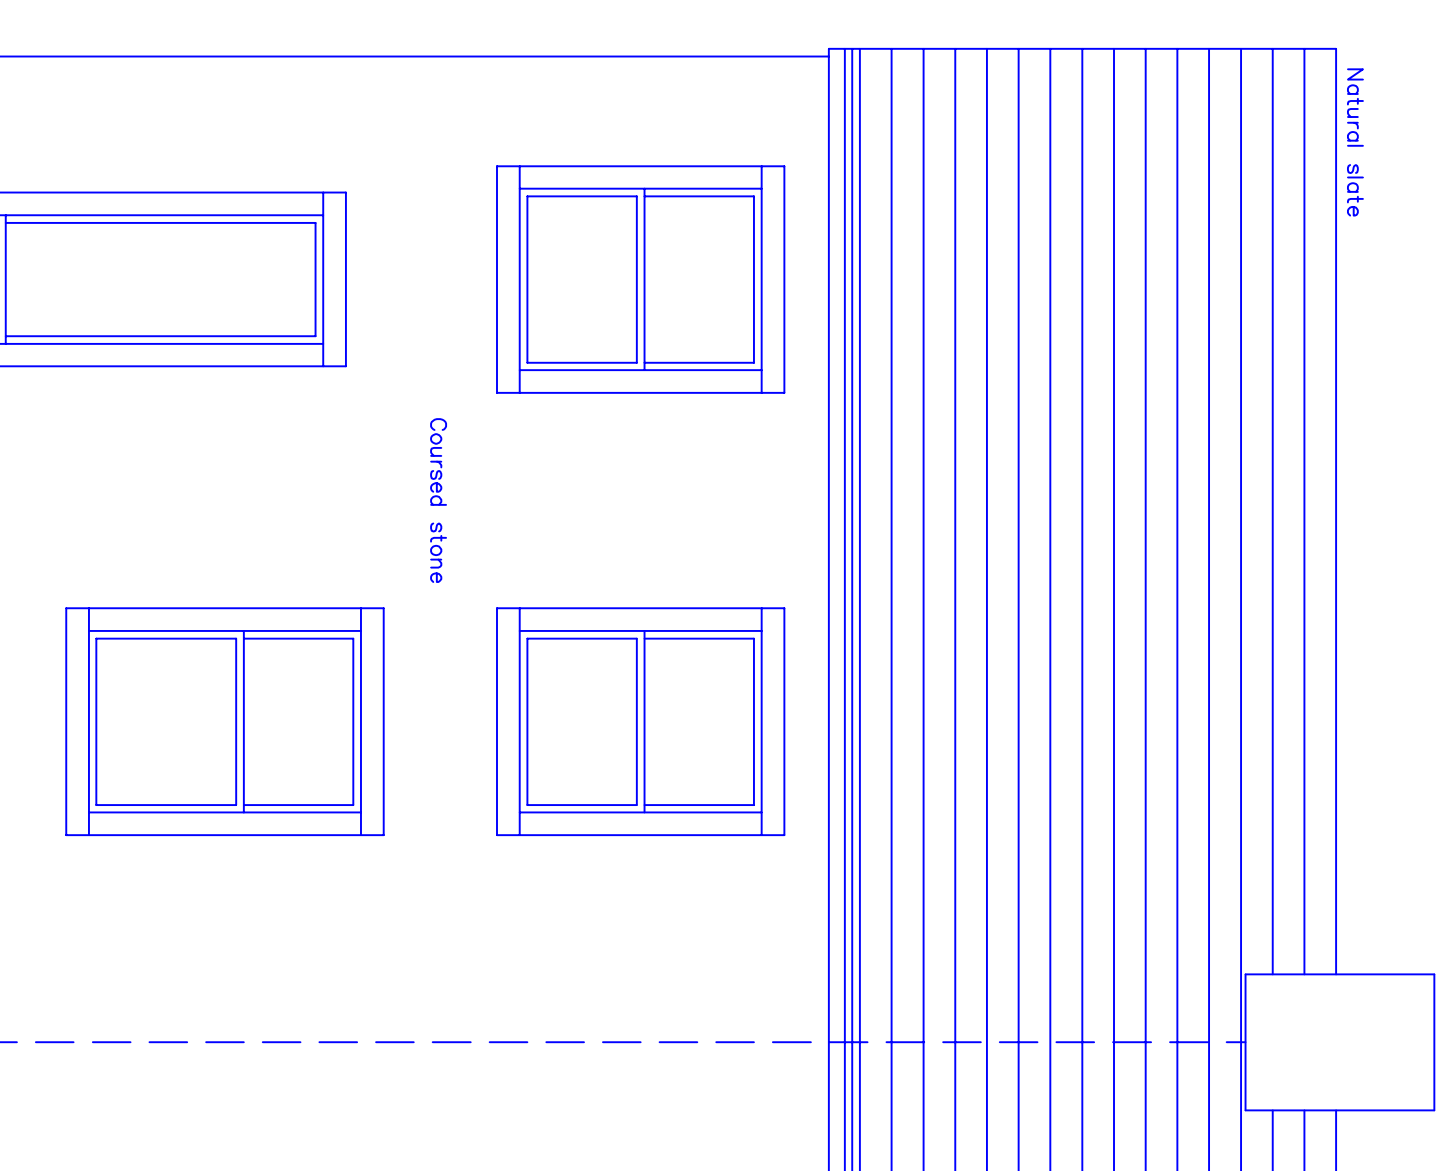


Existing Front Elevation

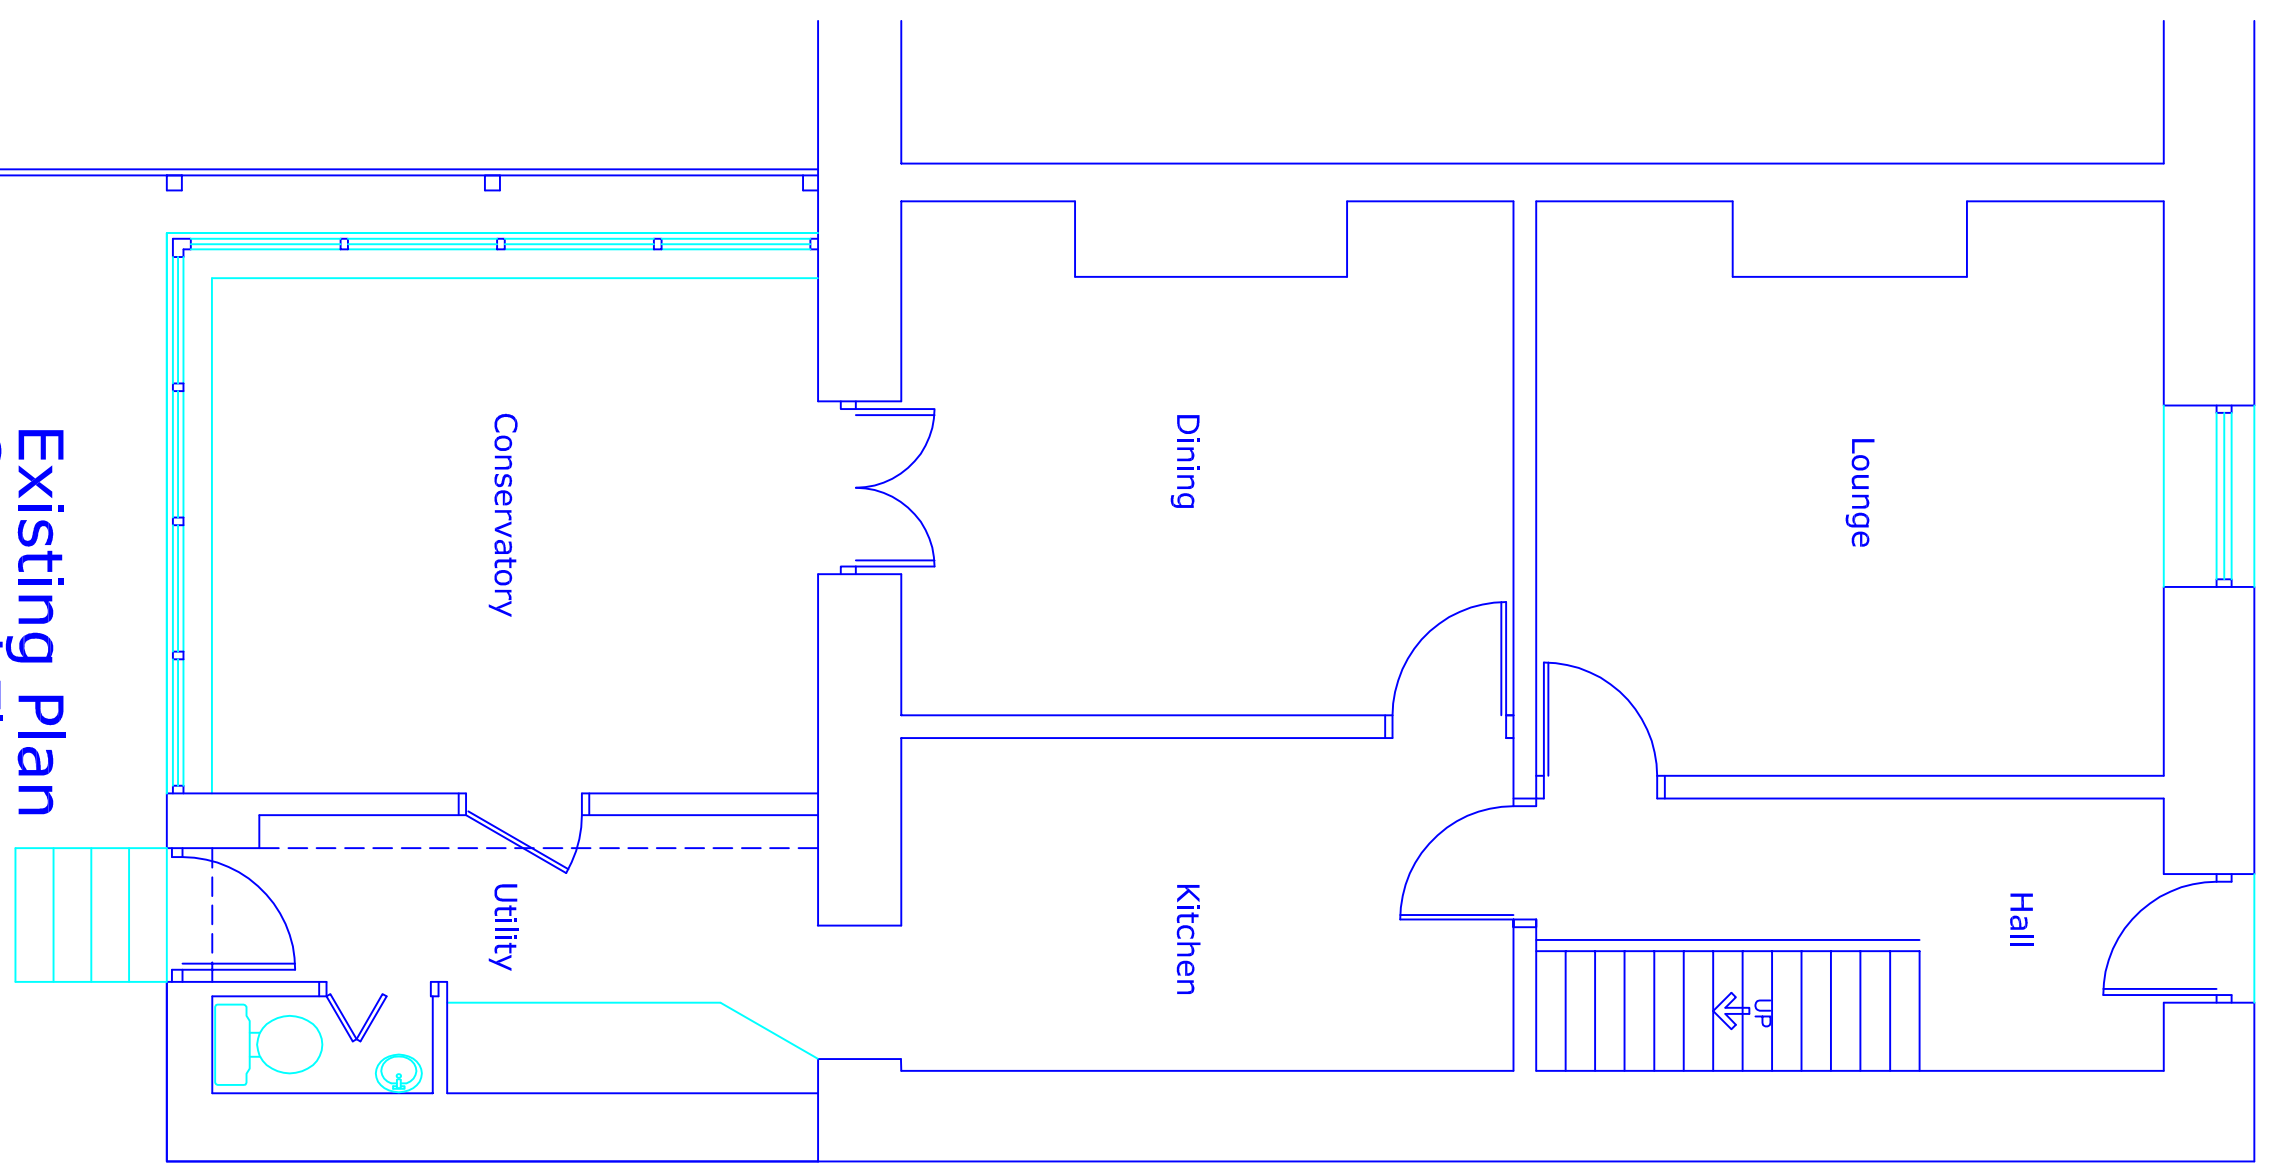

Existing Plan  
Ground Floor

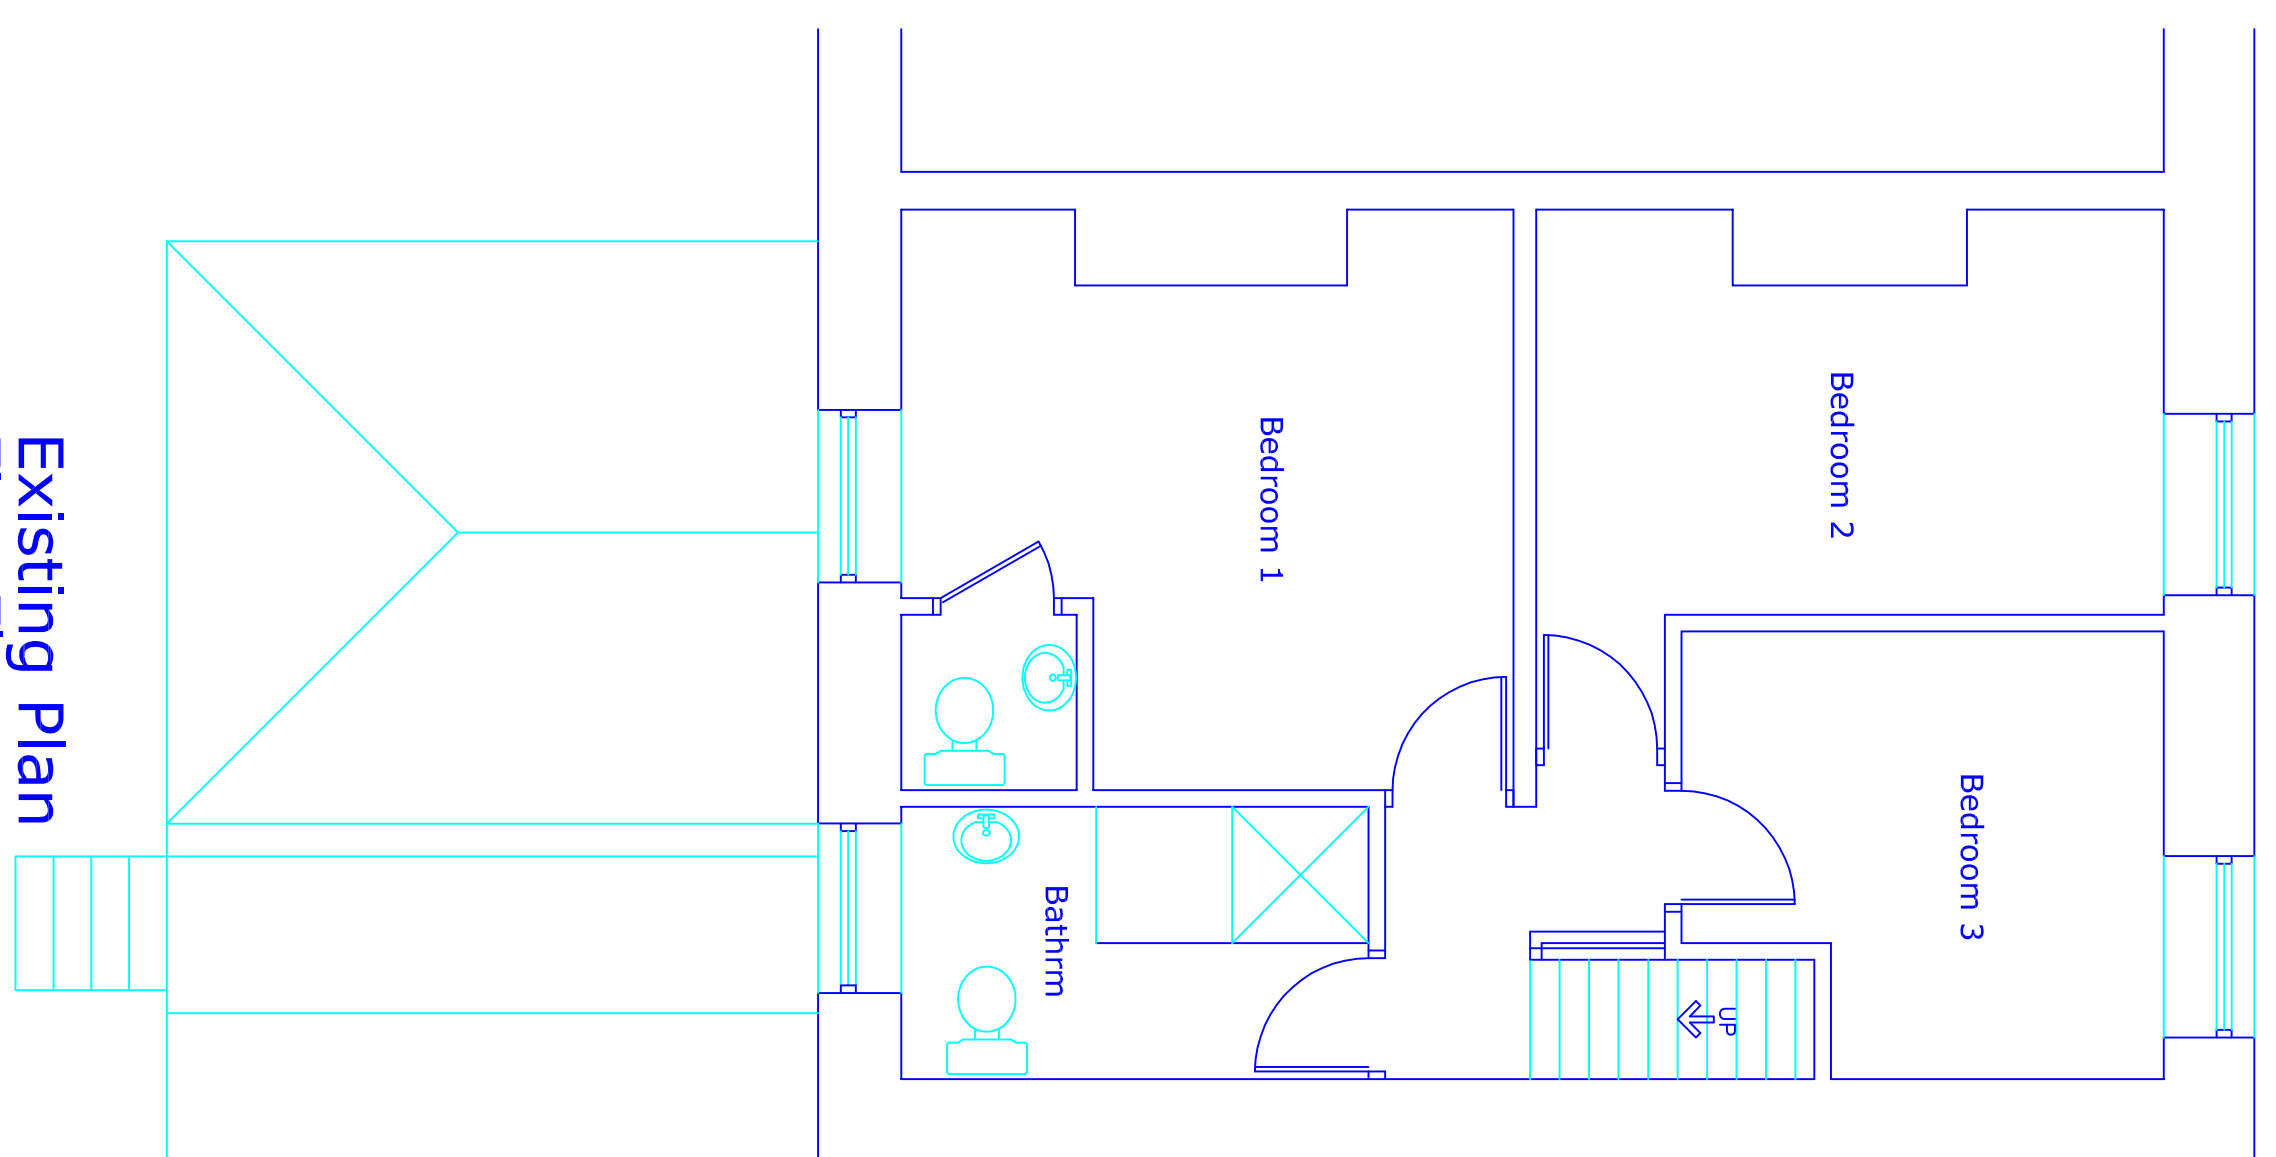

Existing Plan  
First Floor

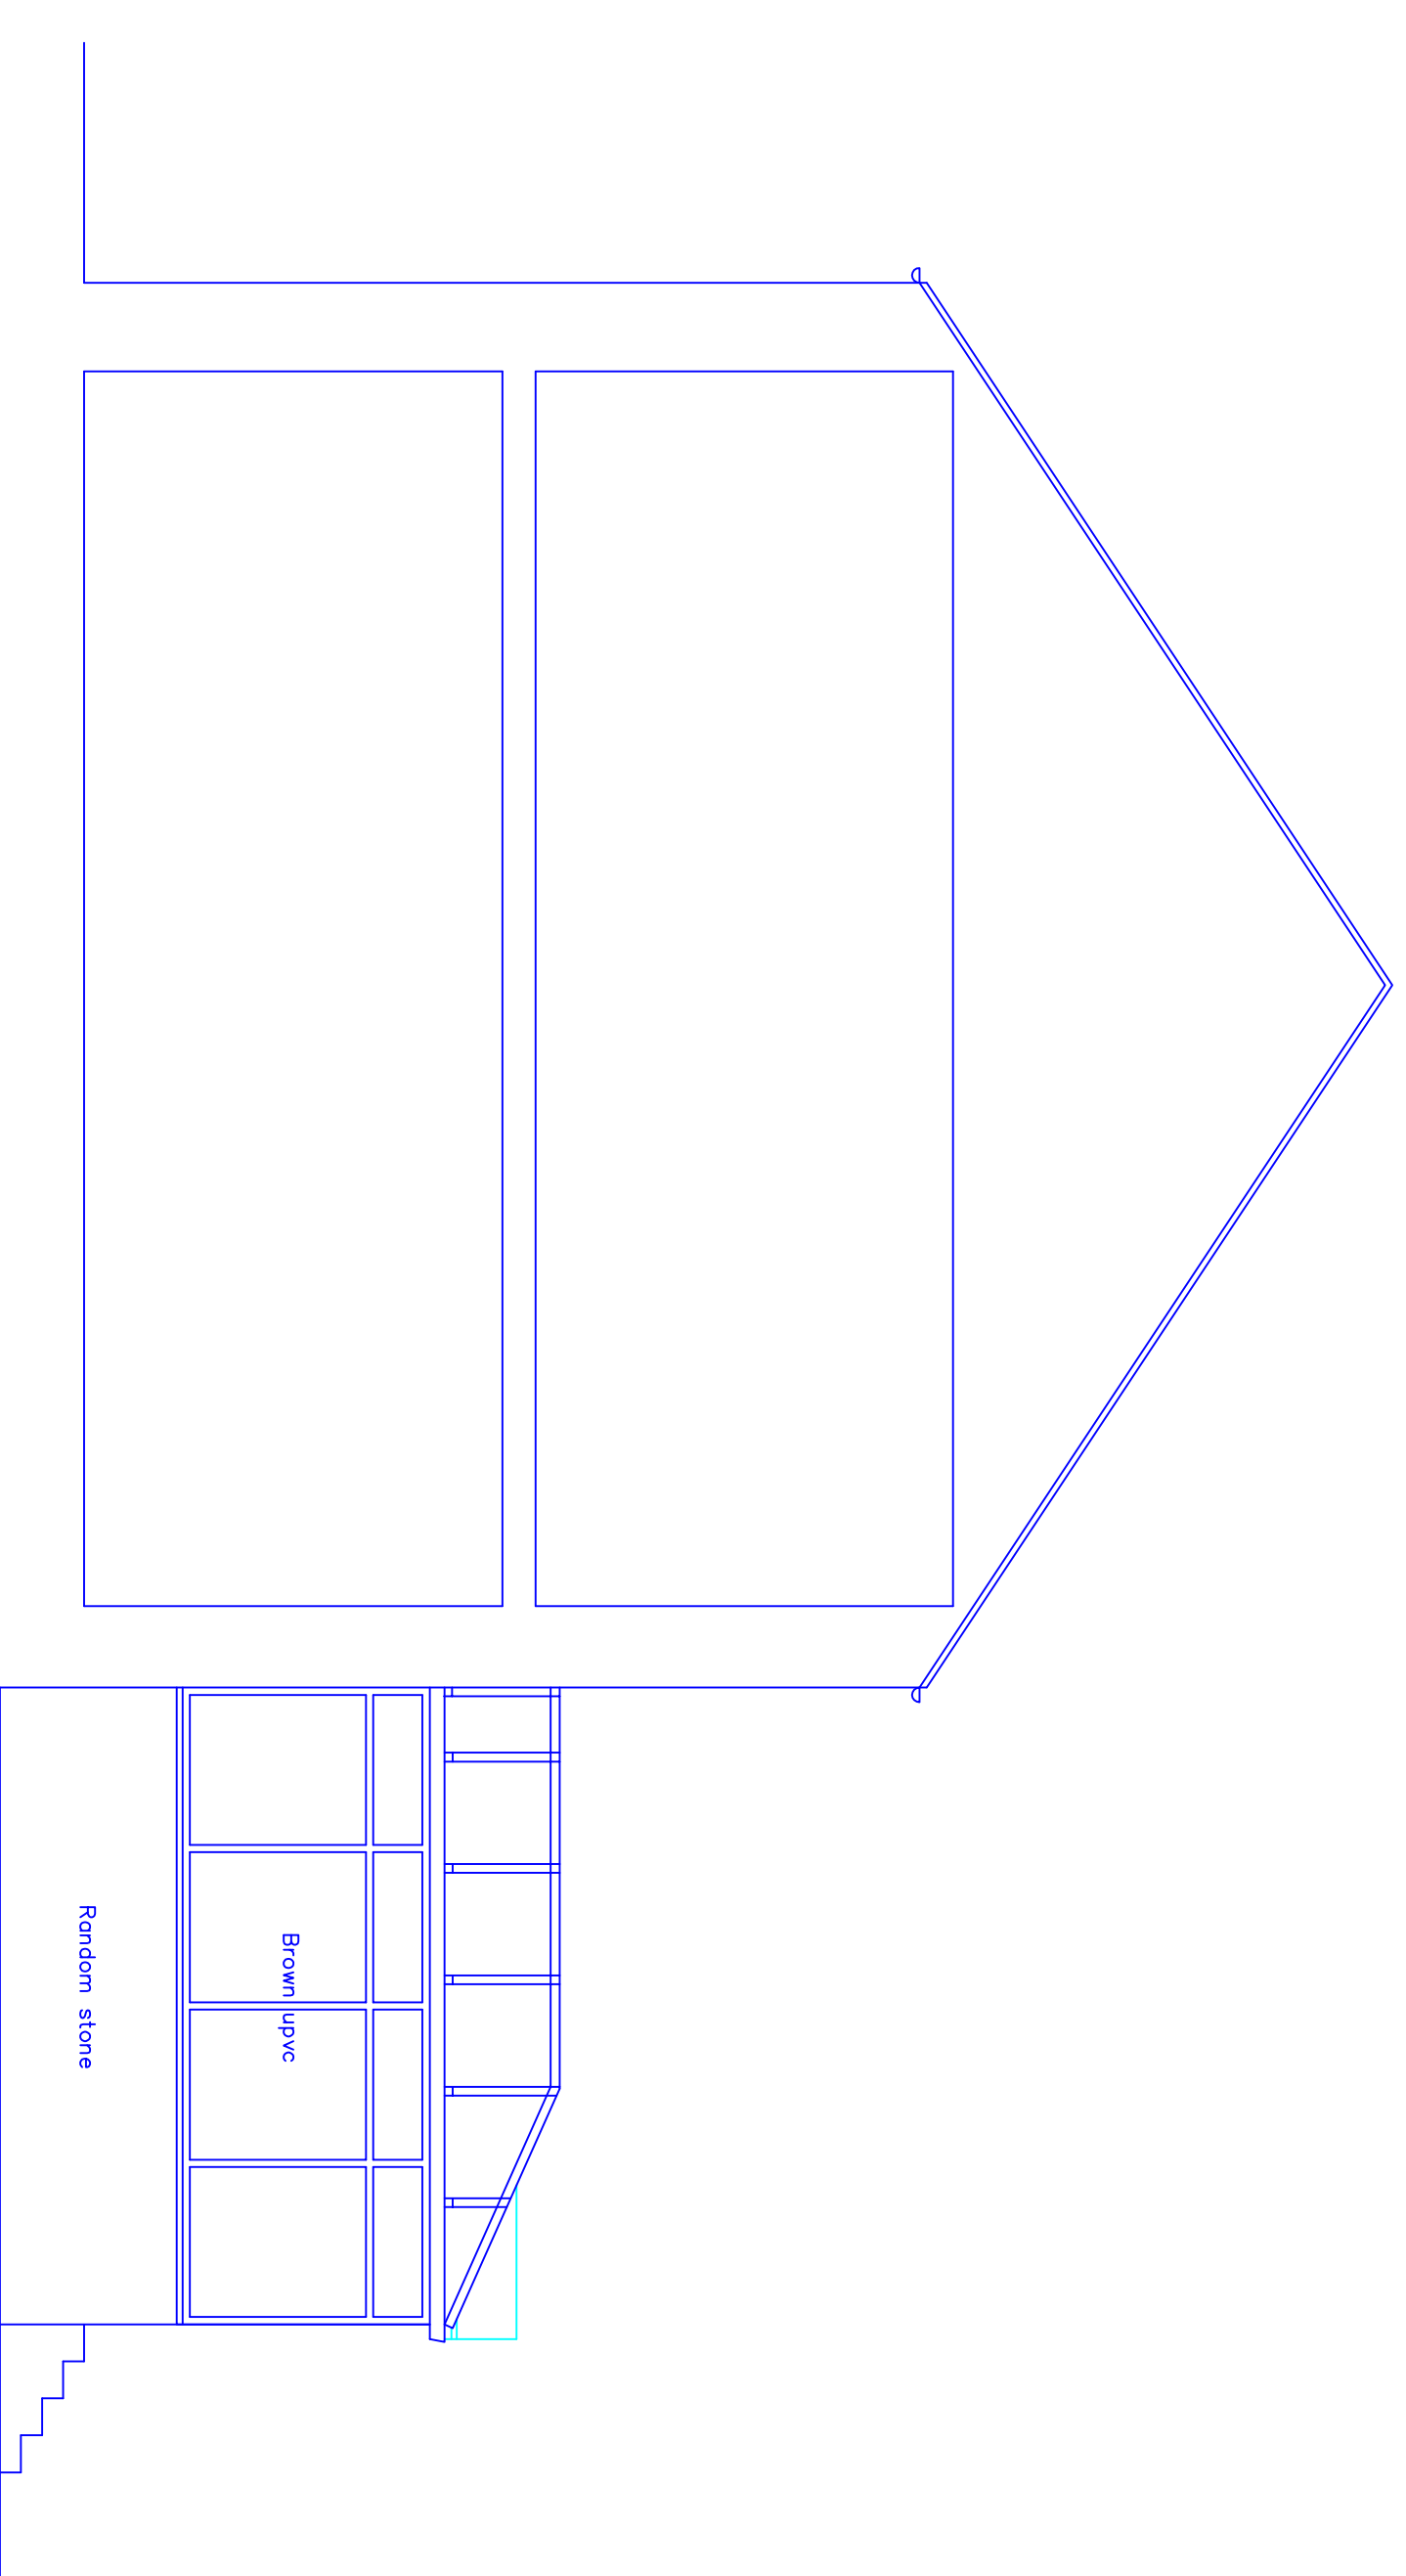

Existing Side Elevation / Section

*This drawing and design concept is the property of PPV design. It should not be reproduced without written permission*

2 Helmshore Road, Holcombe Village  
Ramsbottom, Lancashire BL8 4PA  
Gary Dearden (Architect) DipArch RIBA  
gdm@ppv-design.co.uk www.ppv-design.co.uk  
T: 01706 8227151 M: 07712 669482

0 1 2 3 m

550 Manchester Road  
Haslingden  
Rossendale  
BB4 6LN  
scale 1:150 at A1  
July 2021  
Existing Plans  
and Elevations

PPV design Ltd