


existing site plan

proposed installation of 5 x glamping pods
with associated toilet / shower block at

Hey Meadow Farm
Coal Pit Lane
Rosendale

scale 1:200 @ A1

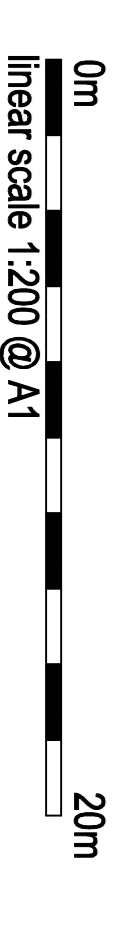

drawing number ML-26-04-21-F