




Proposed Site Access  
1:1000

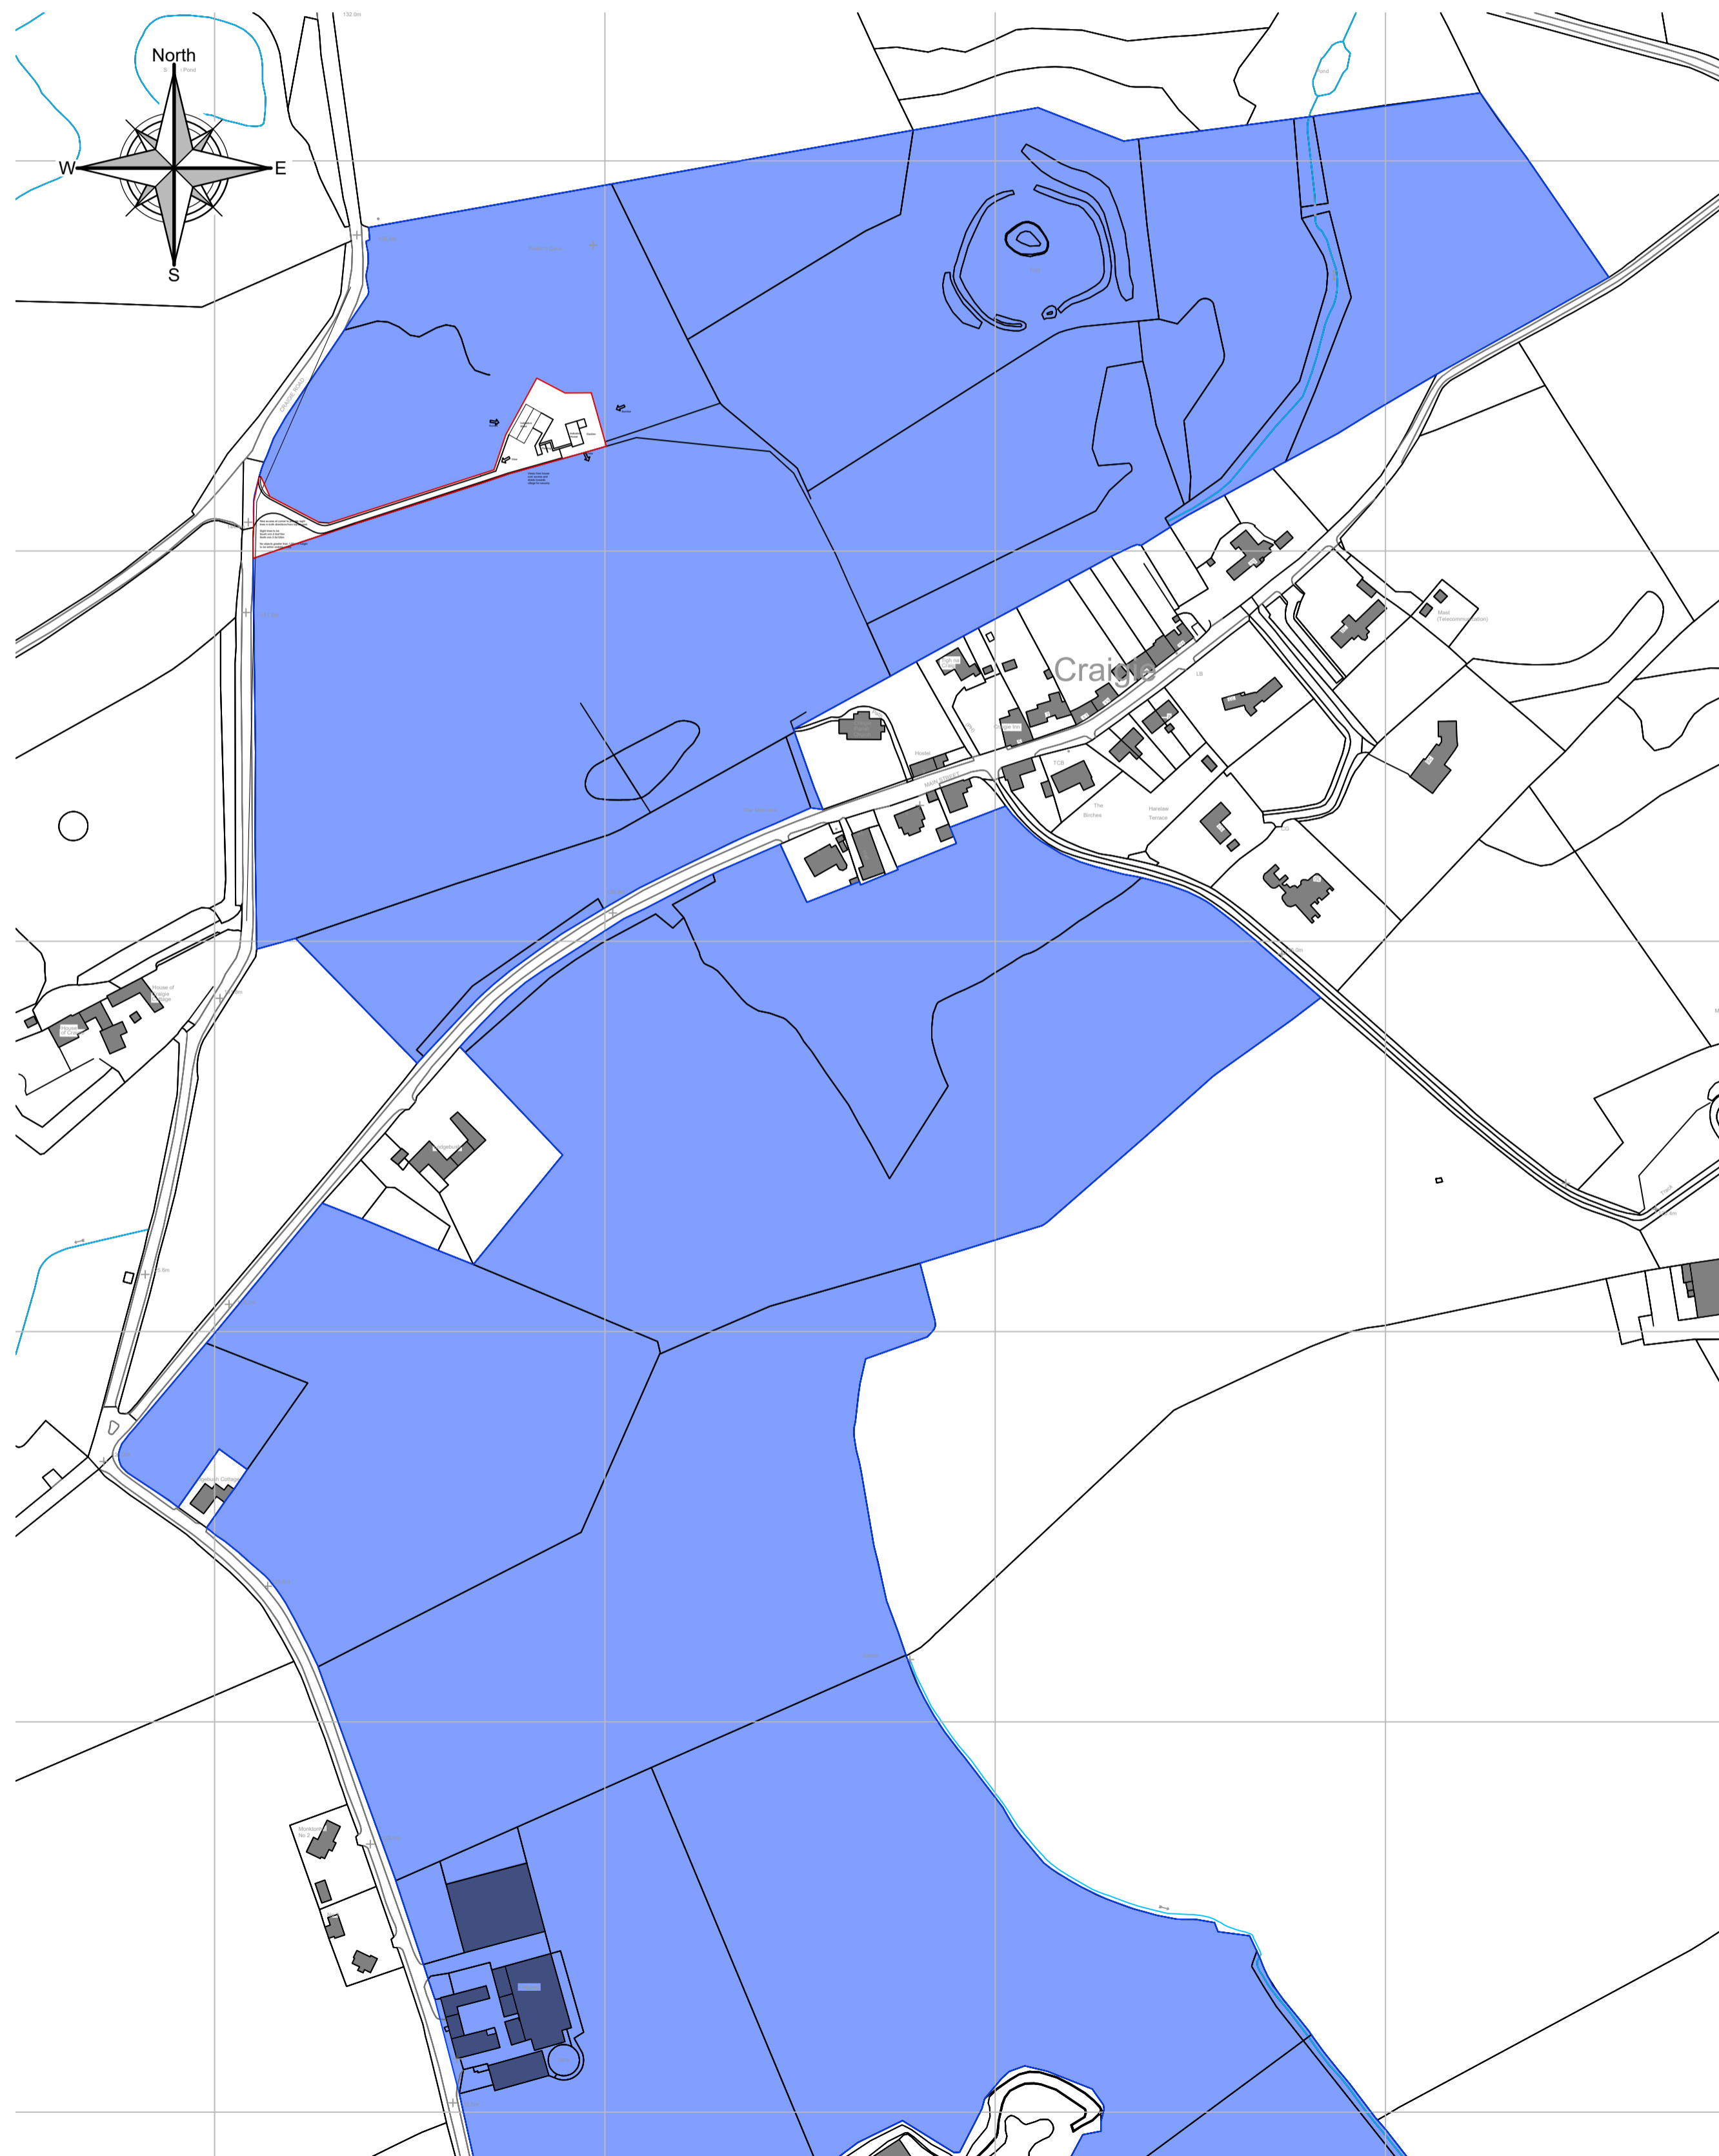

Proposed Location Plan  
1:2500

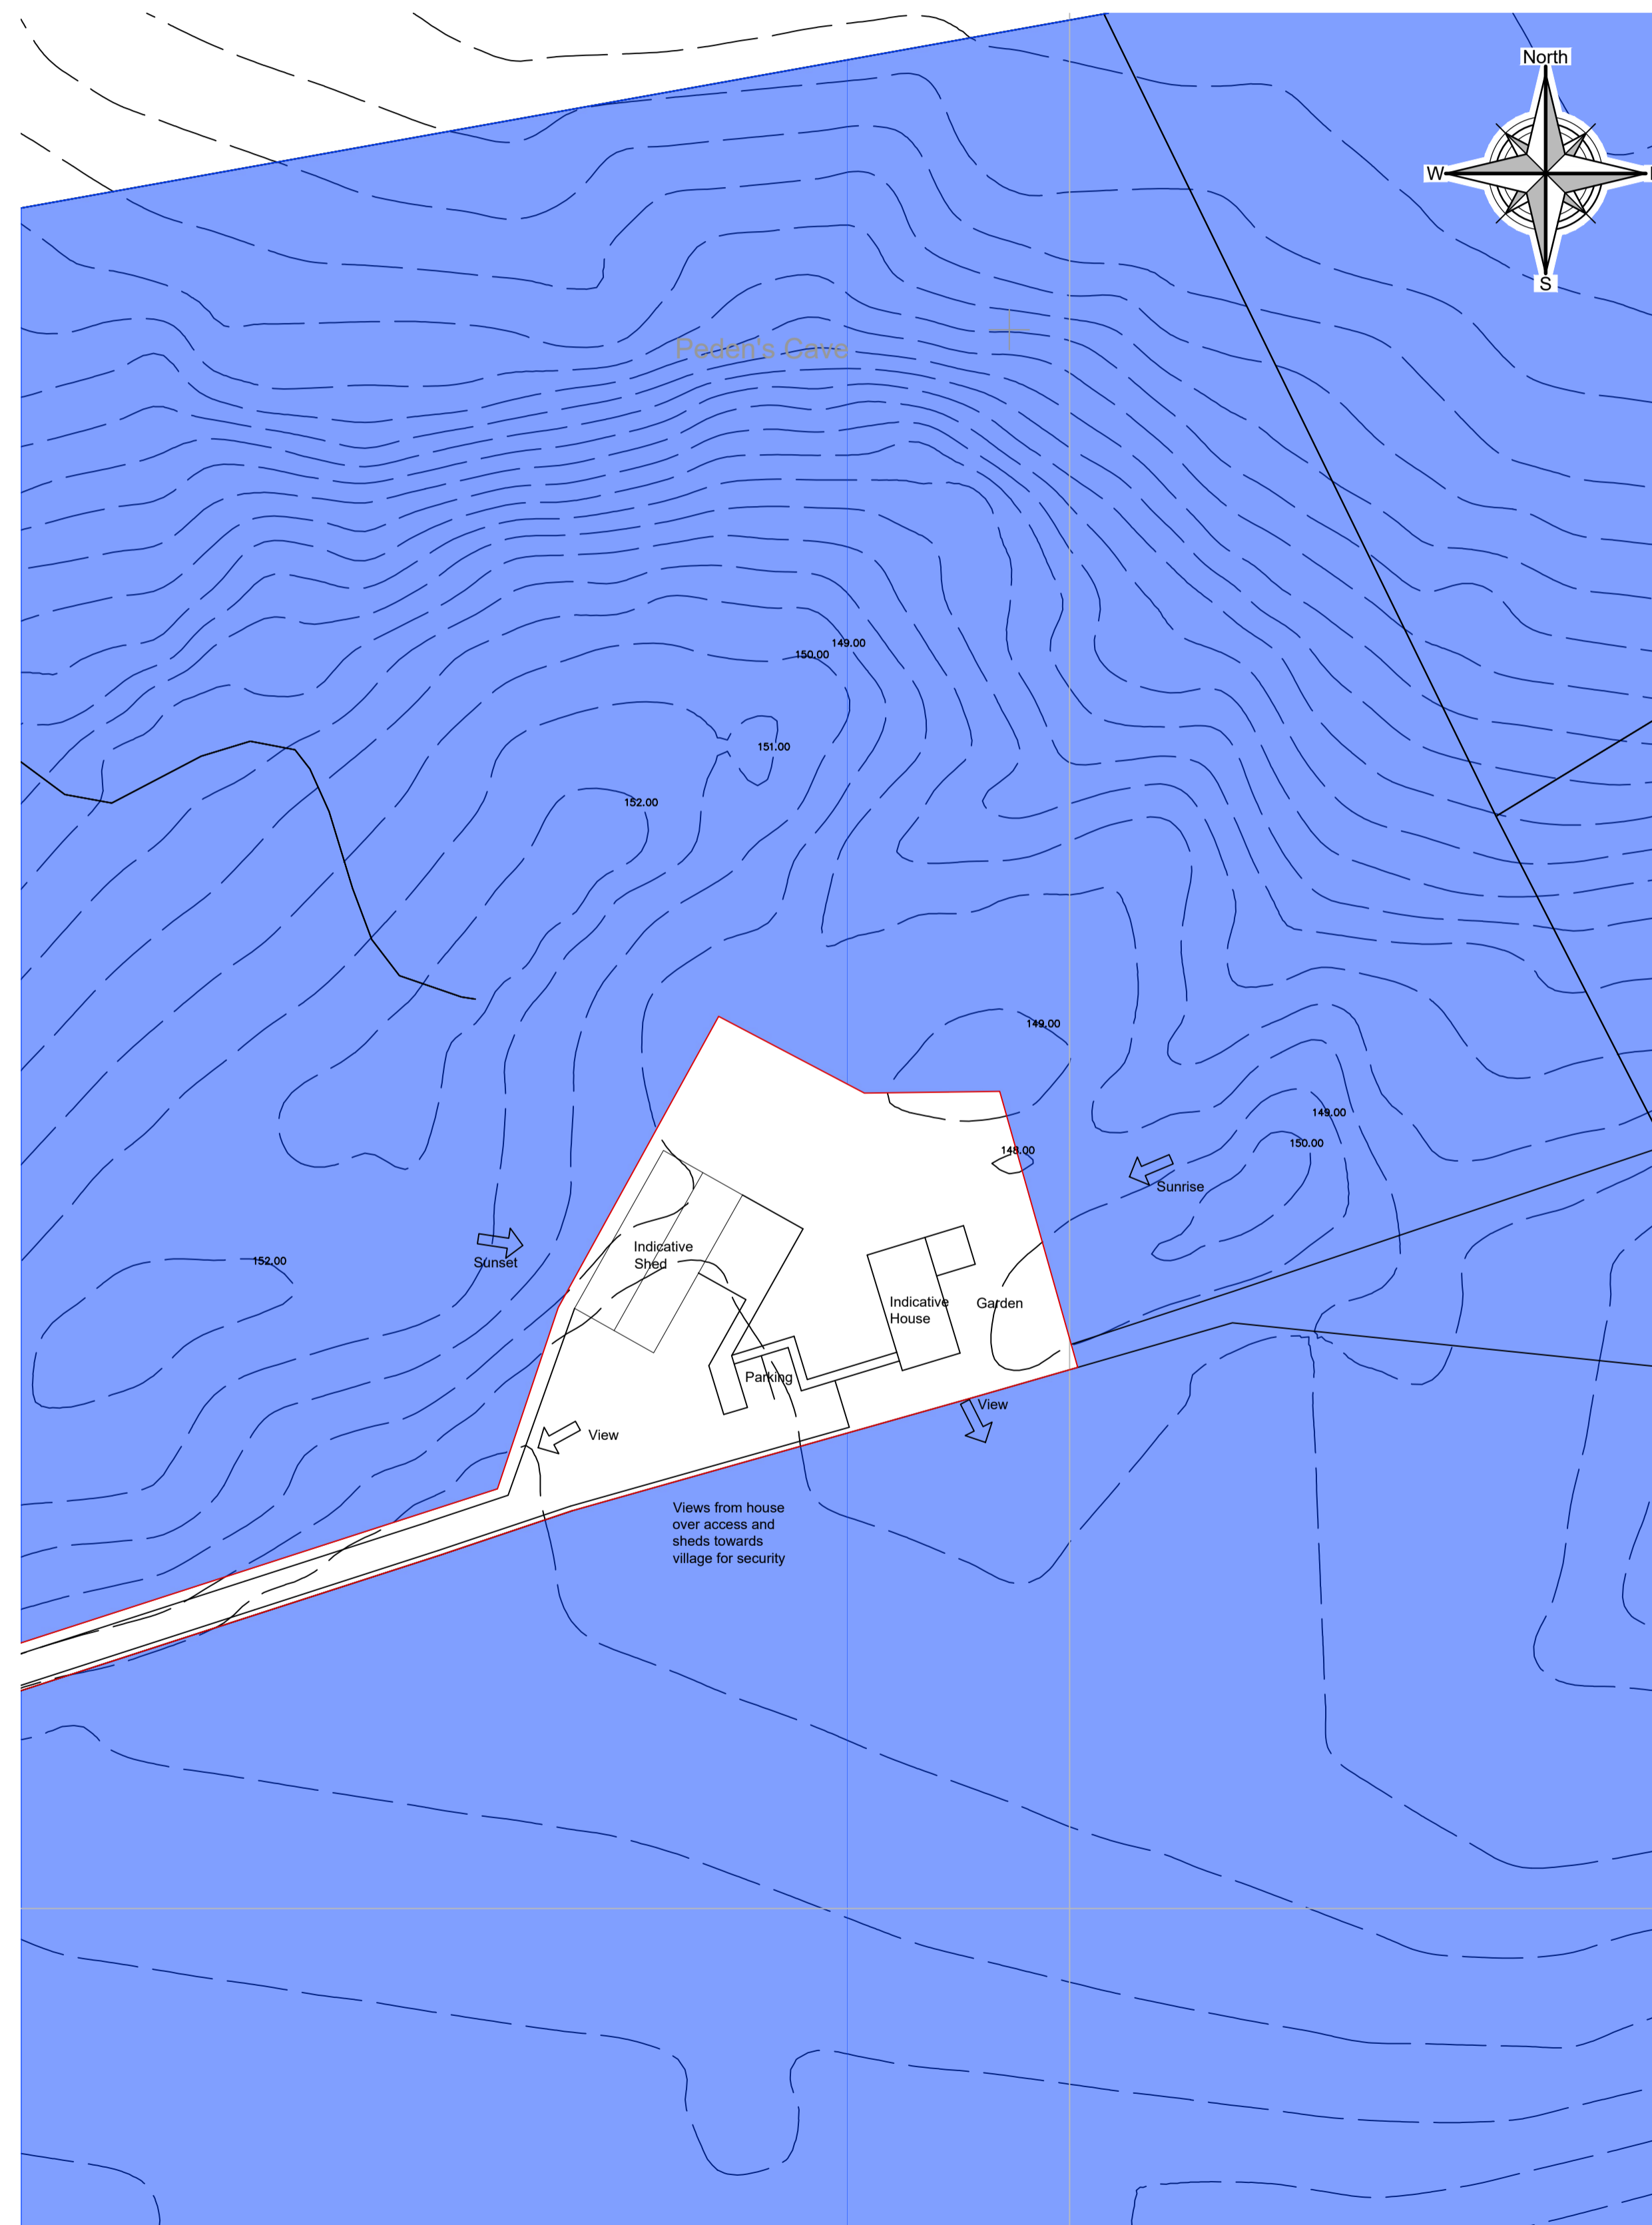

Proposed Site Plan  
1:500

 

NOTES

Copyright: the copyright of this drawing is vested in Stairhill Architecture Ltd. It shall not be used or copied without permission by anyone for any purpose. Do not scale this drawing, work to figured dimensions only. All dimensions are in millimeters unless stated otherwise.

REVISION SCHEDULE	

SKETCH DWG	BUILDING WARRANT DWG
PLANNING DWG	TENDER DWG
PRESENTATION	AS BUILT DWG

**Stairhill**  
ARCHITECTURE LTD  
STAIRHILL, MAUCHLINE Ayrshire KA5 5HN  
WWW.STAIRHILL.CO.UK e: INFO@STAIRHILL.CO.UK t: 01292 591500

CLIENT  
**Mr J Brown**  
ADDRESS  
**Catraig Farm,  
Craigie,  
Kilmarnock, KA1 5NB**

PROJECT  
**Proposed Dwelling House  
and agricultural Shed.**

SITE  
**Lands of Catraig Farm,  
North West of Craigie**

TITLE  
**Proposed Site Plans**

DWG NO. **0717 PP 01**

SHEET SIZE A1	SCALE as shown	REVISION
DRAWN BY A. Mair	DATE Jun 2021	