




North Elevation

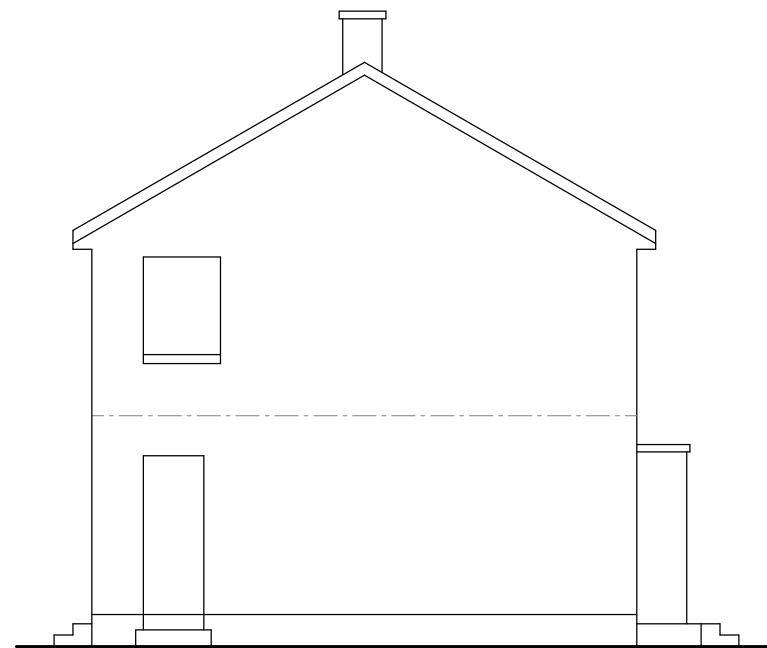


East Elevation

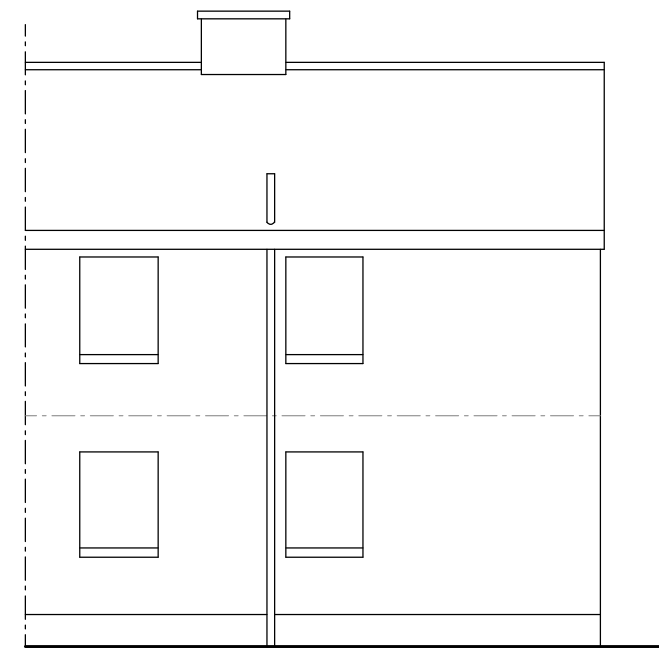

South Elevation

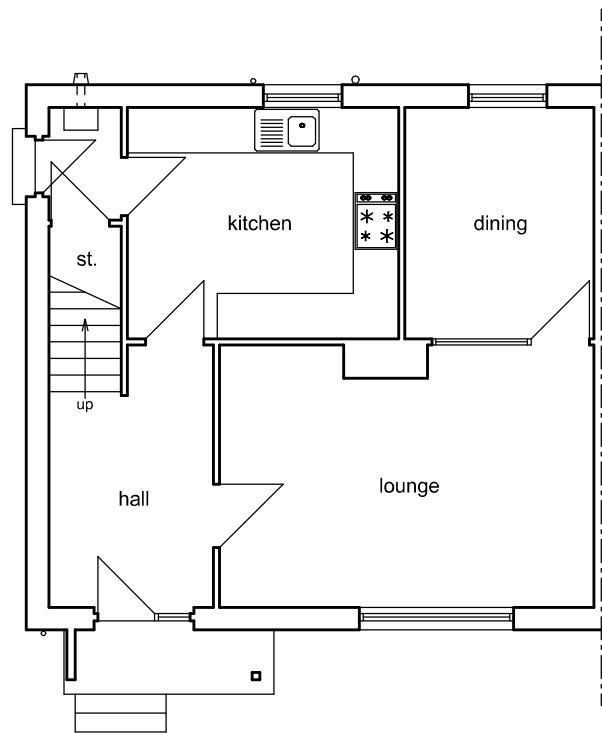

Ground Floor Plan

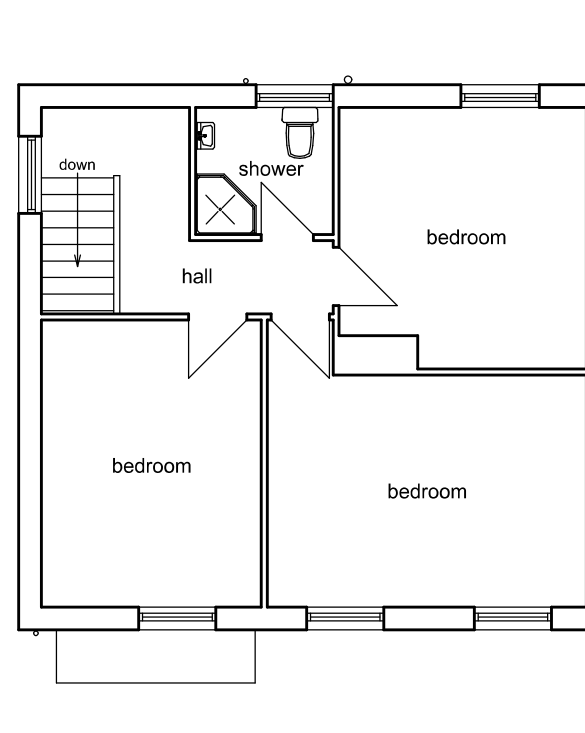

Upper Floor Plan



Location Plan Scale 1:1250

This is a true copy of the drawing referred to in the application dated .....2021

signed.....

<b>Constructive Architectural Design Ltd.</b>			
34 Main Street, Prestwick KA9 1NX Tel: 01292 479355 e-mail: constructivedesign@btconnect.com			
Client	Mr J. McManus		
Address	100 Craigie Way, Ayr, KA8 0HL		
Project	Proposed Rear Extension		
Drawing	Existing Plans, Elevations & Location Plan		
Date	June 2021	Scale	1:100
Drawn By	S. McCartney		
Job Ref.		Drawing No.	
21/1200		01	