
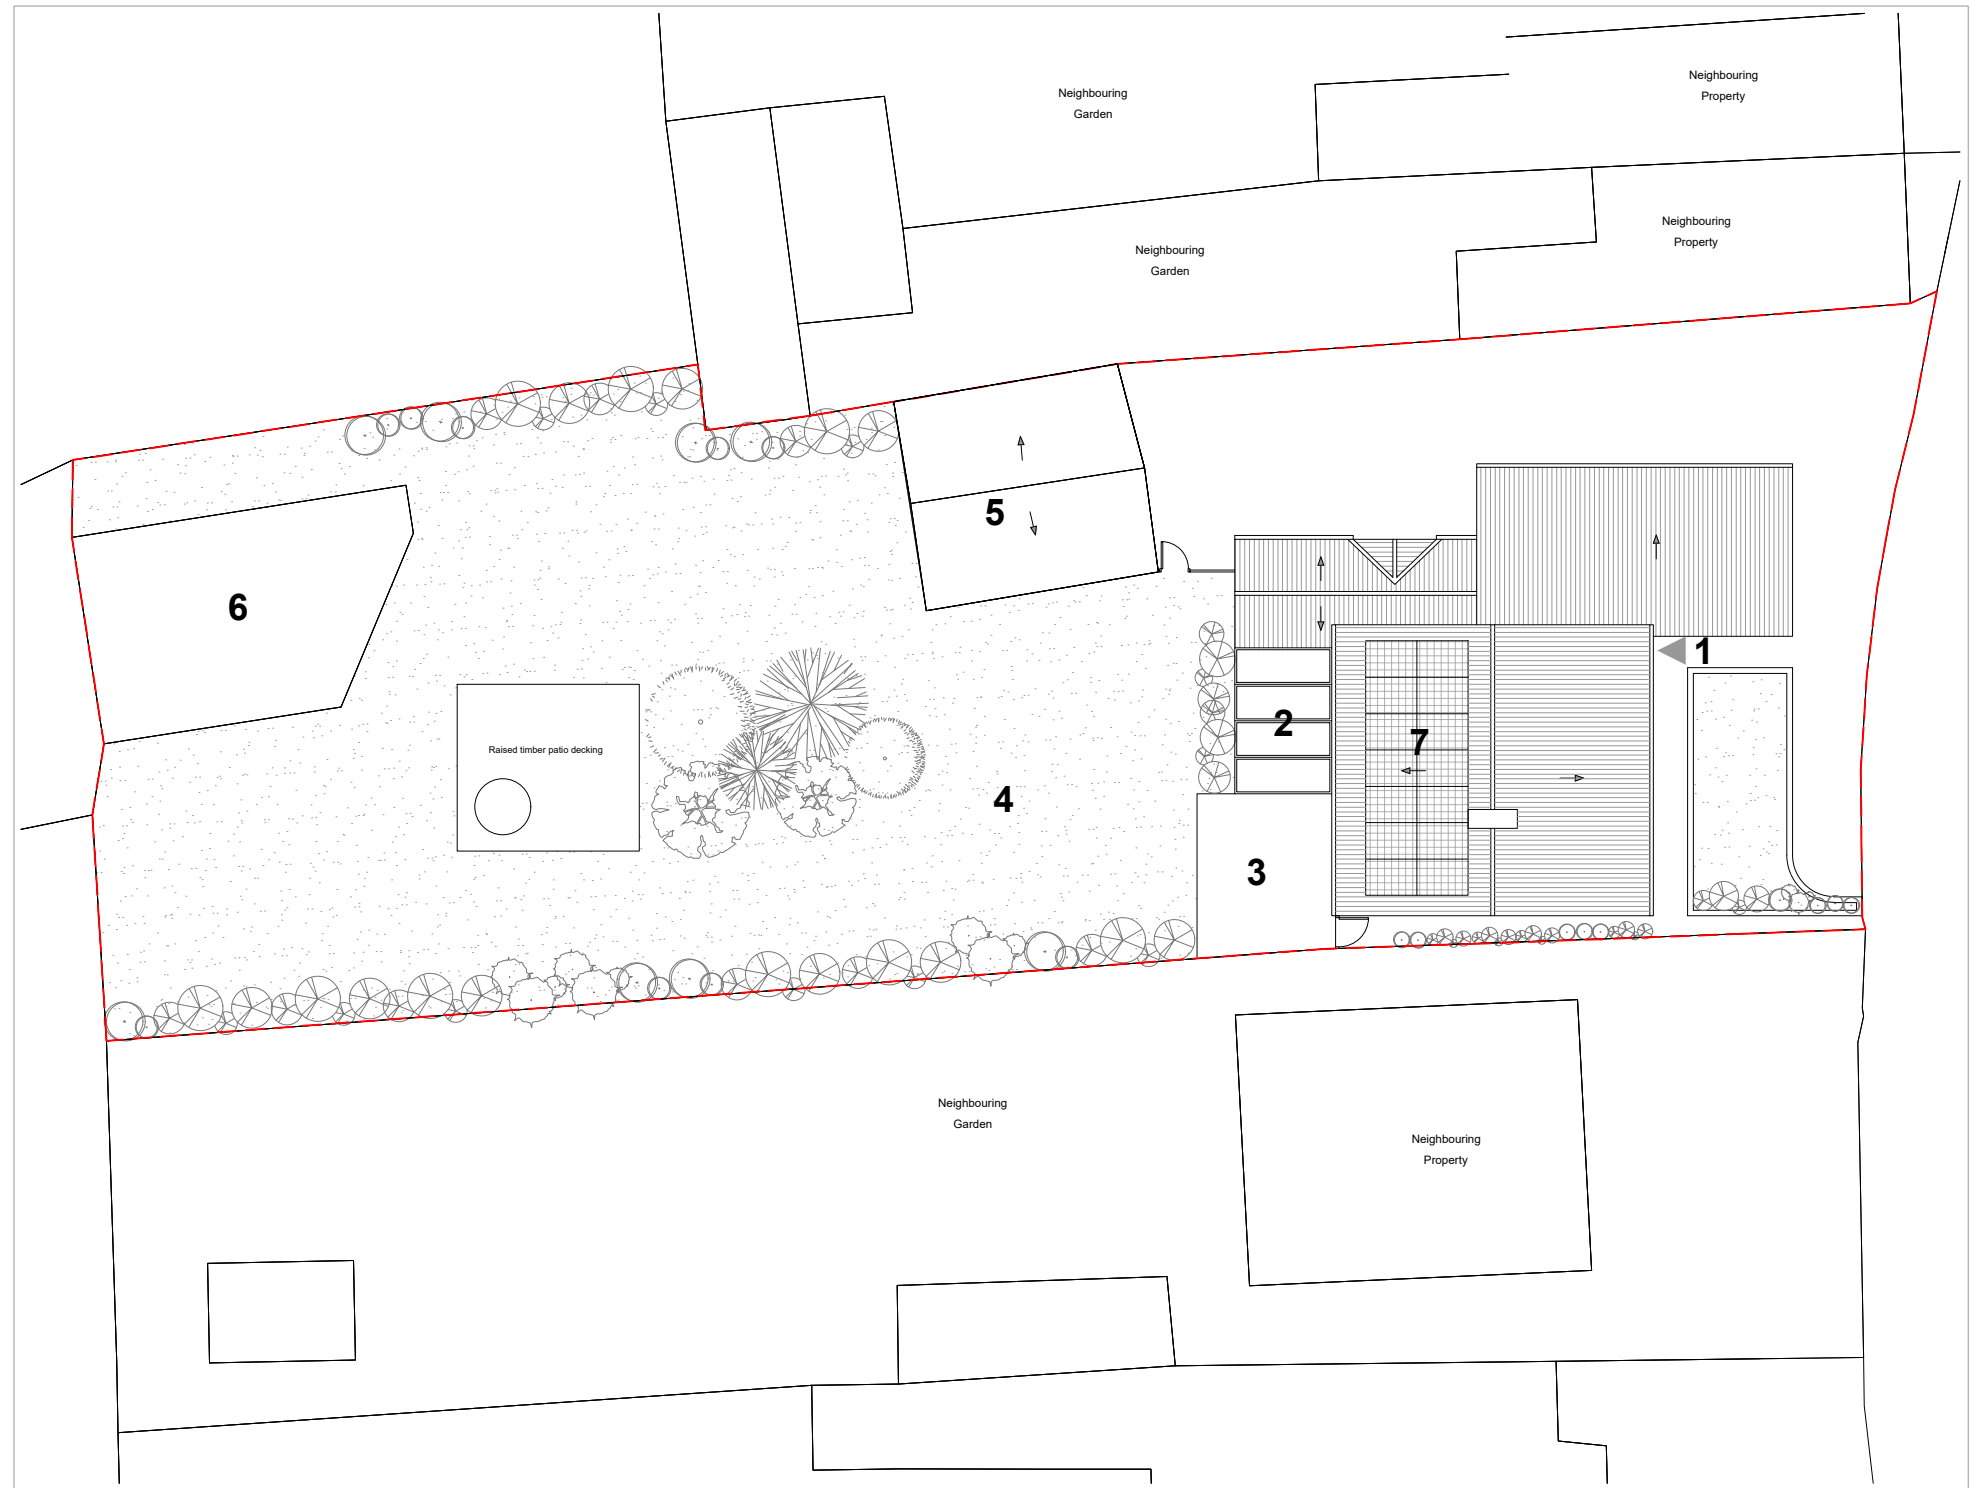
 


OS Map


 


Site Plan

KEY

- 1 Entrance
- 2 Conservatory
- 3 Patio
- 4 Garden
- 5 Garage
- 6 Shed
- 7 Solar panels

Property Boundary

 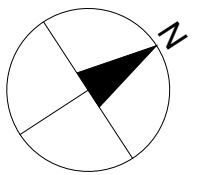

Dimensions Written dimensions to be taken in preference to scaled dimensions. The Contractor is responsible for checking all dimensions before work starts.

Local Authority All work is to be carried out to the requirements, and to the satisfaction of the Local Authority. These drawings are for planning purposes only.

Discrepancies Any discrepancies to be brought to the attention of Drawing And Planning Ltd. Immediately.

REVISIONS

REV	DATE	DESCRIPTION	BY	CH

PROJECT TITLE
Netherfield, The Street

DATE
July 2021

REVISION
/

DRAWING TITLE
Existing - Location Plans

CLIENT
Rob Doubtfire

DRAWING No.
NETAS-L001

SCALE @ A3
1:1250 / 1:200

