
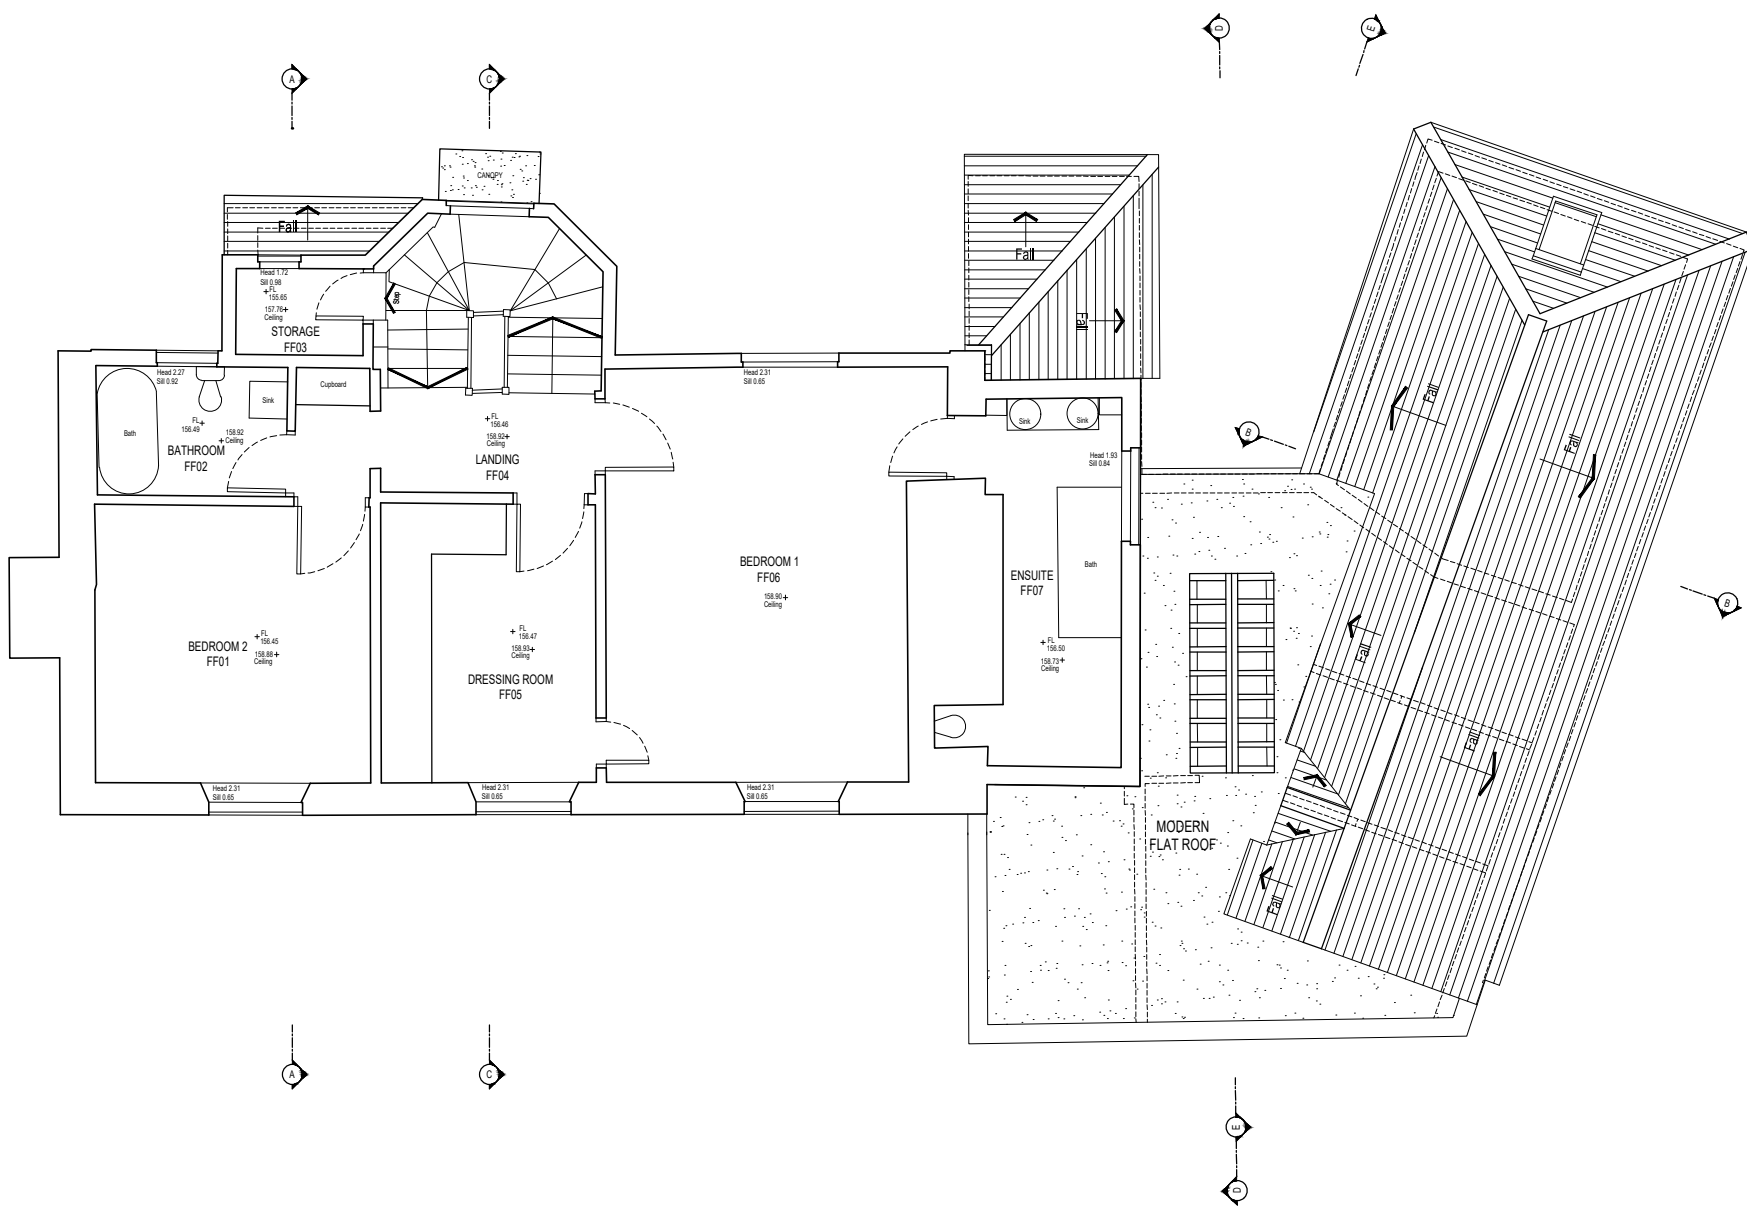


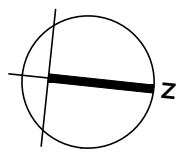


DO NOT SCALE FROM THIS DRAWING.
 Except for planning purposes. All dimensions must be verified by the main contractor before the commencement on site of any item of work or the preparation of shop drawings for their own work or that of sub-contractor or suppliers.
 This drawing is to be read in conjunction with all relevant documents. Any queries or discrepancies must be reported immediately to the architect. This document is copyright of Studio Hudson Ltd

Legend	
 Planning Application Boundary	
Heritage Report	Structural Report
Refer to HCUK Heritage Impact Assessment Ref: 6484	Refer to TSC-Designs Structural Assessment and associated Sketches



1 PLAN
Existing First Floor Plan

Scale 1:100 	<i>For planning submission purposes only</i>		
	C	Issued for planning July 2021	
 STUDIO HUDSON architects Studio Hudson Ltd. 2 Wilman Road, Royal Tunbridge Wells, Kent. TN4 9AJ t: 01892 673 158 e: info@studio-hudson.co.uk www.studio-hudson.co.uk	Project: The Old Vicarage High Street, Sevenoaks. TN13 1JD	Date: Nov 2020	
	Drawing Title: Existing Floor Plans	Scale: Noted @ A3	
	Drawing Number: 20021-E-301	Rev: C	