




GENERAL NOTES
 1. ALL DIMENSIONS ARE IN MILLIMETRES UNLESS NOTED OTHERWISE. ALL DIMENSIONS TO EXISTING ELEMENTS ARE TO BE CHECKED AND CONFIRMED ON SITE BY CONTRACTOR.
 NOTES

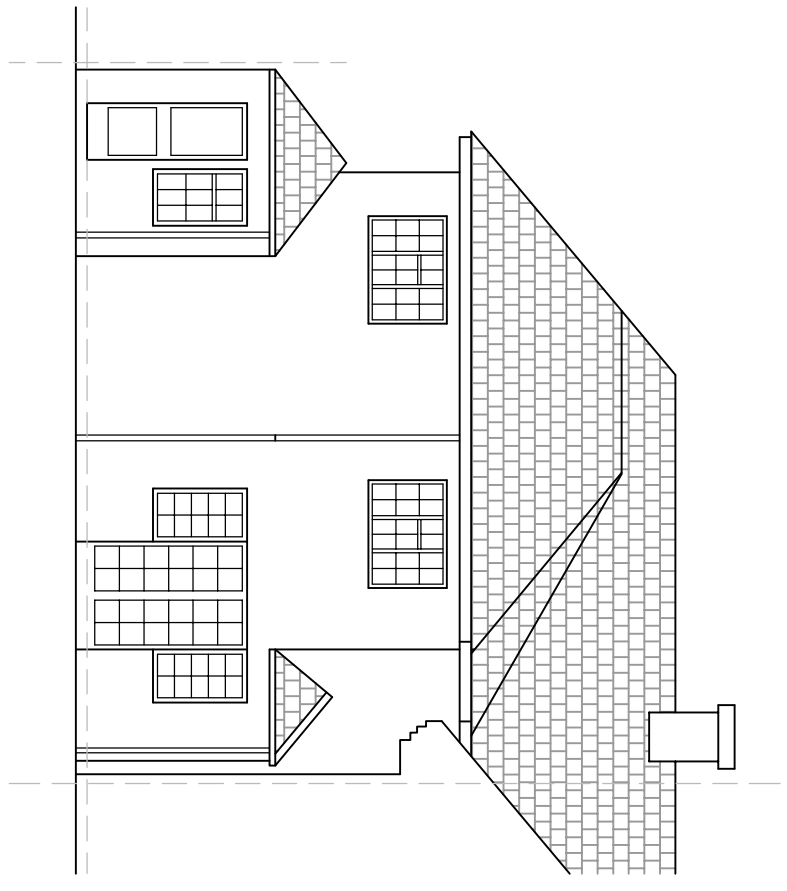

REAR ELEVATION

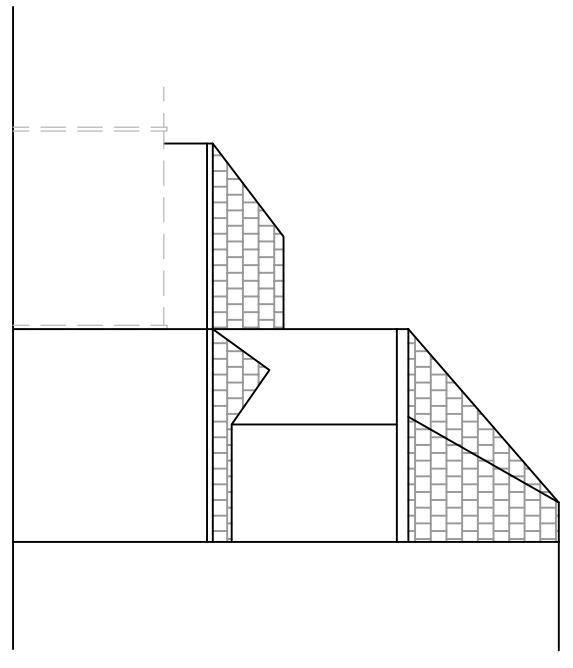

SIDE ELEVATION

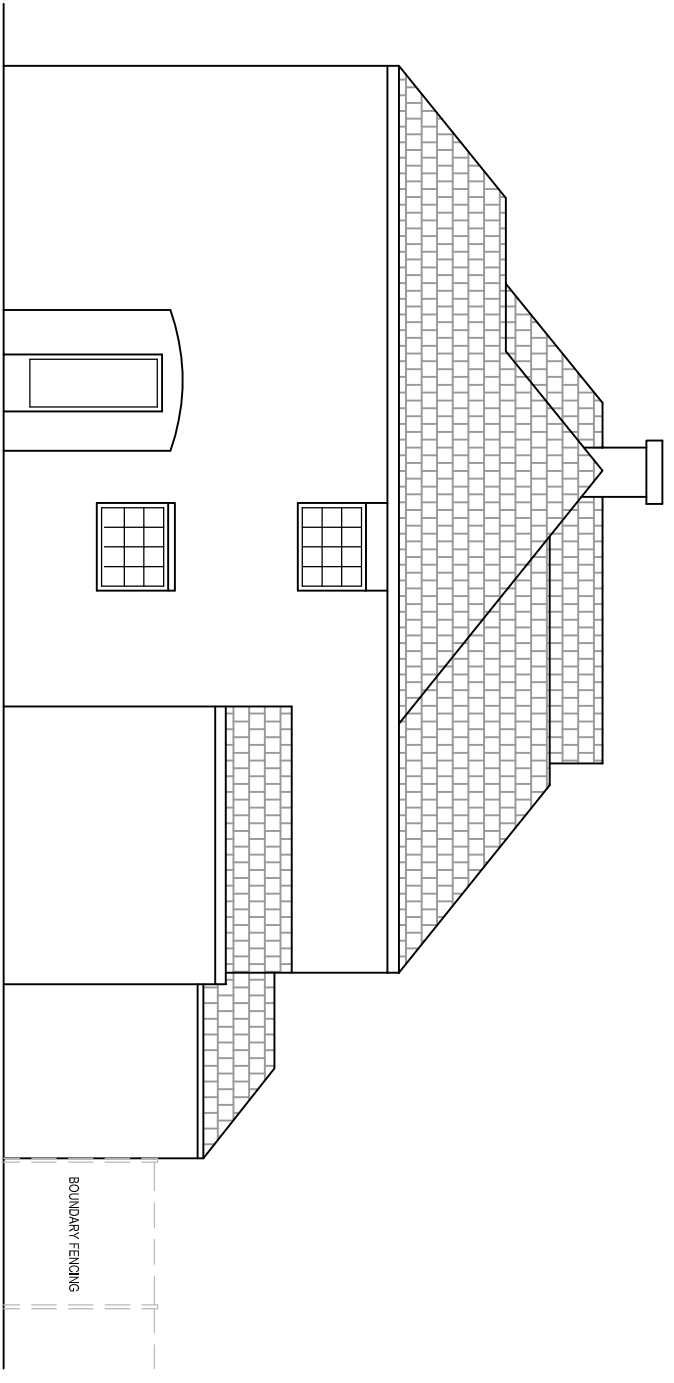

SIDE ELEVATION

Rev.	Date	Revision	RF	SL
A		ISSUED FOR PLANNING		

PLANNING

Client
 MR & MRS S LEVERETT

Project
 30 GROVE ROAD
 SEVENOAKS TN13 2PQ

Drawing Title
 PROPOSED SINGLE STOREY
 REAR EXTENSION
 EXISTING SHEET 2

Drawn By	Checked By	Scale @ A1	Revised
RF	SL	1:50	A

500mm 0 500 1000 1500 2000 2500mm
 Scale 1:50

Drawing No. 210701/002