


GENERAL NOTES
 1. ALL DIMENSIONS ARE IN MILLIMETRES UNLESS NOTED OTHERWISE. ALL DIMENSIONS TO EXISTING ELEMENTS ARE TO BE CHECKED AND CONFIRMED ON SITE BY CONTRACTOR.

NOTES

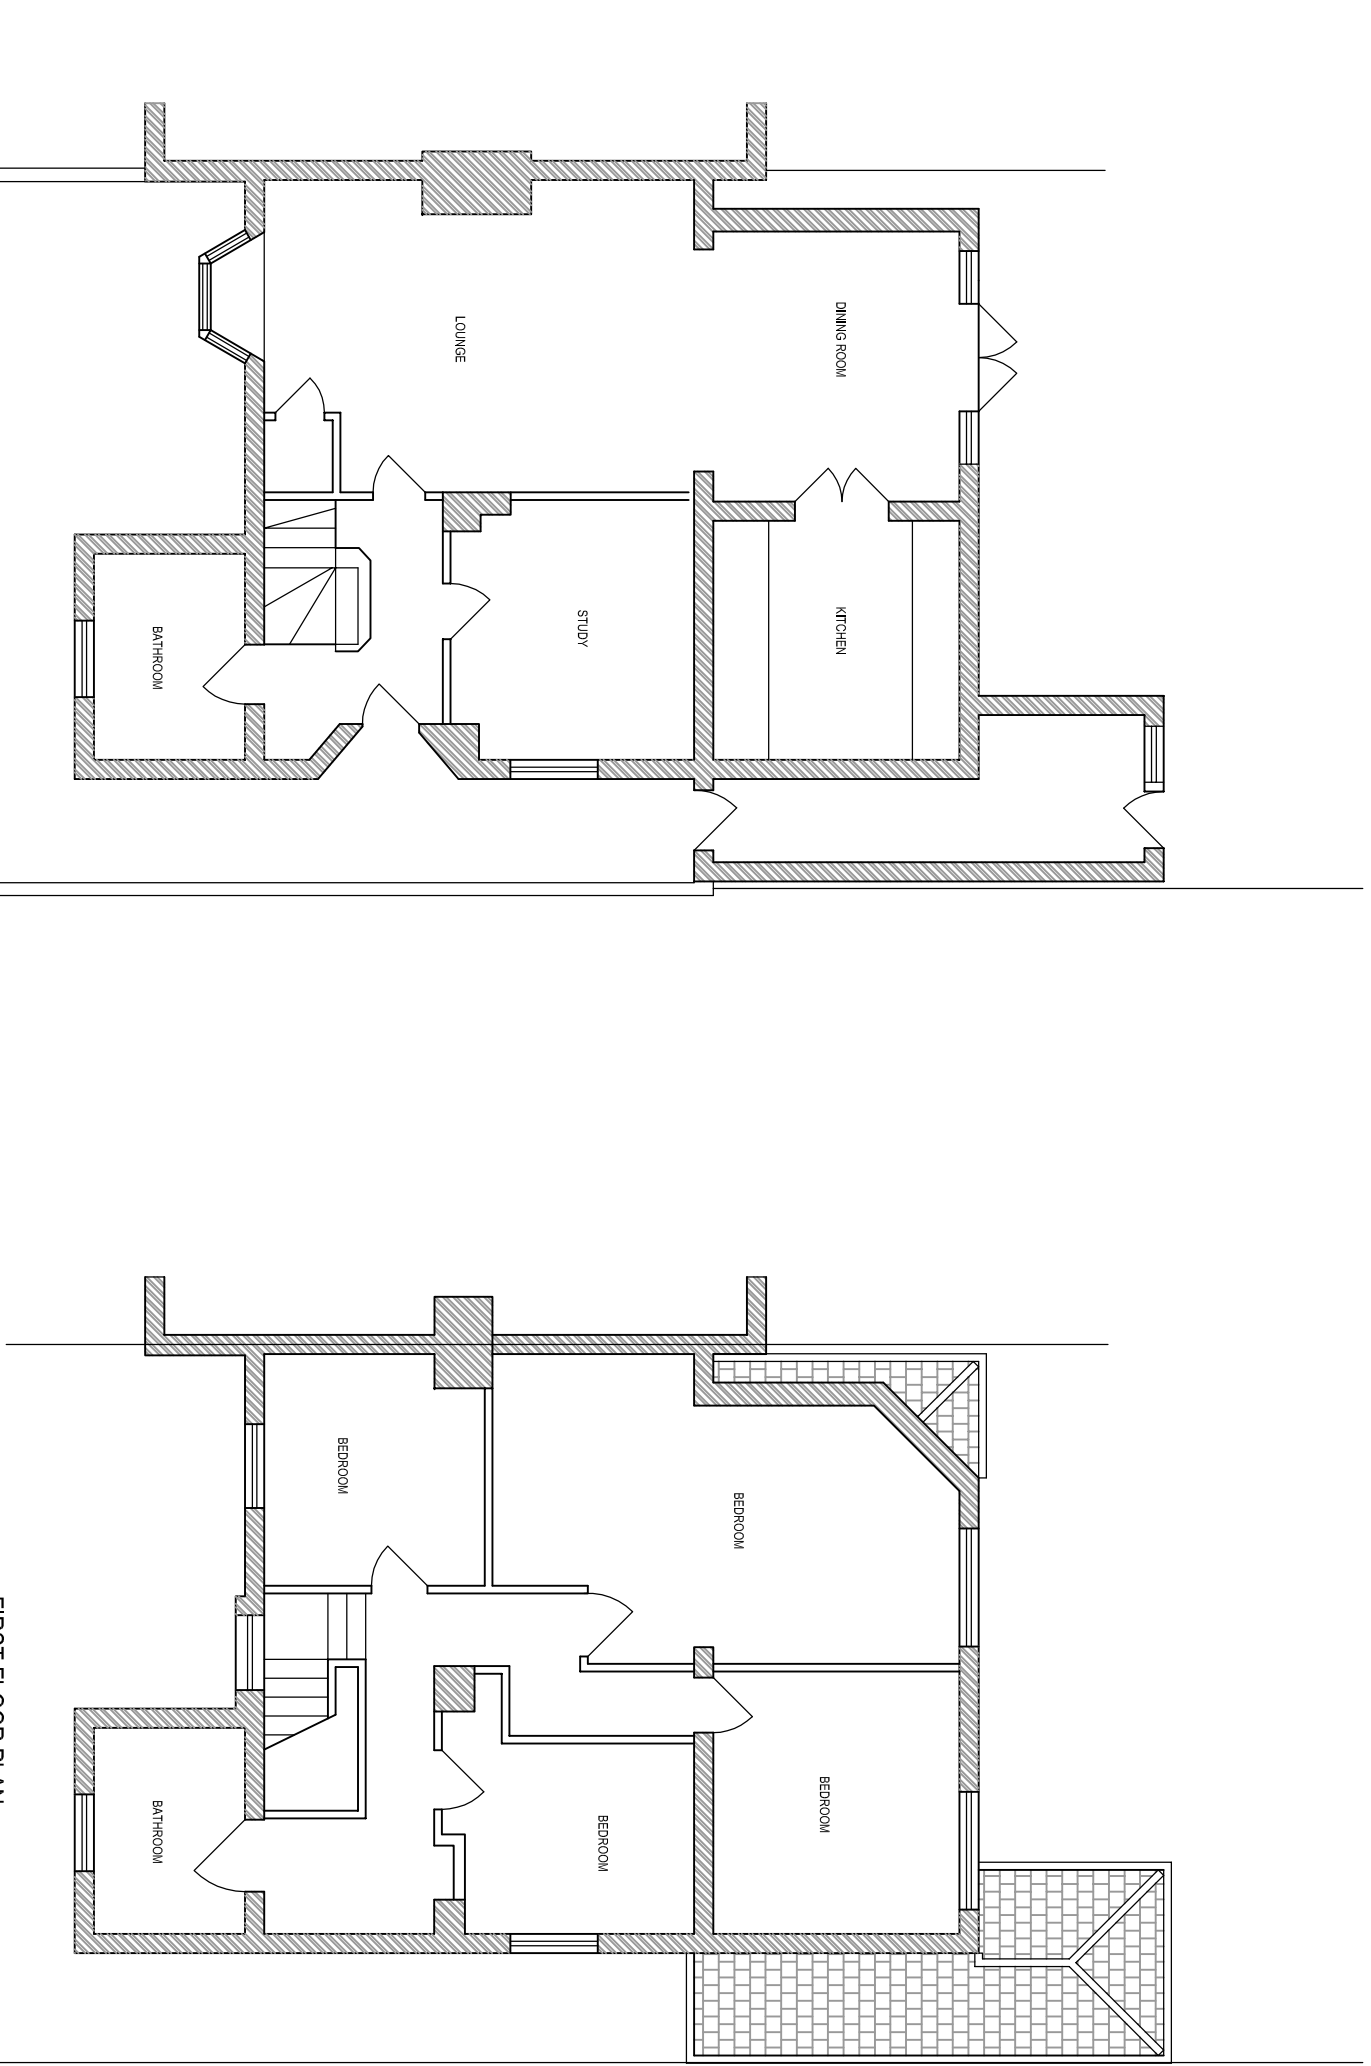

GROUND FLOOR PLAN

FIRST FLOOR PLAN

500mm 0 500 1000 1500 2000 2500mm
 Scale 1:50

Rev.	Date	Revision	By	CHK
A		ISSUED FOR PLANNING	RF	SL

Client
 MR & MRS S LEVERETT

Project
 30 GROVE ROAD
 SEVENOAKS TN13 2PQ

Drawing Title
 PROPOSED SINGLE STOREY
 REAR EXTENSION
 EXISTING SHEET 1

Drawn By	Checked By	Scale	Sheet	Total
RF	SL	1:50	1	1

Drawing No. 210701/001