


GENERAL NOTES  
 1. ALL DIMENSIONS ARE IN MILLIMETRES UNLESS NOTED OTHERWISE. ALL DIMENSIONS TO EXISTING ELEMENTS ARE TO BE CHECKED AND CONFIRMED ON SITE BY CONTRACTOR.  
 NOTES

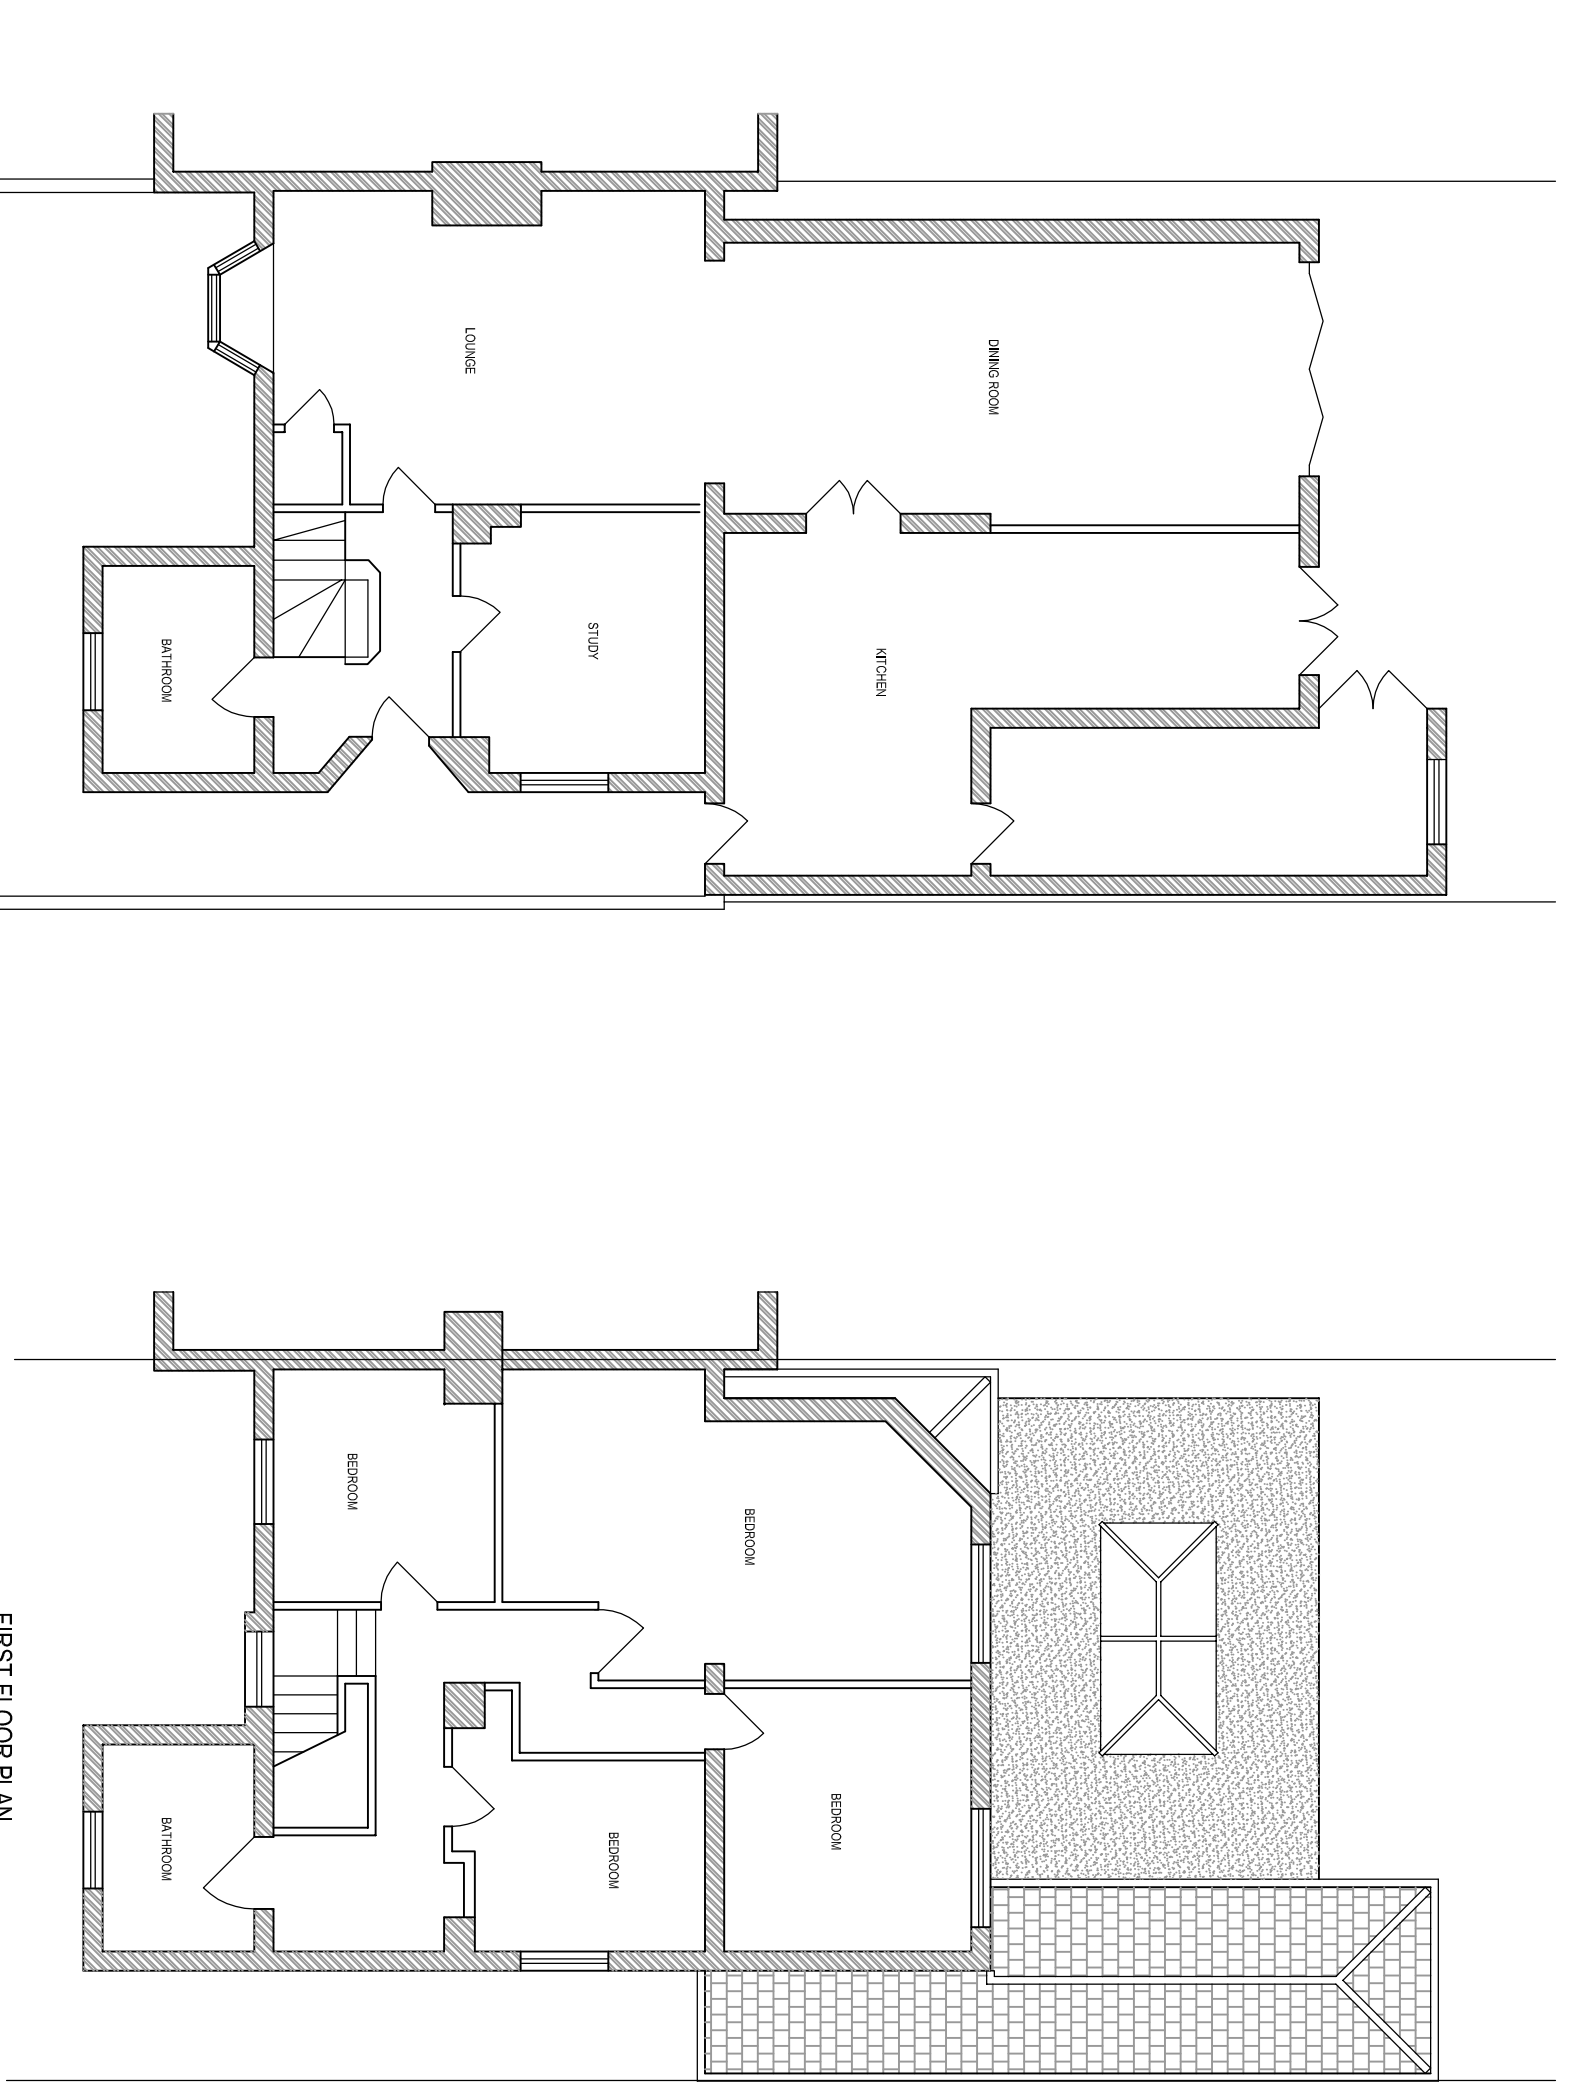

**GROUND FLOOR PLAN**

**FIRST FLOOR PLAN**

500mm 0 500 1000 1500 2000 2500mm  
 Scale 1:50

Rev.	Date	Revision	By	CHK
A		ISSUED FOR PLANNING	RF	SL

**PLANNING**

Client  
 MR & MRS S LEVERETT

Project  
 30 GROVE ROAD  
 SEVENOAKS TN13 2PQ

Drawing Title  
 PROPOSED SINGLE STOREY  
 REAR EXTENSION  
 PROPOSED SHEET 1

Drawn By  
 RF

Checked By  
 SL

Scale @ A1  
 1:50

Drawing No.  
 210701/003

Revised By  
 A