




GENERAL NOTES  
 1. ALL DIMENSIONS ARE IN MILLIMETRES UNLESS NOTED OTHERWISE. ALL DIMENSIONS TO EXISTING ELEMENTS ARE TO BE CHECKED AND CONFIRMED ON SITE BY CONTRACTOR.  
 NOTES

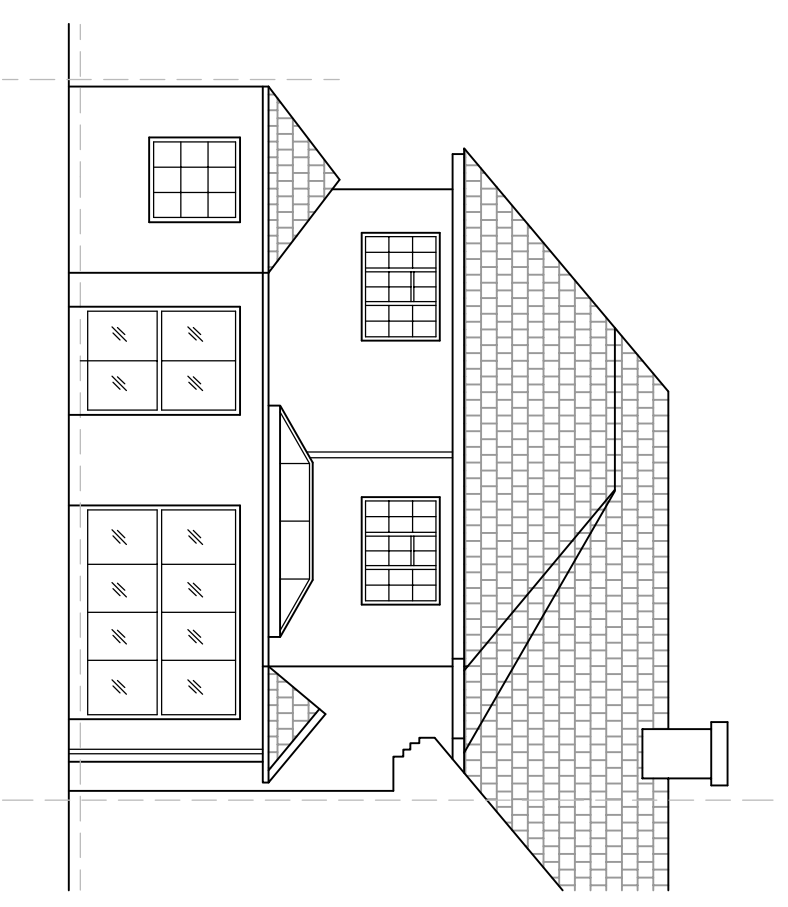

REAR ELEVATION

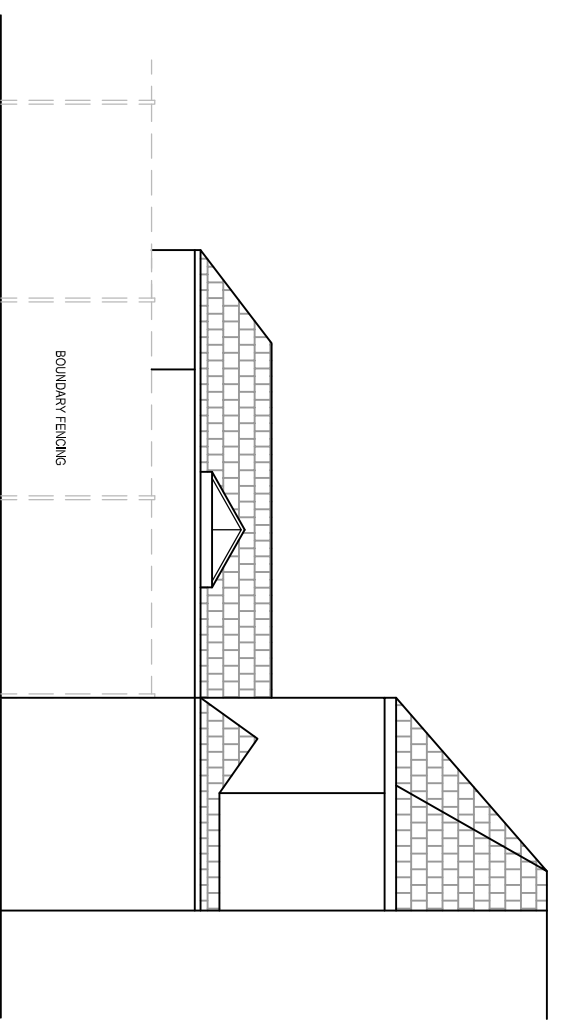

SIDE ELEVATION

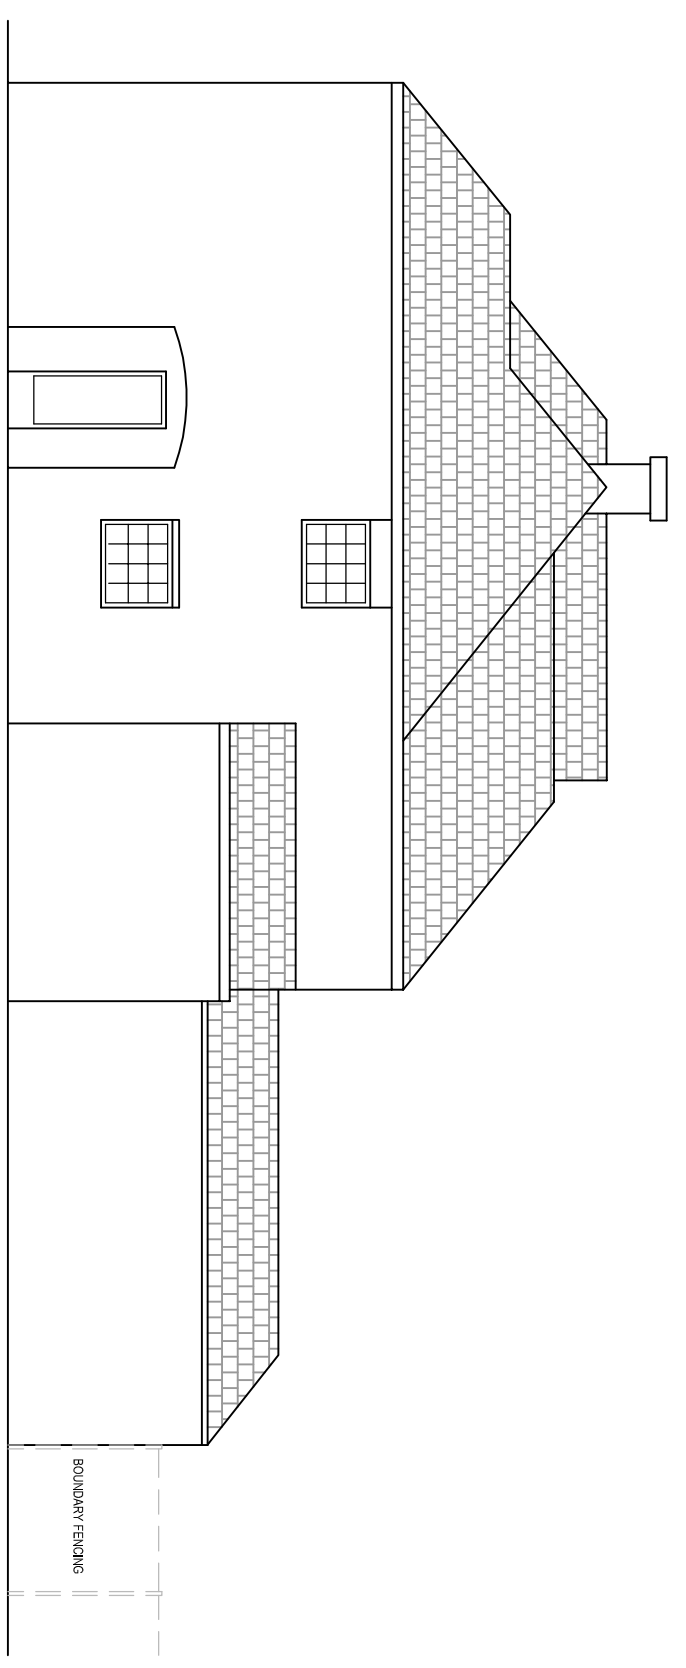

SIDE ELEVATION

500mm 0 500 1000 1500 2000 2500mm  
 Scale 1:50

Rev.	Date	Revision	RF	SL
A		ISSUED FOR PLANNING		

Client  
 MR & MRS S LEVERETT

Project  
 30 GROVE ROAD  
 SEVENOAKS TN13 2PQ

Drawing Title  
 PROPOSED SINGLE STOREY  
 REAR EXTENSION  
 PROPOSED SHEET 2

Drawn By  
 RF

Checked By  
 SL

Scale @ A1  
 1:50

Drawing No.  
 210701/004

Revised By  
 A